





Route Log and Progress Chart

DRAFT

Please Note: Errors and Omissions May Exist.
Contact the VTrans Mapping Section with questions or concerns.

DISTRICT	TOWN	ROUTE
4	NORWICH	VT-10AW

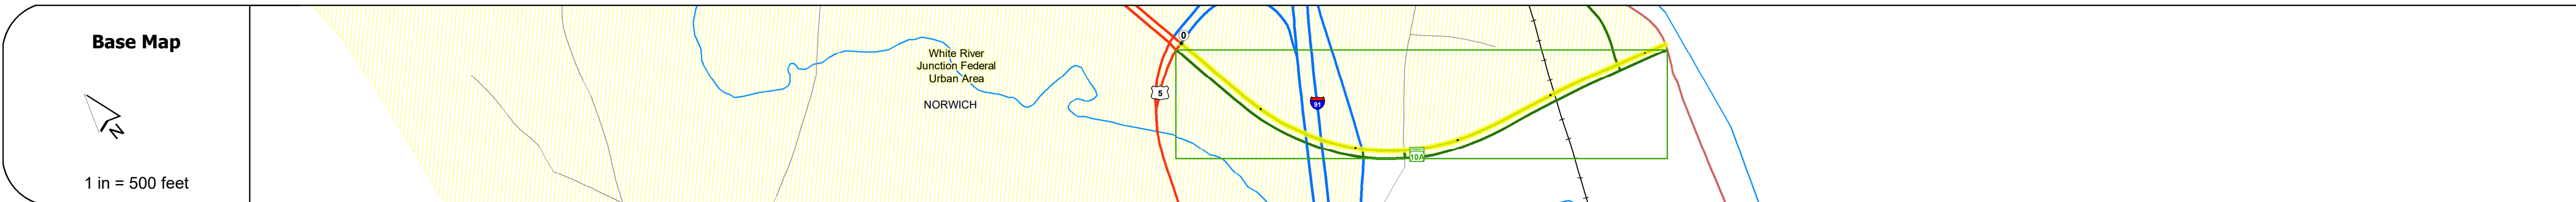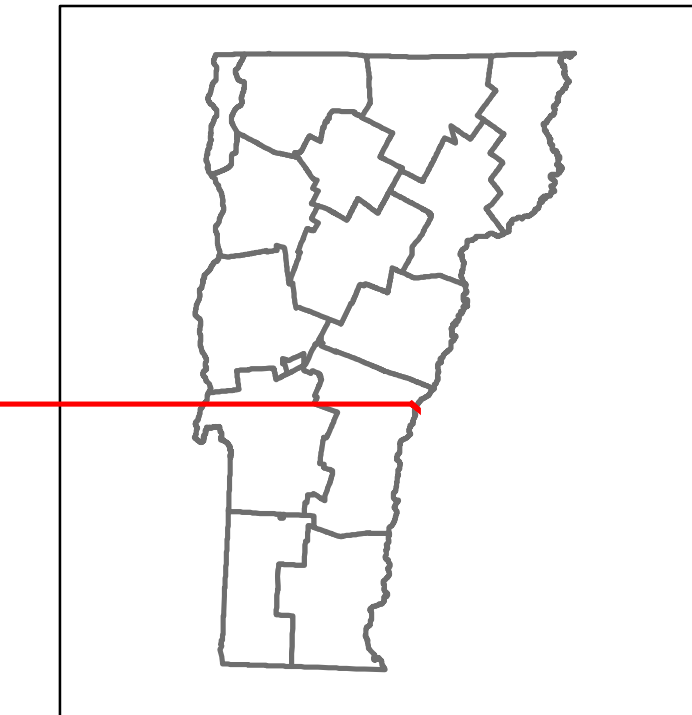

Road Widths	Travellane	Roadway	Lane Count	Base	Subbase
	28	22	30	11	12
	23	31	32	25	30
	23	2	1		

Curves	
--------	--

Grades	
--------	--

Guardrails	
------------	--

Rumblestrips	
--------------	--

Historic Projects
2009: STP 2602(1)
2009: STP HES 0170(4)
1983: RS 0170(2)
1985: S 0170(1)
1958: APP
1931: Unknown 1931: APP 49/31

Maintenance Garage	
--------------------	--

Speed Zone	
------------	--

Functional Class	4
------------------	---

National Highway System	
-------------------------	--

Limited Access Highway	
------------------------	--

Customer Service Level	Regional Corridor
------------------------	-------------------

Traffic Counters	
------------------	--

Year	ADT
2020	
2019	
2018	
2017	
2016	

Year	Crash Locations
(Incomplete) 2021	
2020	
2019	□
2018	□
2017	

STRUCTURE DESCRIPTIONS
<p>Bridge 1: Stringer/multi-beam or girder - 1968 Structure No. 200091048S14112 Length: 225' Facility Carried: 191 ML Structure Type: 3 SP CONT WLD PL GIR Features Intersected: 191 OVER VT.10A</p> <p>Bridge 1A: Stringer/multi-beam or girder - 1968 Structure No. 200091048N14112 Length: 225' Facility Carried: 191 ML Structure Type: 3 SP CONT WLD PL GIR Features Intersected: 191 OVER VT.10A</p> <p>Bridge 2: Slab - 1968 Structure No. 200170000214112 Length: 97' Width: 64.5' Under Clearance: 22.17' Facility Carried: VT 0010A ALT Structure Type: 3 SP CONT CONC SLAB Features Intersected: VT10A OVER CONN RIV RR Surface: Bituminous Maintenance/Ownership: State</p> <p>Bridge B003: Stringer/multi-beam or girder - 1998 Structure No. 200170B00314112 Length: 465' Width: 38.1' Facility Carried: NH 10A, WHELOCK ST Structure Type: Unknown Features Intersected: CONNECTICUT RIVER Surface: Bituminous Maintenance/Ownership: State</p>

Historic Projects Unknown, Retreatment, Resurface, Bituminous Mix, Skiny Mix, Bituminous Seal, Concrete, Gravel, Surface Treated Gravel, Plant Mix, Reclaimed Base and Bituminous Concrete	Functional Class 1 - Interstate System, 2 - Other Freeways and Expressways, 3 - Principal Arterial, 4 - Minor Arterial, 5 - Major Collector, 6 - Minor Collector	Curves Left (degrees), Right (degrees), Grades (degrees) grade up, Grades (degrees) grade down	Traffic Counters Continuous (CTC), Weigh-In-Motion (WIM), Short-Term, Scheduled, Short-Term, Unscheduled (counter ID)	Crash Locations High Crash Locations (HCL's) Sections (& Intersections) HCL No. 1-100 (1-10), 101-200 (11-20), 201-300 (21-30), 301-400 (31-40), 401-800 (41-113)	Mileage by Functional Class By Sheet 048 4 - Minor Arterial 0.522	Mileage by Town By Sheet NORWICH - V010A1411W 0.522 of 0.522	DISTRICT 4	TOWN NORWICH	Date: 11/17/21	ROUTE VT-10AW ETE mileage: 0.0 to 0.522
Legend Road Widths (ft) 125, 30, 35, 40, 45, 50, 55, 60, 65						Page Total Mileage: 0.522 mi	Page Total Mileage: 0.522 mi	1 of 1 TWN mileage: 0.0 to 0.522		