

Route Log and Progress Chart

DRAFT Please Note: Errors and Omissions May Exist. Contact the VTrans Mapping Section with questions or concerns.

DISTRICT TOWN ROUTE ROXBURY VT-12

Page Total Mileage: 1.484 mi





1 of 1


TWN mileage:

0.0 to 1.484

ROXBURY

ETE mileage:

43.963 to 45.447

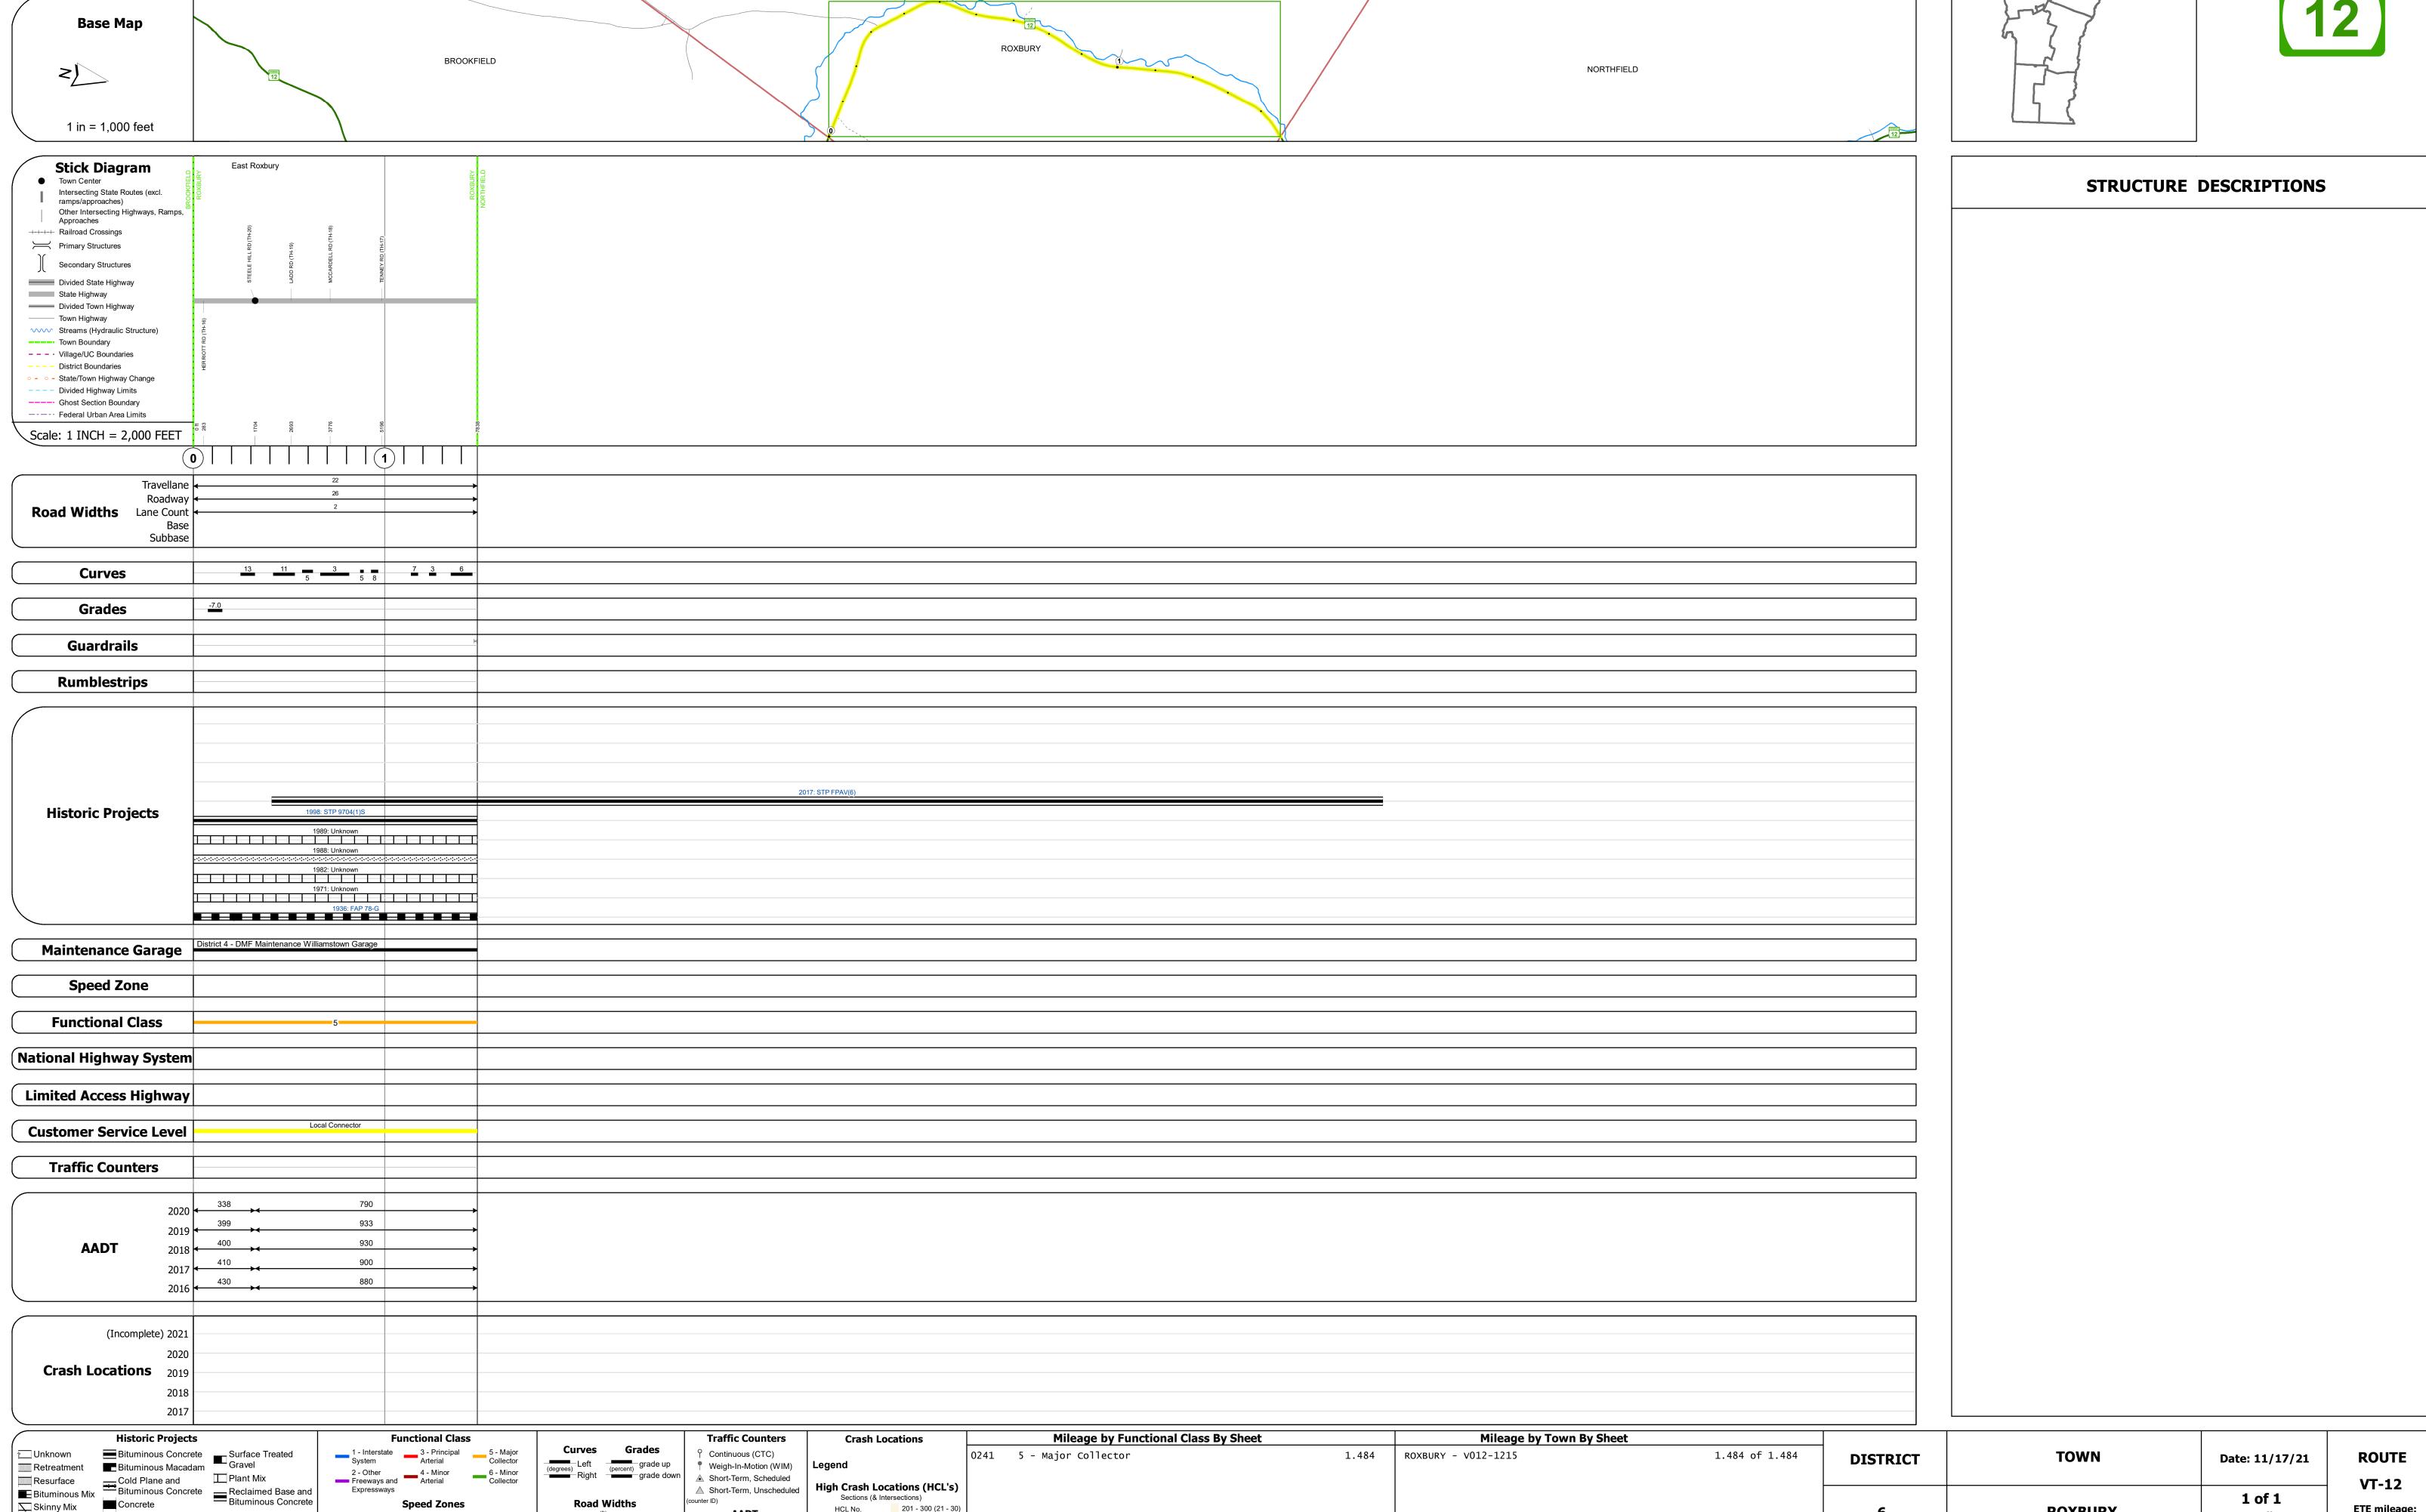

Page Total Mileage: 1.484 mi

Skinny Mix Concrete

ःः Bituminous Seal **L** Gravel

△ Short-Term, Unscheduled

Sections (& Intersections)

1 - 100 (1 - 10) 301 - 400 (31 - 40)

201 - 300 (21 - 30)