
Route Log and Progress Chart

DRAFT Please Note: Errors and Omissions May Exist. Contact the VTrans Mapping Section with questions or concerns.

DISTRICT TOWN ROUTE VT-12 **HARTLAND**

Page Total Mileage: 7.437 mi

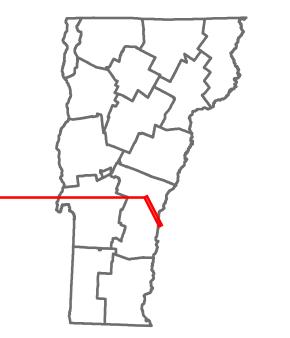

1 of 2


TWN mileage:

0.0 to 7.437

HARTLAND

ETE mileage:

0.394 to 7.831

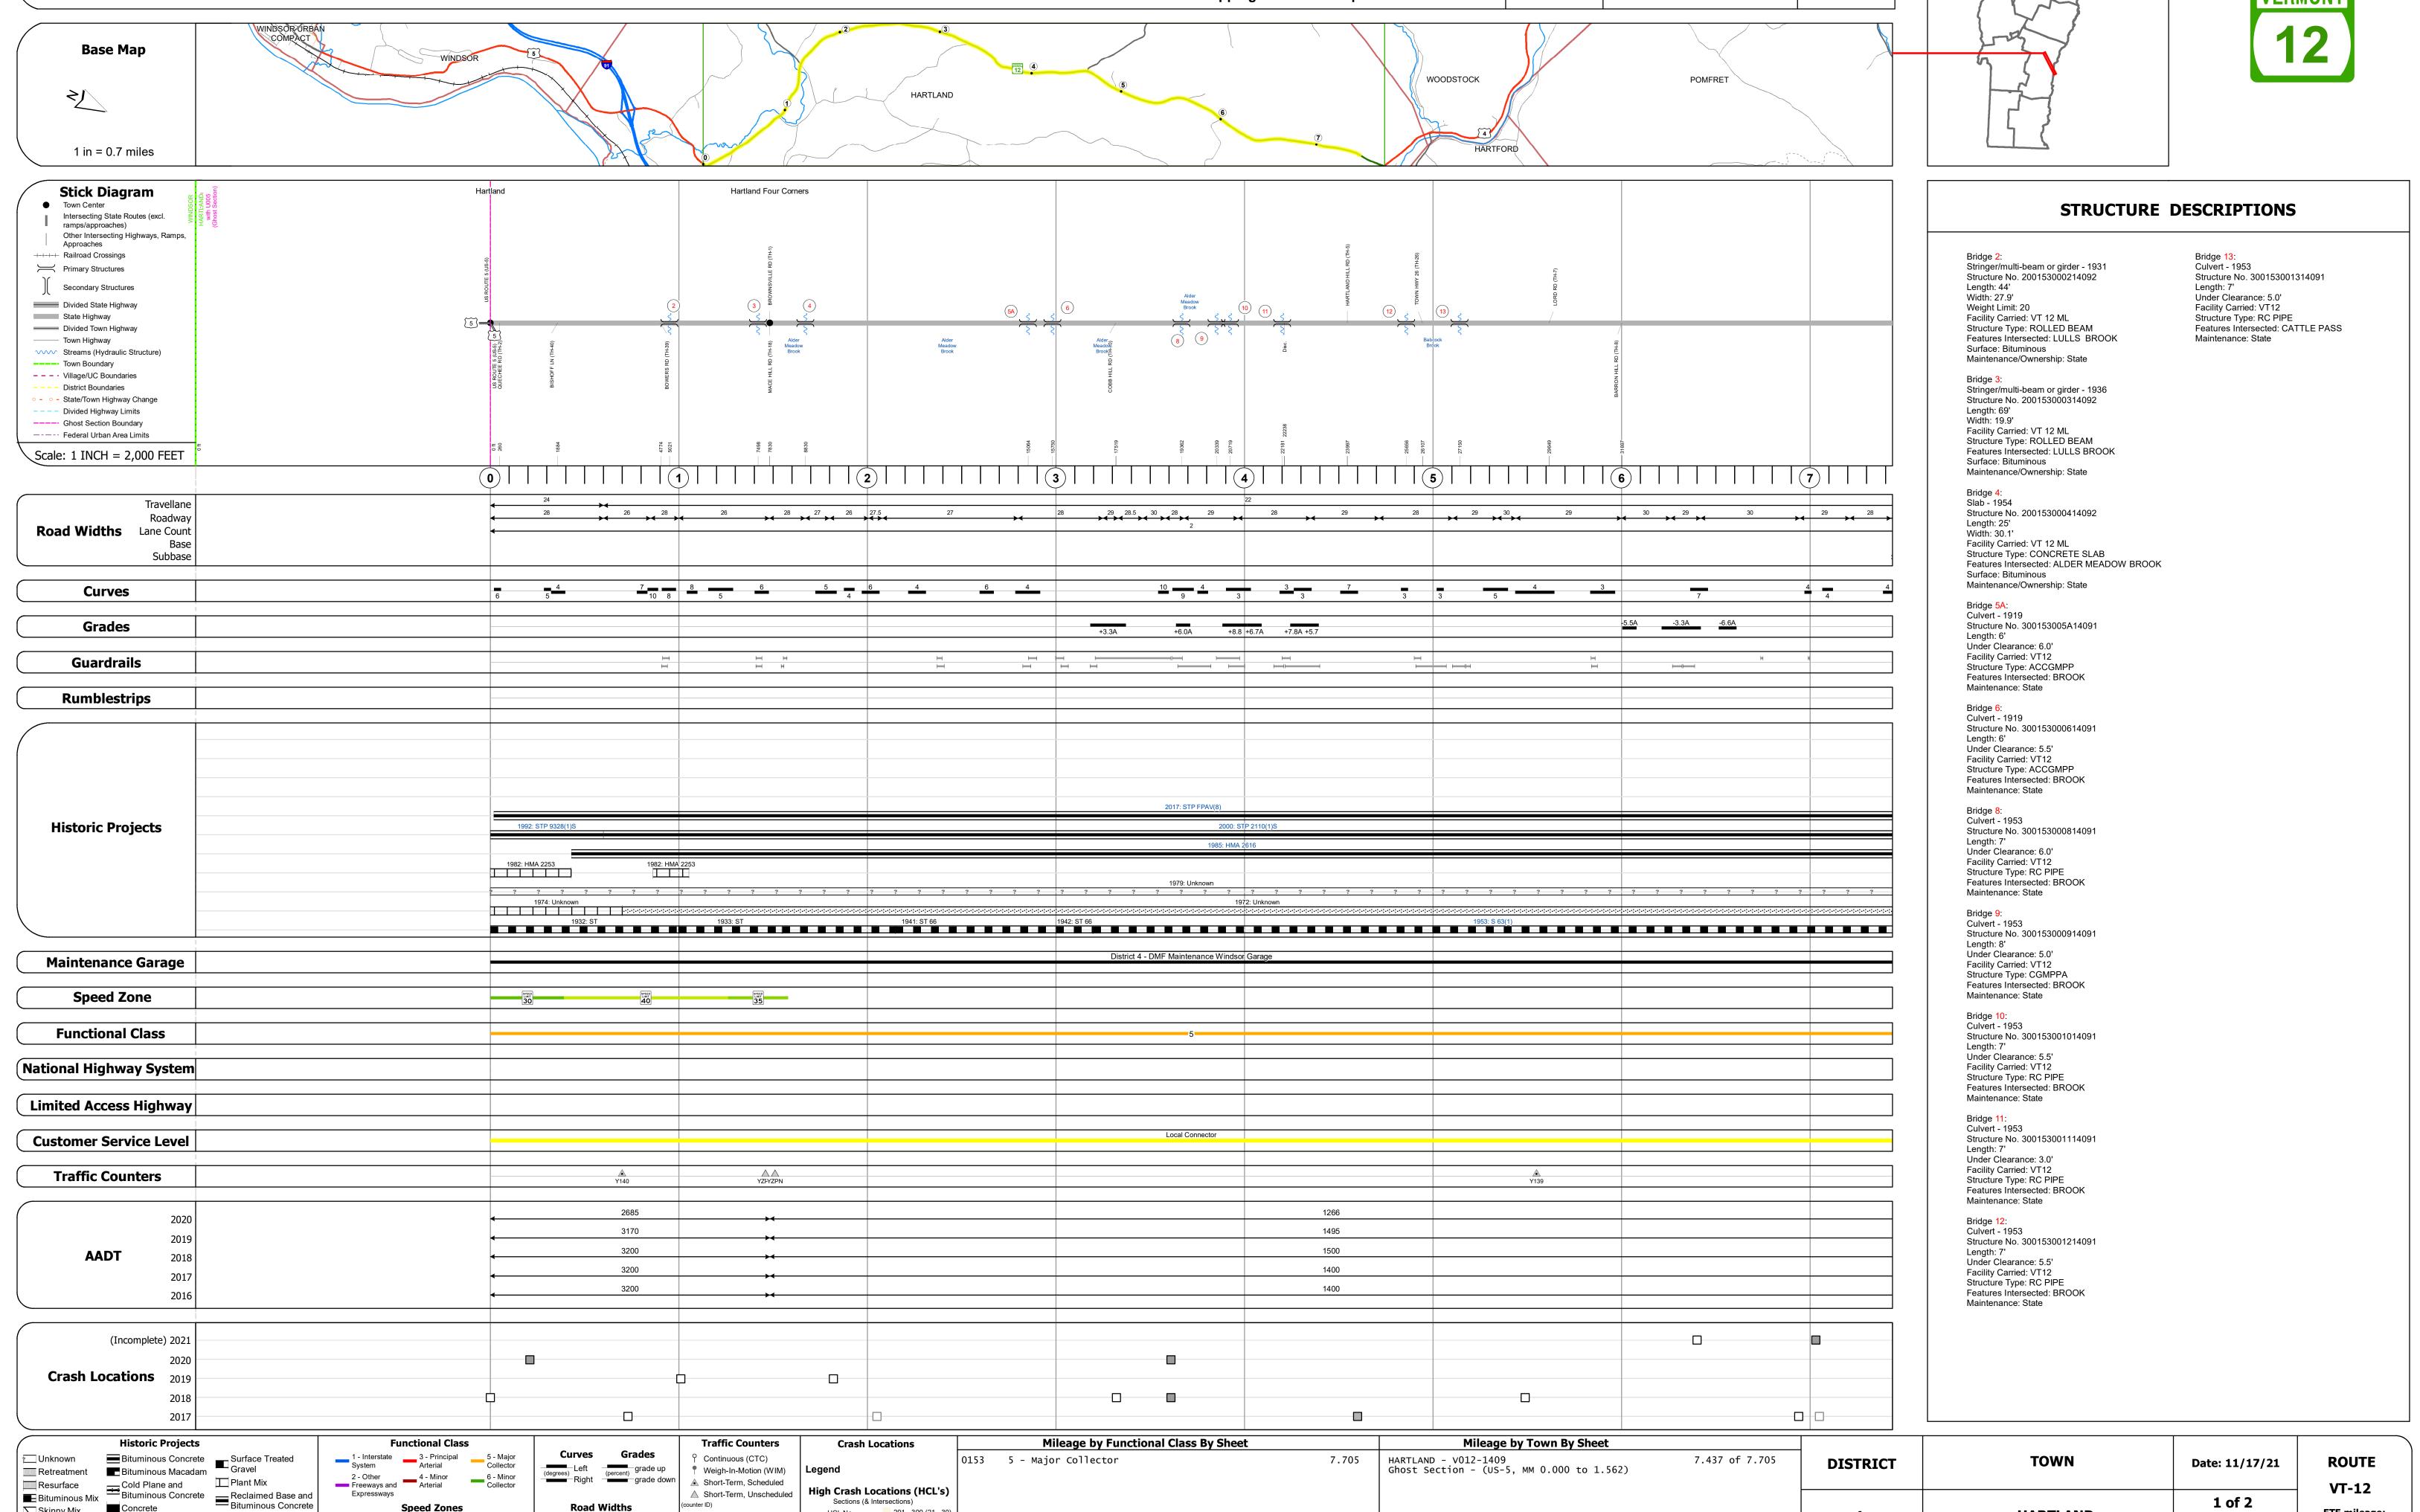

Page Total Mileage: 7.437 mi

Bituminous Mix

Skinny Mix Concrete

Bituminous Seal 🔼 Gravel

△ Short-Term, Unscheduled

Sections (& Intersections)

HCL No. 201 - 300 (21 - 30)

1 - 100 (1 - 10) 301 - 400 (31 - 40)