

Route Log and Progress Chart

Sections (& Intersections)

HCL No. 201 - 300 (21 - 30)

1 - 100 (1 - 10) 301 - 400 (31 - 40)

Please Note: Errors and Omissions May Exist. Contact the VTrans Mapping Section with questions or concerns.


DRAFT

DISTRICT TOWN ROUTE VT-12A BRAINTREE

Page Total Mileage: 7.189 mi





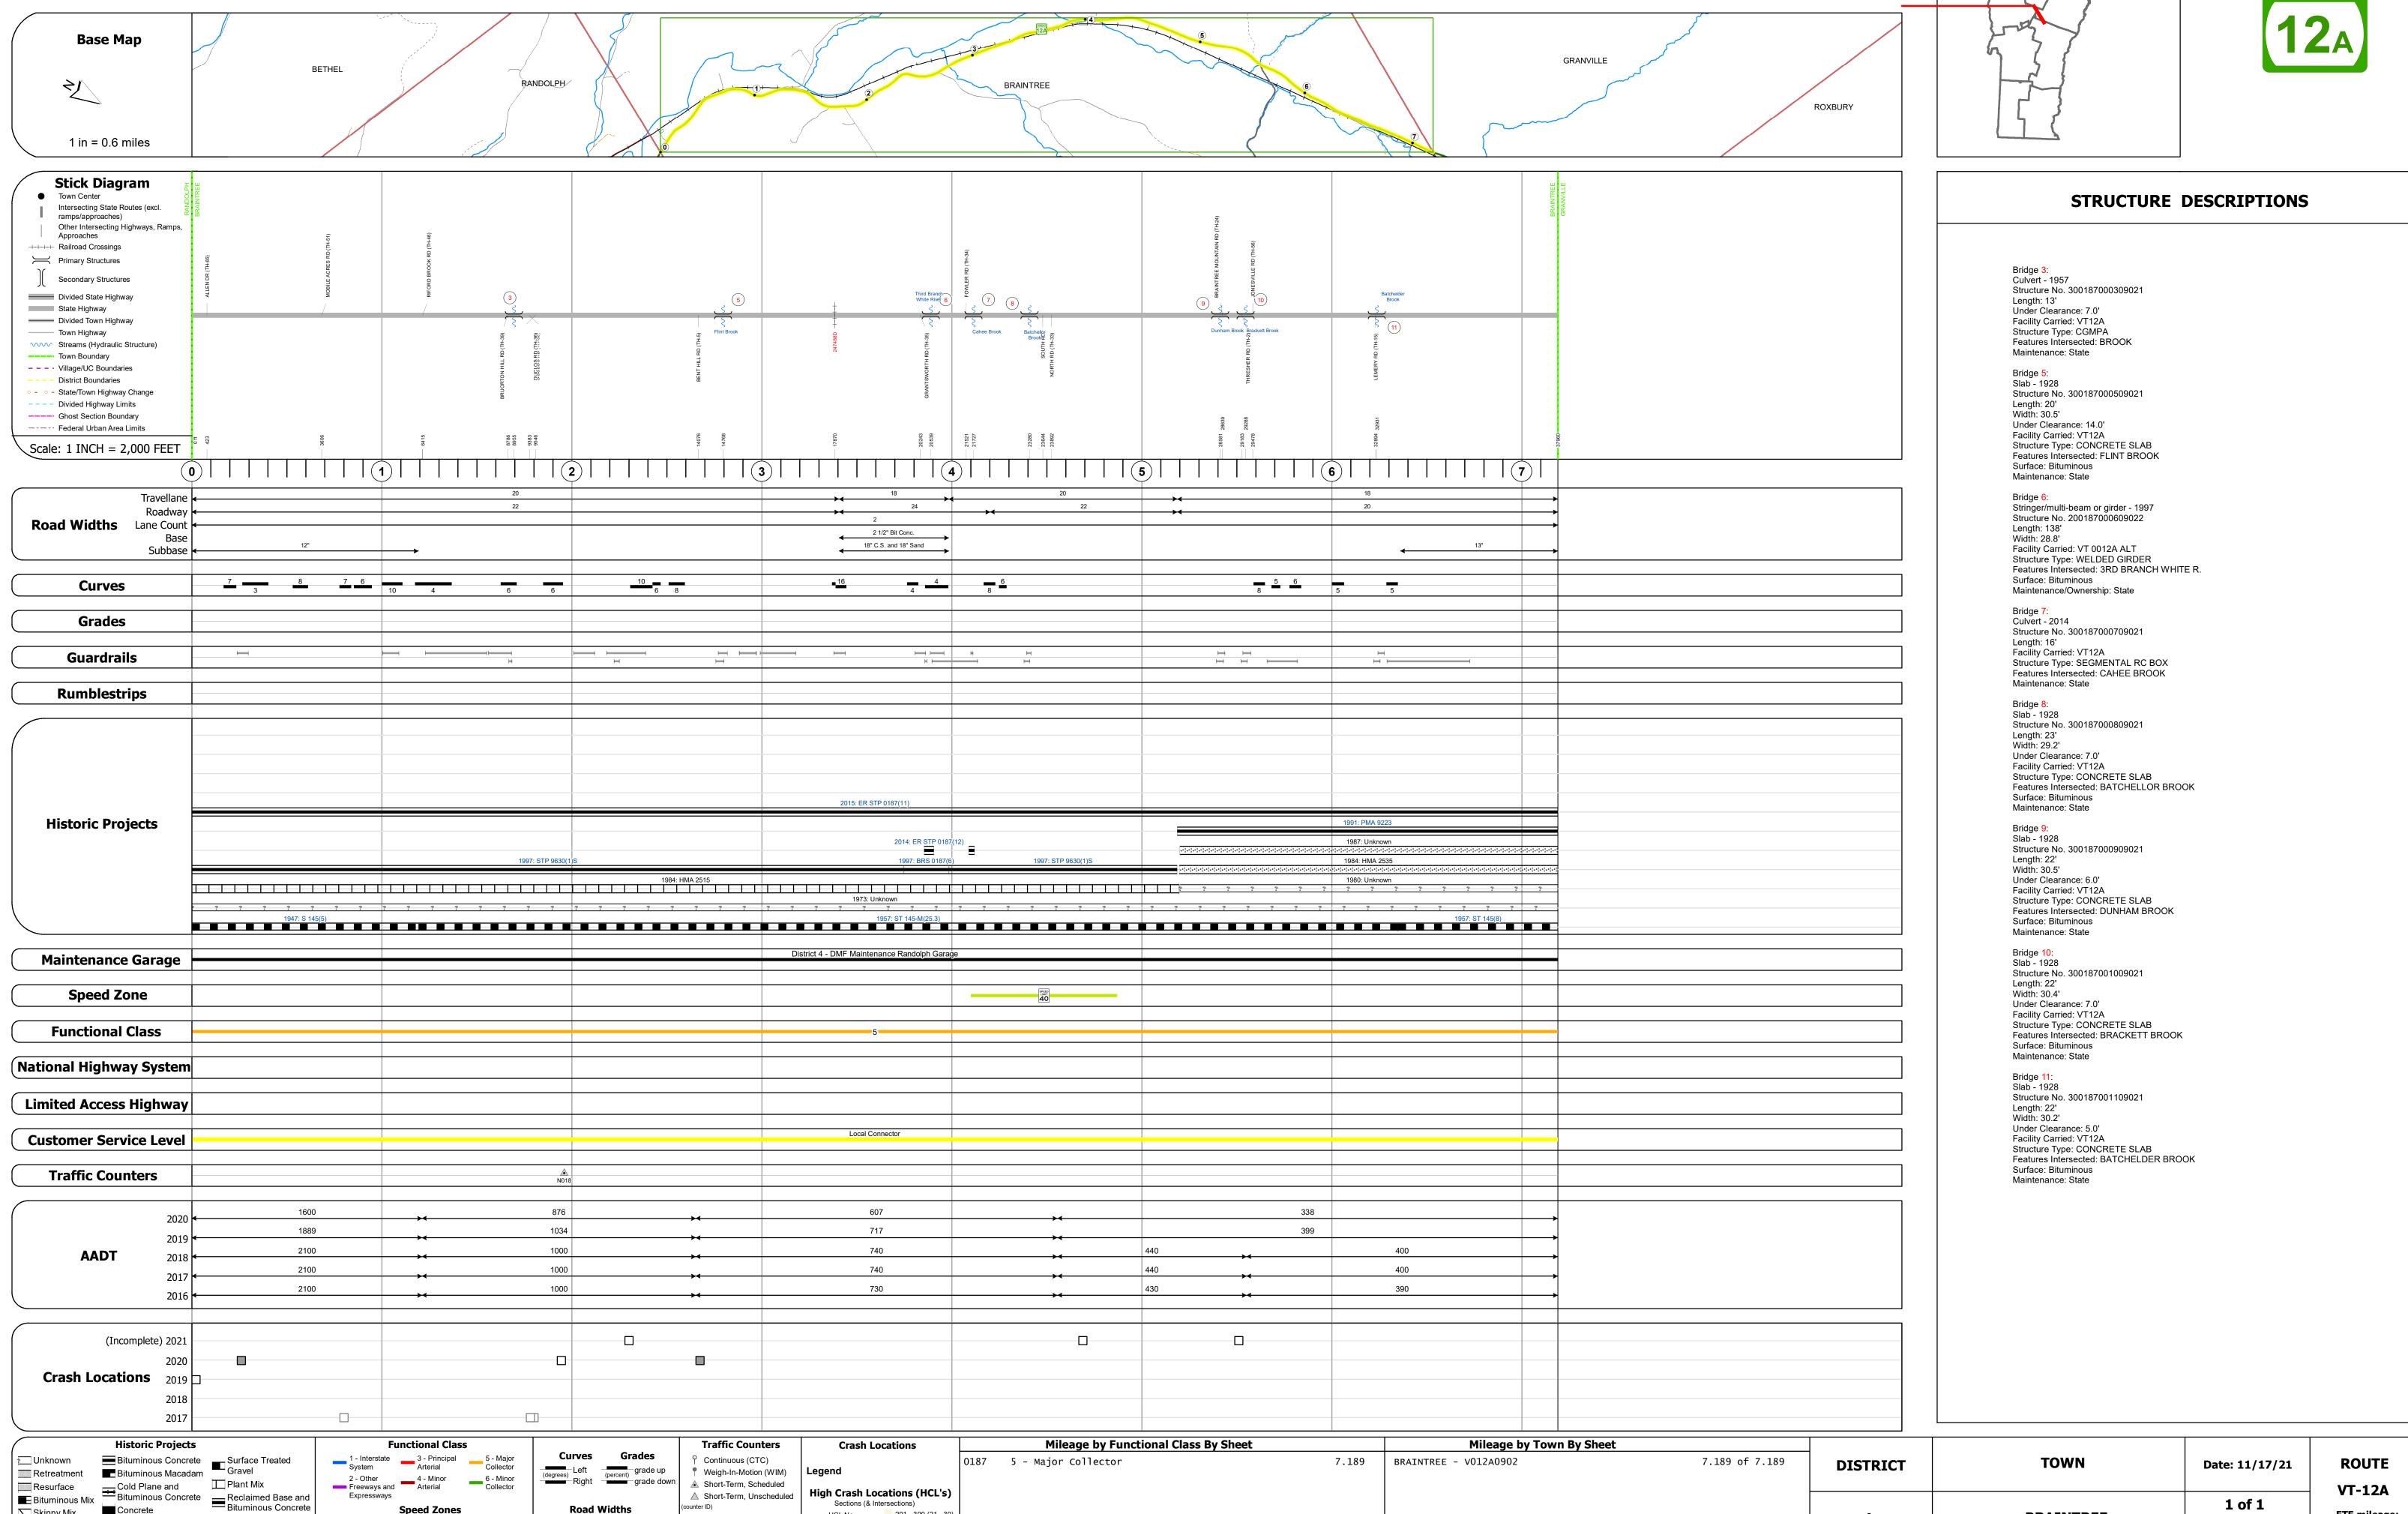

Page Total Mileage: 7.189 mi

Bituminous Mix

Skinny Mix Concrete

ETE mileage:

1.275 to 8.464