
Route Log and Progress Chart

Please Note: Errors and Omissions May Exist. Contact the VTrans Mapping Section with questions or concerns.

DRAFT

DISTRICT TOWN ROUTE VT-14 ALBANY

Page Total Mileage: 6.722 mi

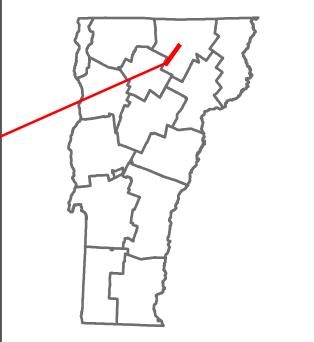

1 of 1


TWN mileage:

0.0 to 6.722

ALBANY

ETE mileage:

89.071 to 95.793

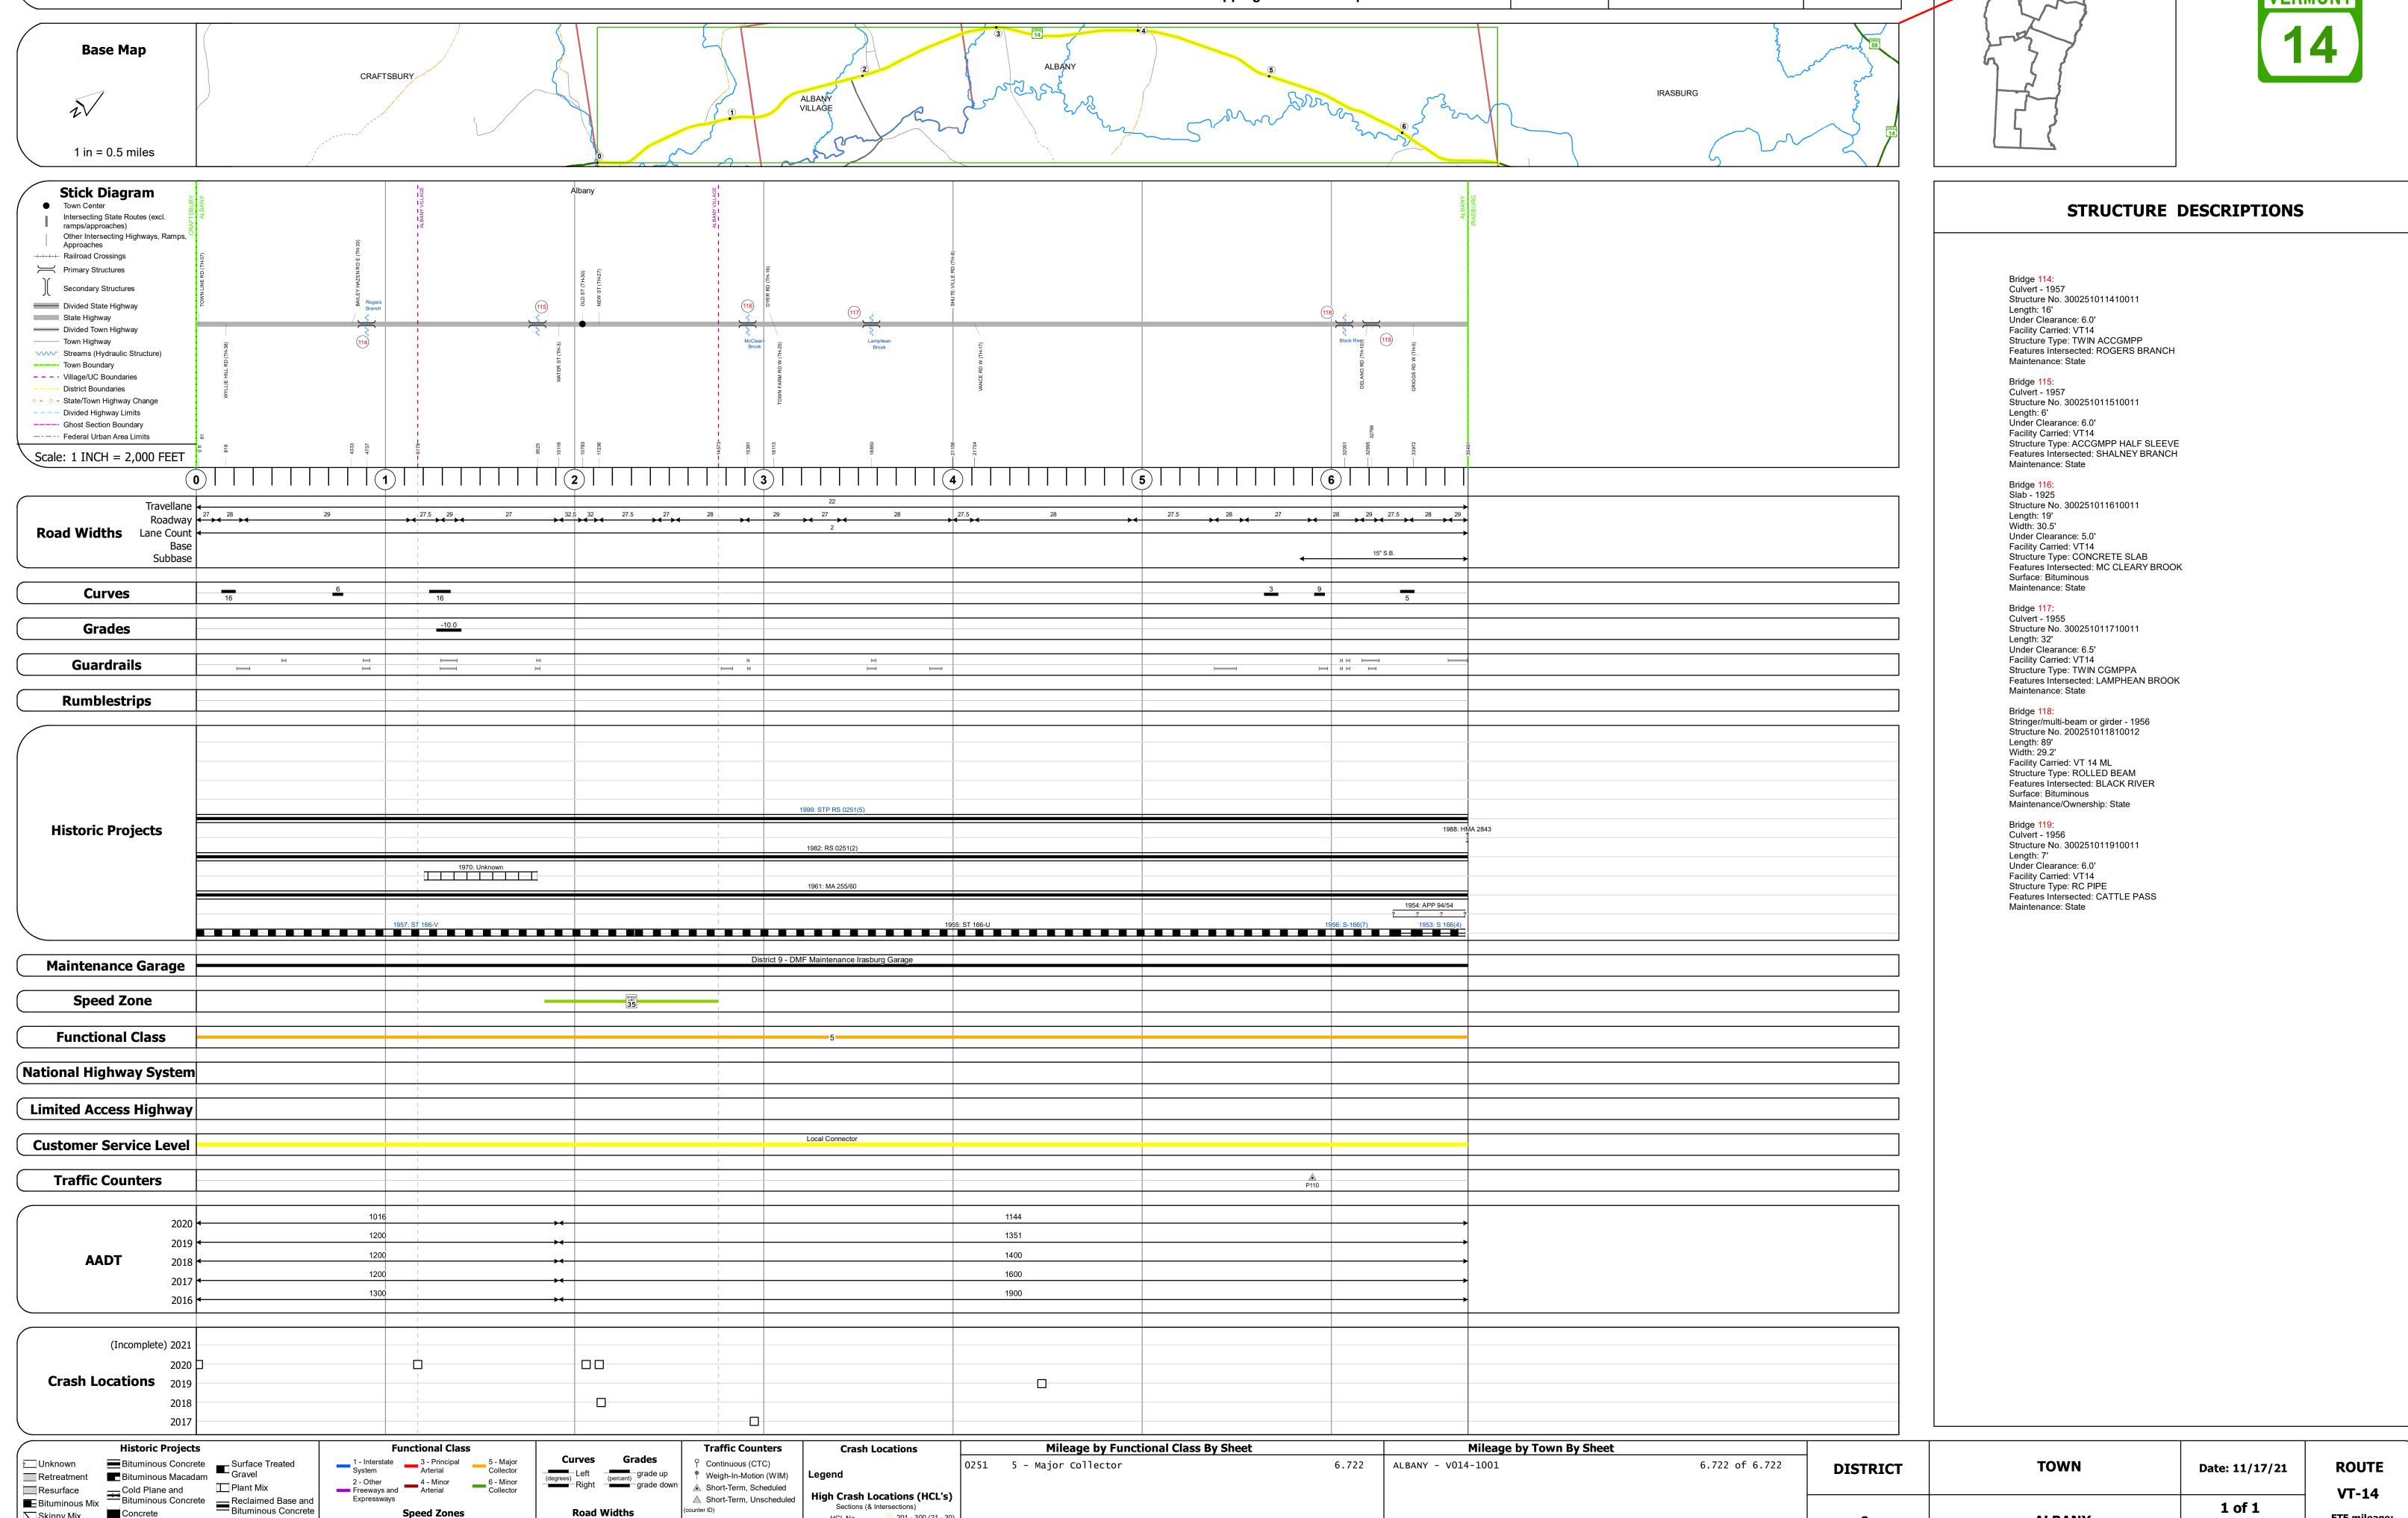

Page Total Mileage: 6.722 mi

Bituminous Mix

Skinny Mix Concrete

Bituminous Seal Gravel

△ Short-Term, Unscheduled

Sections (& Intersections)

HCL No. 201 - 300 (21 - 30)

1 - 100 (1 - 10) 301 - 400 (31 - 40)