





Route Log and Progress Chart

DRAFT

Please Note: Errors and Omissions May Exist.
Contact the VTrans Mapping Section with questions or concerns.

DISTRICT	TOWN	ROUTE
9	GREENSBORO	VT-14

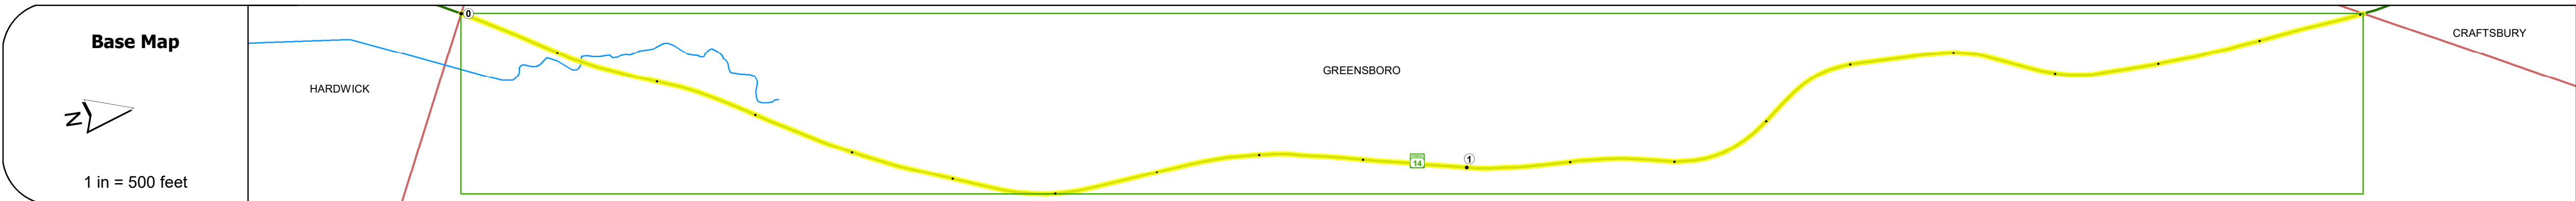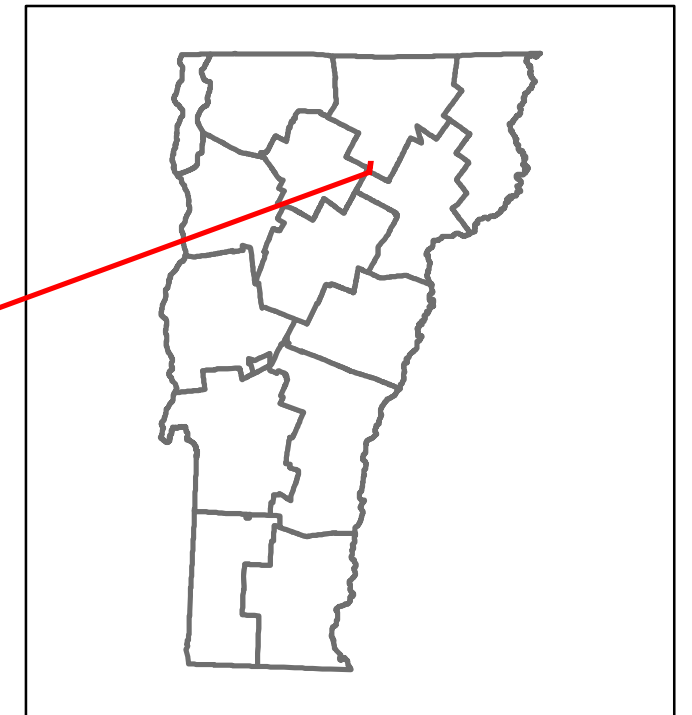

STRUCTURE DESCRIPTIONS

Road Widths	<table border="1"> <tr> <td>Travellane</td> <td>29</td> <td>28</td> <td>27</td> <td>27.5</td> <td>27</td> <td>27</td> <td>28</td> <td>27</td> </tr> <tr> <td>Roadway</td> <td></td> <td></td> <td></td> <td></td> <td></td> <td></td> <td></td> <td></td> </tr> <tr> <td>Lane Count</td> <td></td> <td></td> <td></td> <td></td> <td></td> <td></td> <td></td> <td></td> </tr> <tr> <td>Base</td> <td></td> <td></td> <td></td> <td></td> <td></td> <td></td> <td></td> <td></td> </tr> <tr> <td>Subbase</td> <td></td> <td></td> <td></td> <td></td> <td></td> <td></td> <td></td> <td></td> </tr> </table>	Travellane	29	28	27	27.5	27	27	28	27	Roadway									Lane Count									Base									Subbase								
Travellane	29	28	27	27.5	27	27	28	27																																						
Roadway	
Lane Count	
Base	
Subbase	
Curves	<table border="1"> <tr> <td>3</td> <td>3</td> <td>3</td> <td>4</td> <td>12</td> <td>7</td> <td>7</td> </tr> </table>	3	3	3	4	12	7	7																																						
3	3	3	4	12	7	7	
Grades	
Guardrails	
Rumblestrips	
Historic Projects	<table border="1"> <tr> <td>1999: STP RS(02511)</td> <td></td> </tr> <tr> <td>1988: HMA 2971</td> <td></td> </tr> <tr> <td>1982: Unknown</td> <td></td> </tr> <tr> <td>1979: RS 0251(1)</td> <td></td> </tr> <tr> <td>1972: Unknown</td> <td></td> </tr> <tr> <td>1961: MA 23780</td> <td></td> </tr> <tr> <td>1956: S 165(9)</td> <td></td> </tr> <tr> <td>1934: NRS 166</td> <td></td> </tr> </table>	1999: STP RS(02511)		1988: HMA 2971		1982: Unknown		1979: RS 0251(1)		1972: Unknown		1961: MA 23780		1956: S 165(9)		1934: NRS 166																														
1999: STP RS(02511)	
1988: HMA 2971	
1982: Unknown	
1979: RS 0251(1)	
1972: Unknown	
1961: MA 23780	
1956: S 165(9)	
1934: NRS 166	
Maintenance Garage	District 9 - DMF Maintenance Irasburg Garage	
Speed Zone	45	
Functional Class	5	
National Highway System	
Limited Access Highway	
Customer Service Level	Local Connector	
Traffic Counters	
AADT	<table border="1"> <tr> <td>2020</td> <td>1076</td> </tr> <tr> <td>2019</td> <td>1270</td> </tr> <tr> <td>2018</td> <td>1300</td> </tr> <tr> <td>2017</td> <td>1300</td> </tr> <tr> <td>2016</td> <td>1200</td> </tr> </table>	2020	1076	2019	1270	2018	1300	2017	1300	2016	1200																																			
2020	1076	
2019	1270	
2018	1300	
2017	1300	
2016	1200	
Crash Locations	

Historic Projects <ul style="list-style-type: none"> Unknown Bituminous Concrete Retreatment Resurface Bituminous Mix Skinny Mix Bituminous Seal Gravel Surface Treated Gravel Plant Mix Reclaimed Base and Bituminous Concrete Concrete Gravel 	Functional Class <ul style="list-style-type: none"> 1 - Interstate System 2 - Other Freeways and Expressways 3 - Principal Arterial 4 - Minor Arterial 5 - Major Collector 6 - Minor Collector 	Curves <ul style="list-style-type: none"> Left (ogee) Right Grades (ogee) grade up grade down 	Traffic Counters <ul style="list-style-type: none"> Continuous (CTC) Weight-In-Motion (WIM) Short-Term, Scheduled Short-Term, Unscheduled 	Crash Locations <ul style="list-style-type: none"> High Crash Locations (HCL's) Sections (& Intersections) HCL No. 1 - 100 (1 - 10) 101 - 200 (11 - 20) 201 - 300 (21 - 30) 301 - 400 (31 - 40) 401 - 800 (41 - 113) 	Mileage by Functional Class By Sheet 025L 5 - Major collector 1.903 Page Total Mileage: 1.903 mi	Mileage by Town By Sheet GREENSBORO - V014-1009 1.903 of 1.903 Page Total Mileage: 1.903 mi	DISTRICT 9	TOWN GREENSBORO	Date: 11/17/21	ROUTE VT-14 ETE mileage: 79.206 to 81.109
---	--	--	---	--	--	---	----------------------	---------------------------	-----------------------	--

For More Information Contact - Vermont Agency of Transportation, Policy, Planning and Intermodal Development Division - Mapping Section, 1 National Life Drive, Montpelier, VT 05633-5001 Telephone: 802-828-2600.