





















# Route Log and Progress Chart

**DRAFT**

Please Note: Errors and Omissions May Exist.  
Contact the VTrans Mapping Section with questions or concerns.

|          |          |       |
|----------|----------|-------|
| DISTRICT | TOWN     | ROUTE |
| 8        | WESTFORD | VT-15 |

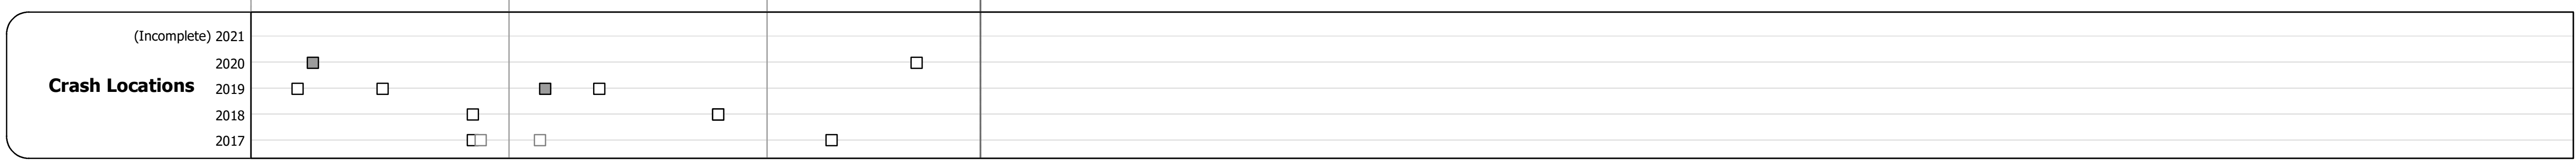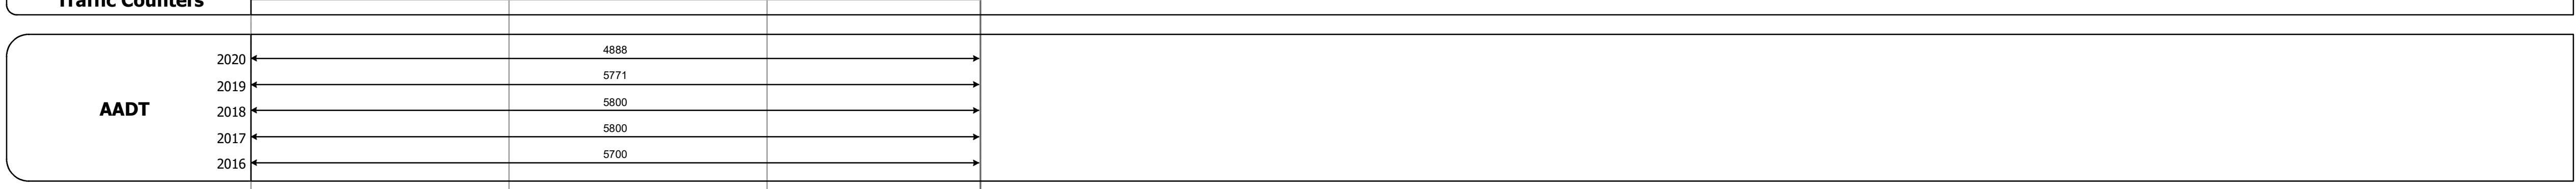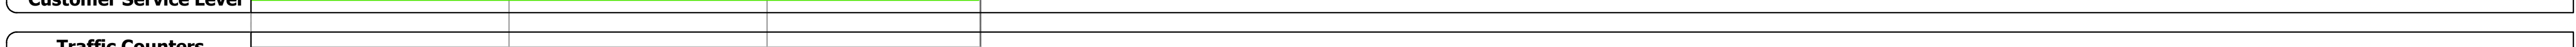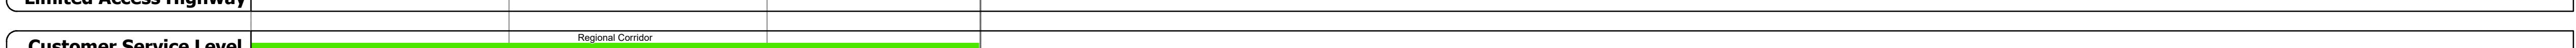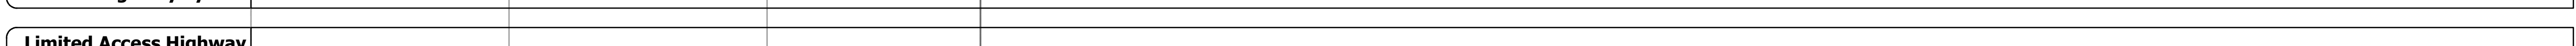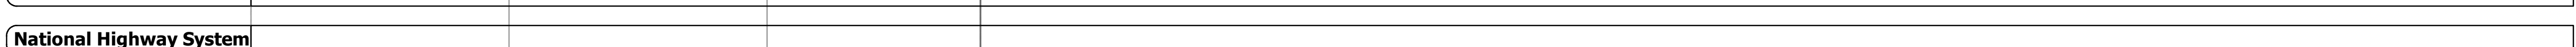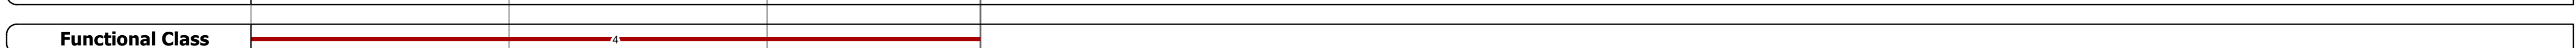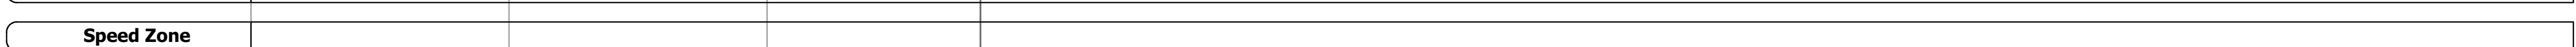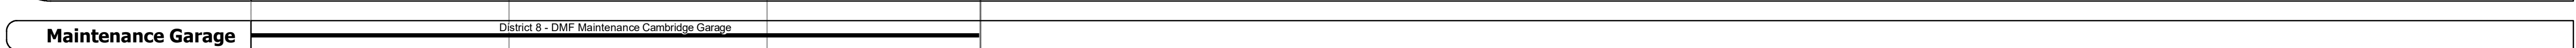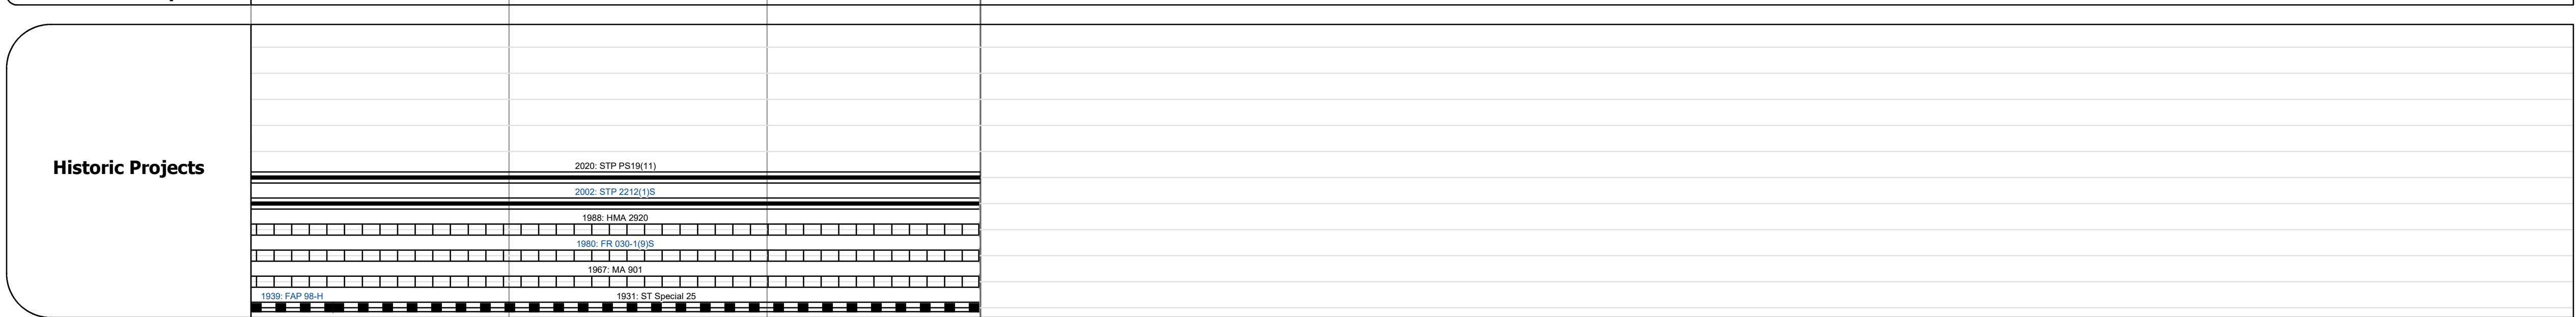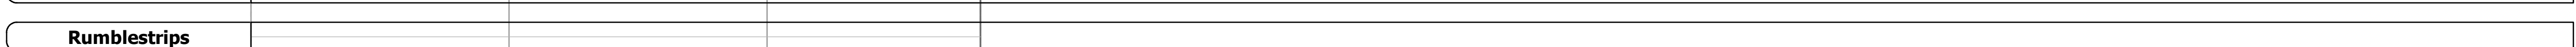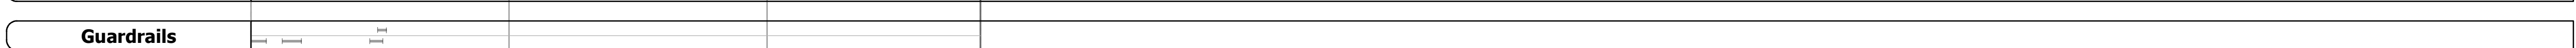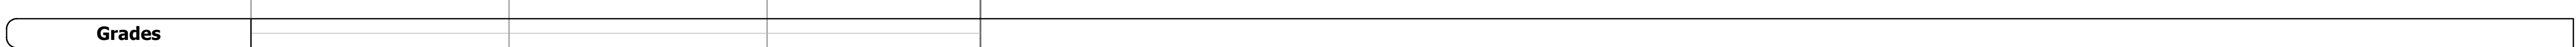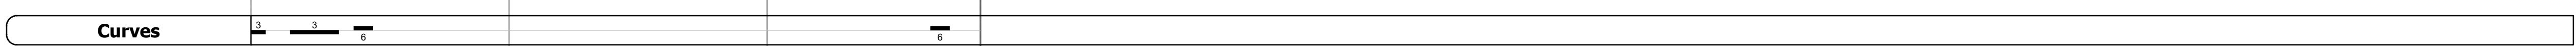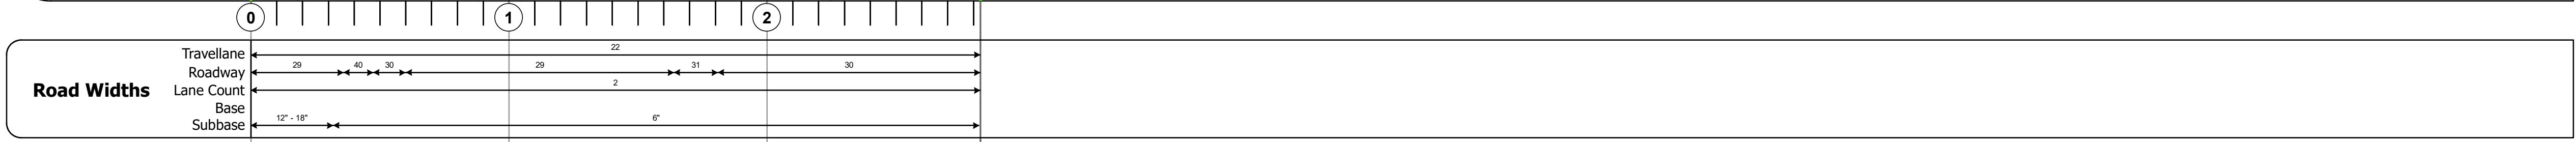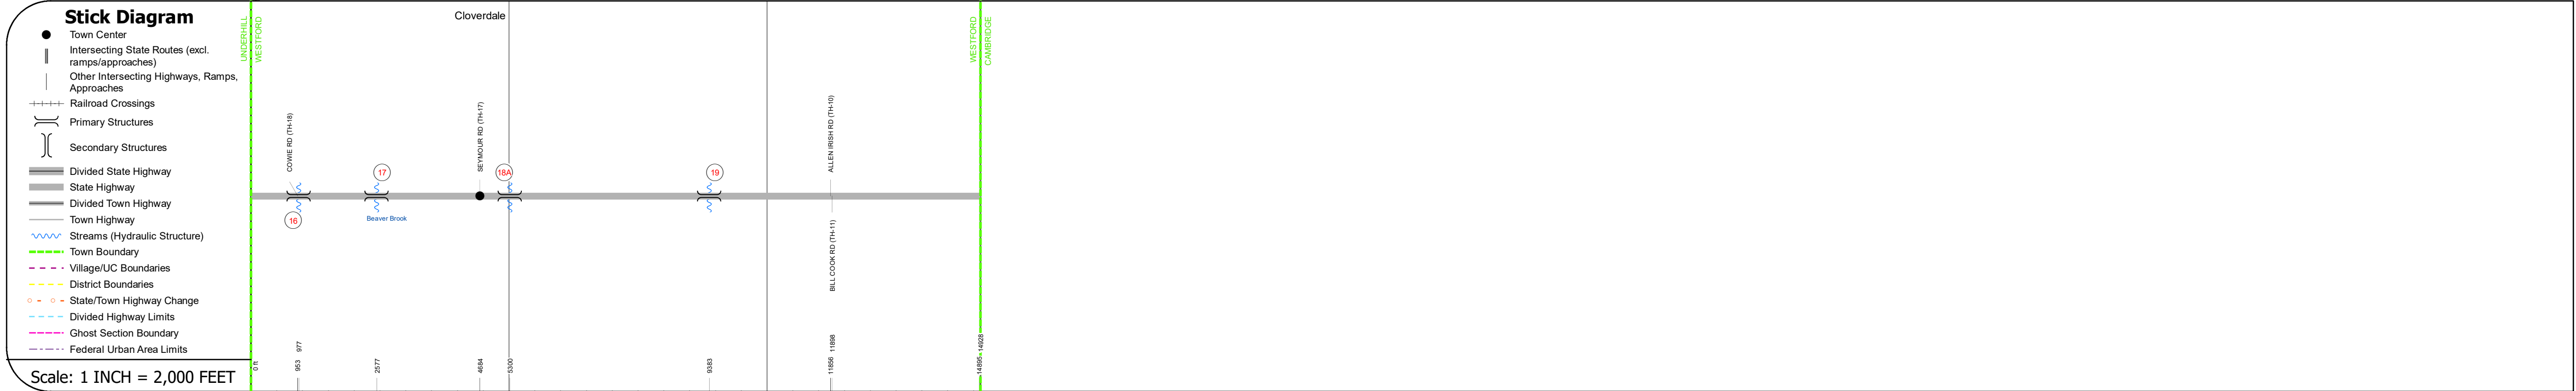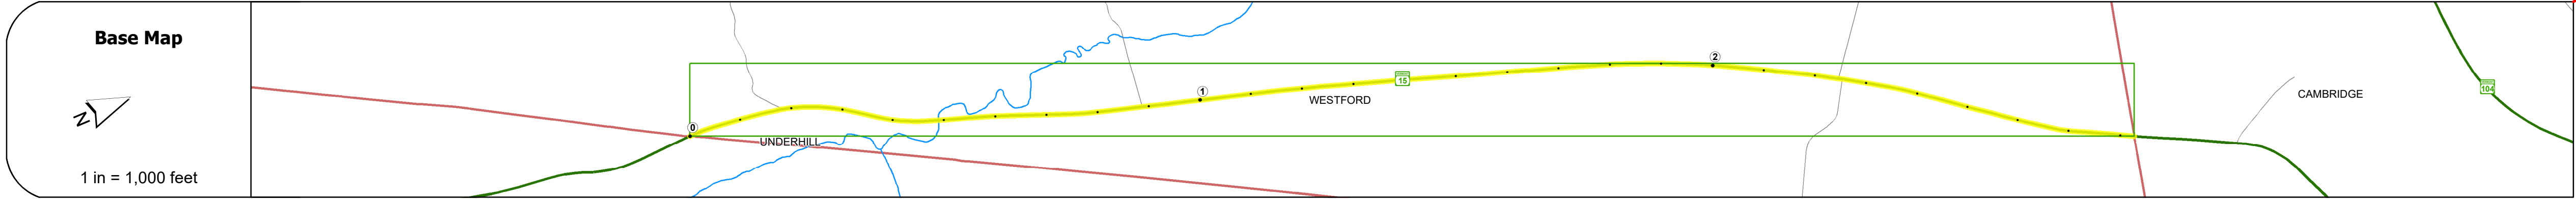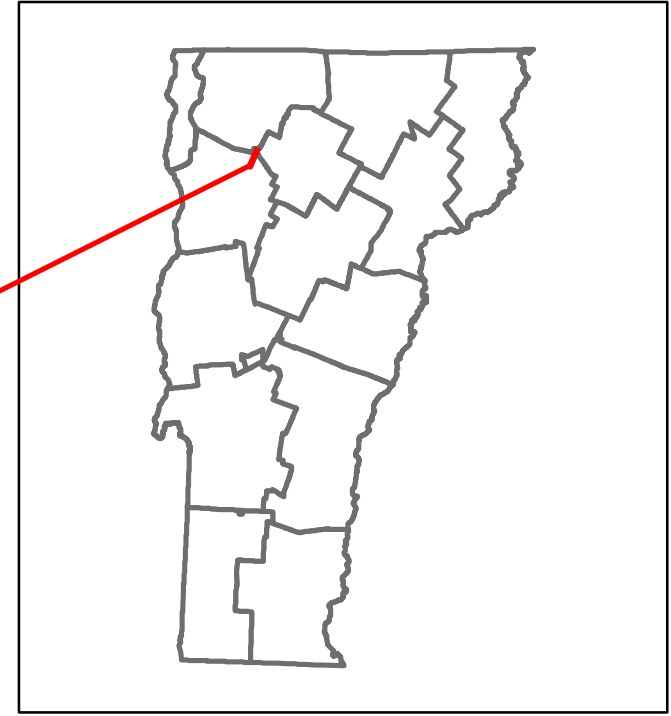

## STRUCTURE DESCRIPTIONS

**Bridge 16:**  
Culvert - 1939  
Structure No. 300030001604161  
Length: 6'  
Under Clearance: 5.0'  
Facility Carried: VT15  
Structure Type: RC BOX  
Features Intersected: BROOK  
Maintenance: State

**Bridge 17:**  
Tee Beam - 1931  
Structure No. 200030001704162  
Length: 28'  
Width: 30.7'  
Facility Carried: VT 15 ML  
Structure Type: T-BEAM WIDEN W/ SLAB  
Features Intersected: BEAVER BROOK  
Surface: Bituminous  
Maintenance/Ownership: State

**Bridge 18A:**  
Culvert - 1951  
Structure No. 300030018A04161  
Length: 6'  
Under Clearance: 6.0'  
Facility Carried: VT15  
Structure Type: ACCGMPP CONC INVERT  
Features Intersected: BROOK  
Maintenance: State

**Bridge 19:**  
Culvert - 1953  
Structure No. 300030001904161  
Length: 10'  
Under Clearance: 10.0'  
Facility Carried: VT15  
Structure Type: CGMPP W/ CONC INVERT  
Features Intersected: BROOK  
Maintenance: State

|   |   |                                                                                        |   |   |   |                                                                               |                                                                        |                                     |                                            |                       |                                                        |
|---|---|----------------------------------------------------------------------------------------|---|---|---|-------------------------------------------------------------------------------|------------------------------------------------------------------------|-------------------------------------|--------------------------------------------|-----------------------|--------------------------------------------------------|
| <b>Historic Projects</b><br><ul style="list-style-type: none"> <li>Unknown</li> <li>Bituminous Concrete</li> <li>Retreatment</li> <li>Resurface</li> <li>Bituminous Mix</li> <li>Skippy Mix</li> <li>Bituminous Seal</li> </ul> | <b>Functional Class</b><br><ul style="list-style-type: none"> <li>1 - Interstate System</li> <li>2 - Other Freeways and Expressways</li> <li>3 - Principal Arterial</li> <li>4 - Minor Arterial</li> <li>5 - Major Collector</li> <li>6 - Minor Collector</li> </ul> | <b>Curves</b><br><ul style="list-style-type: none"> <li>Left</li> <li>Right</li> </ul> | <b>Grades</b><br><ul style="list-style-type: none"> <li>Special</li> <li>grade up</li> <li>grade down</li> </ul> | <b>Traffic Counters</b><br><ul style="list-style-type: none"> <li>Continuous (CTC)</li> <li>Weigh-In-Motion (WIM)</li> <li>Short-Term, Scheduled</li> <li>Short-Term, Unscheduled</li> </ul> | <b>Crash Locations</b><br><ul style="list-style-type: none"> <li>High Crash Locations (HCL's)</li> <li>Sections (&amp; Intersections)</li> </ul> | <b>Mileage by Functional Class By Sheet</b><br>030-1 4 - Minor Arterial 2.827 | <b>Mileage by Town By Sheet</b><br>WESTFORD - V015-0416 2.827 of 2.827 | <b>DISTRICT</b><br>8                | <b>TOWN</b><br>WESTFORD                    | <b>Date:</b> 11/17/21 | <b>ROUTE</b><br>VT-15<br>ETE mileage: 18.978 to 21.805 |
| <b>Legend</b><br><b>Speed Zones</b><br>15 20 25 30 35 40 45 50 55 60 65   |   |                                                                                        |   |   |   |                                                                               | <b>Page Total Mileage:</b> 2.827 mi                                    | <b>Page Total Mileage:</b> 2.827 mi | <b>1 of 1</b><br>TWN mileage: 0.0 to 2.827 |                       |                                                        |