

## **Route Log and Progress Chart**

**High Crash Locations (HCL's)** 

1 - 100 (1 - 10) 301 - 400 (31 - 40)

201 - 300 (21 - 30<sup>)</sup>

Sections (& Intersections)

△ Short-Term, Unscheduled

Please Note: Errors and Omissions May Exist. Contact the VTrans Mapping Section with questions or concerns.

**DRAFT** 

**DISTRICT TOWN ROUTE CORINTH** VT-25

Page Total Mileage: 3.963 mi





1 of 1


TWN mileage:

0.0 to 3.963

CORINTH

ETE mileage:

7.032 to 10.995

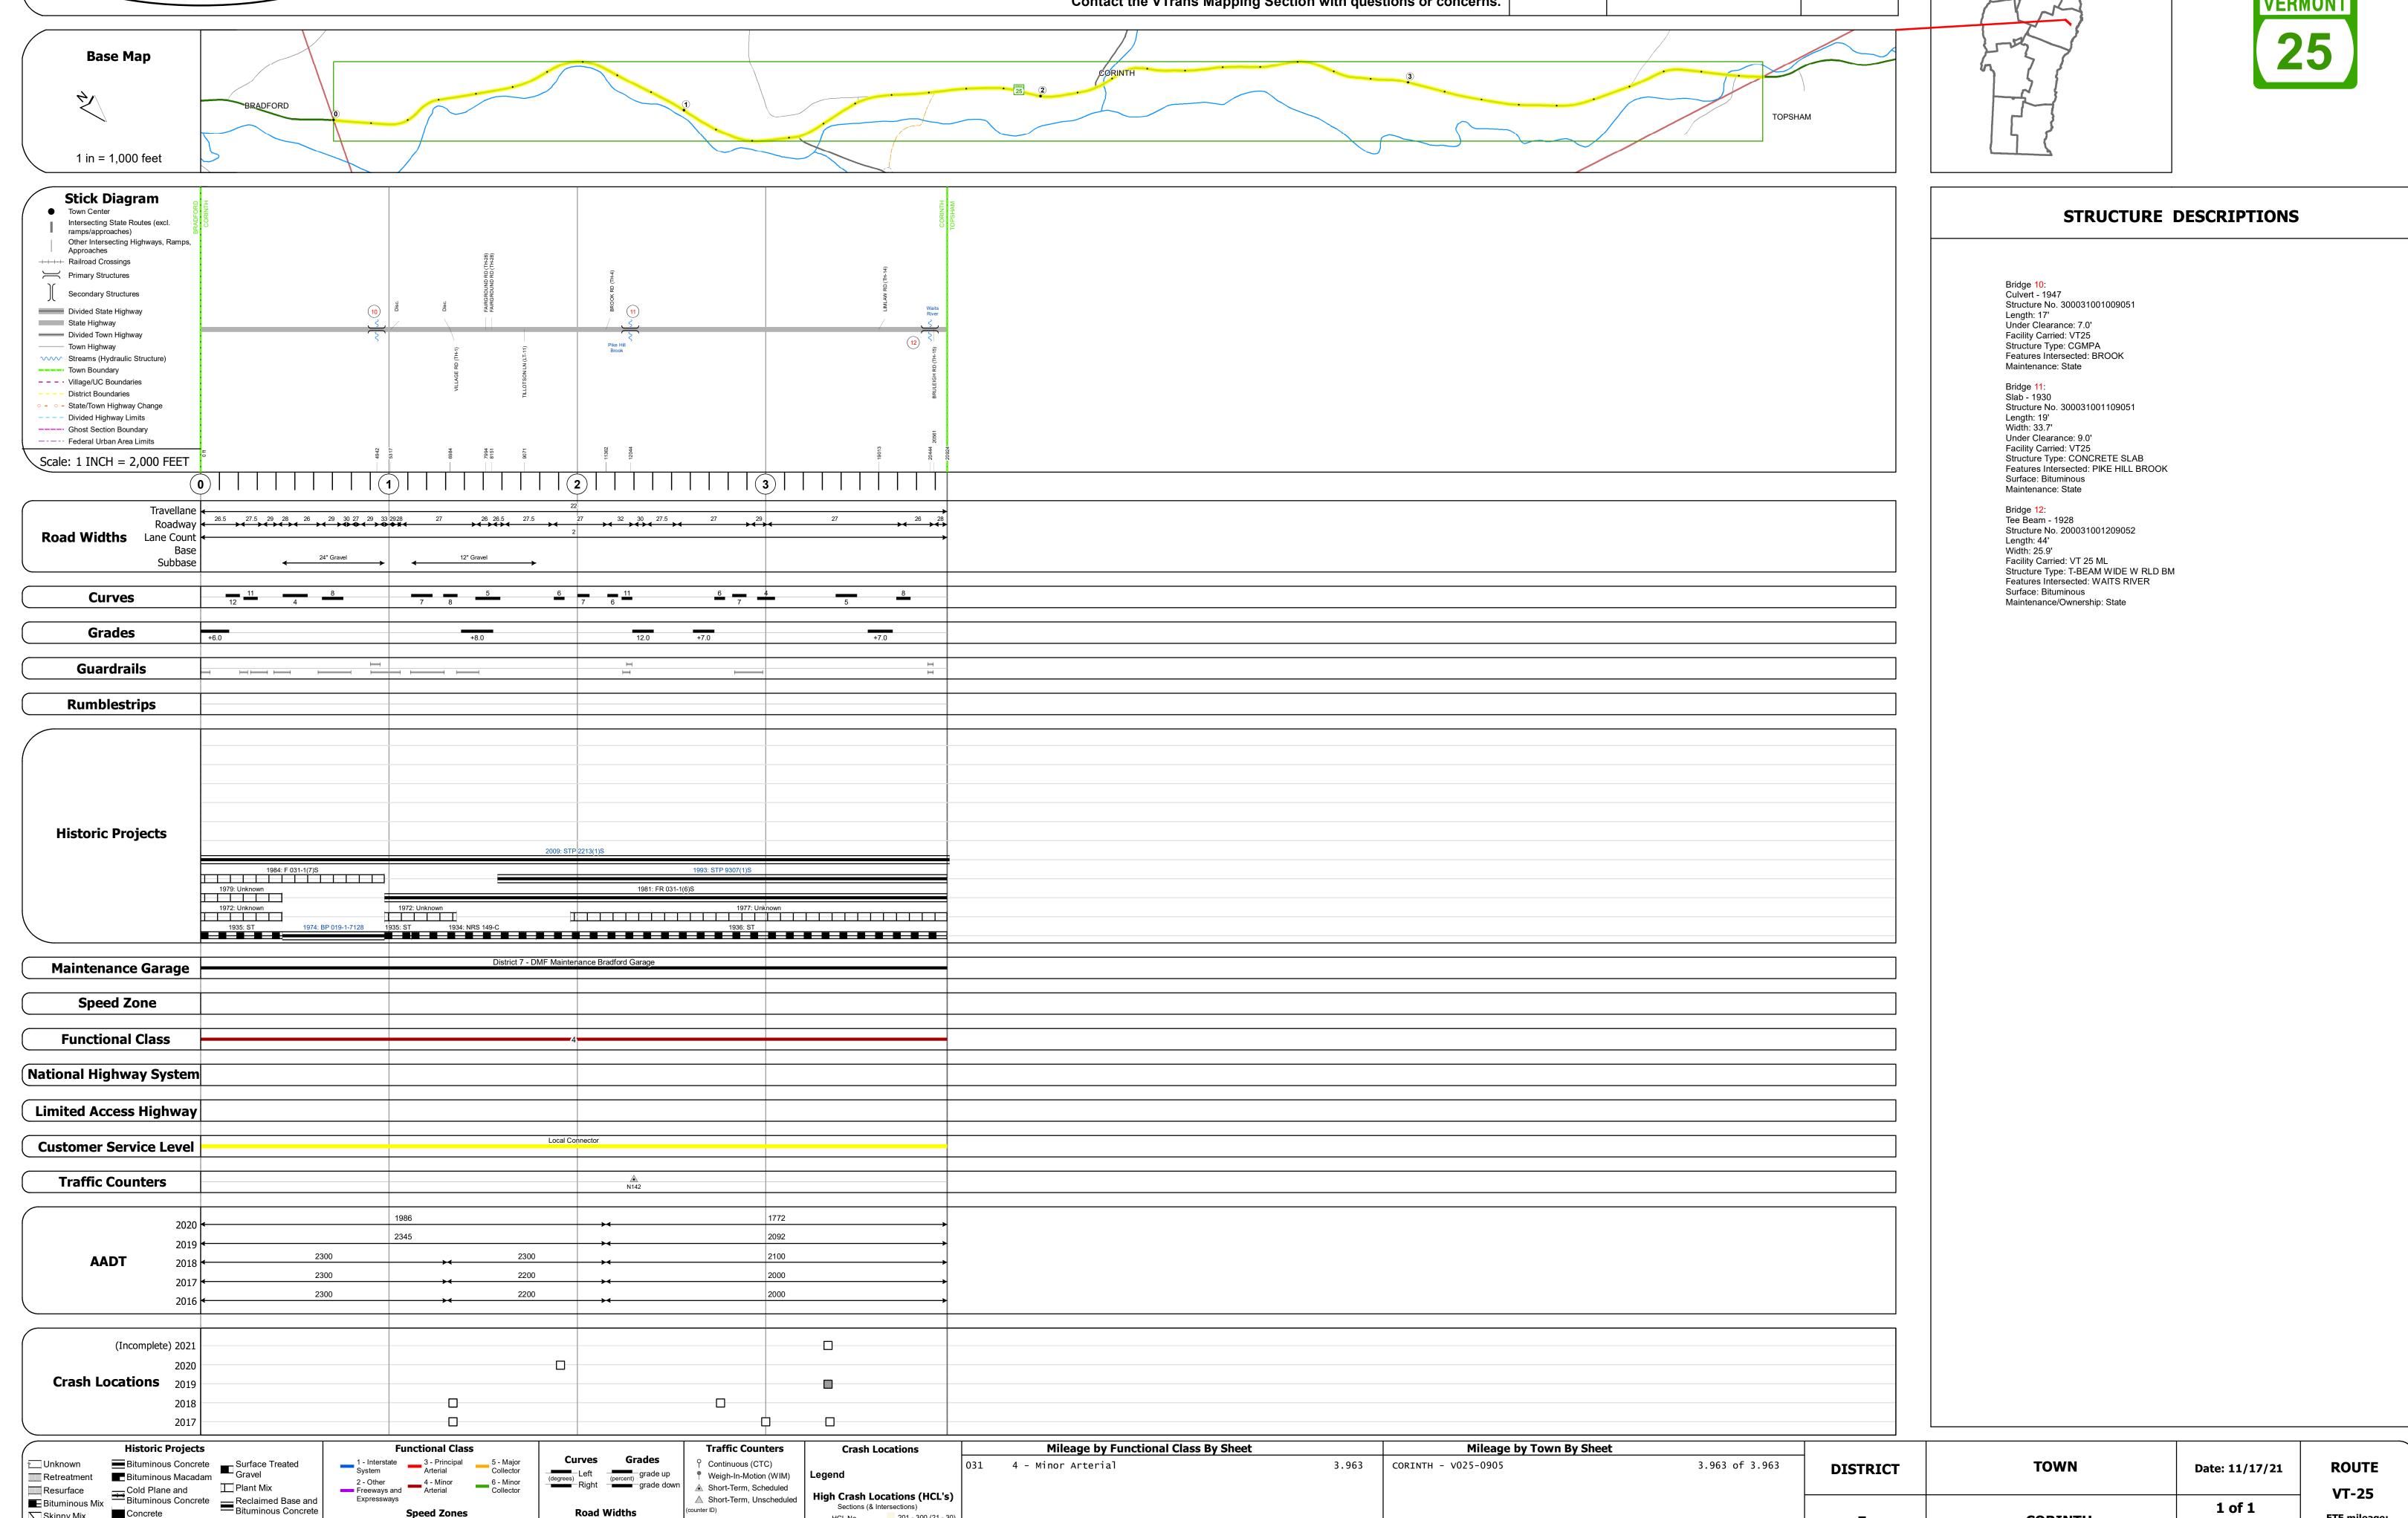

Page Total Mileage: 3.963 mi

Skinny Mix Concrete

Bituminous Seal Gravel