

Route Log and Progress Chart

Sections (& Intersections)

1 - 100 (1 - 10) 301 - 400 (31 - 40)

201 - 300 (21 - 30

Please Note: Errors and Omissions May Exist. Contact the VTrans Mapping Section with questions or concerns.

DRAFT

DISTRICT TOWN ROUTE MIDDLEBURY VT-30

Page Total Mileage: 1.794 mi





1 of 1


TWN mileage:

0.0 to 1.794

MIDDLEBURY

ETE mileage:

103.66 to 105.454

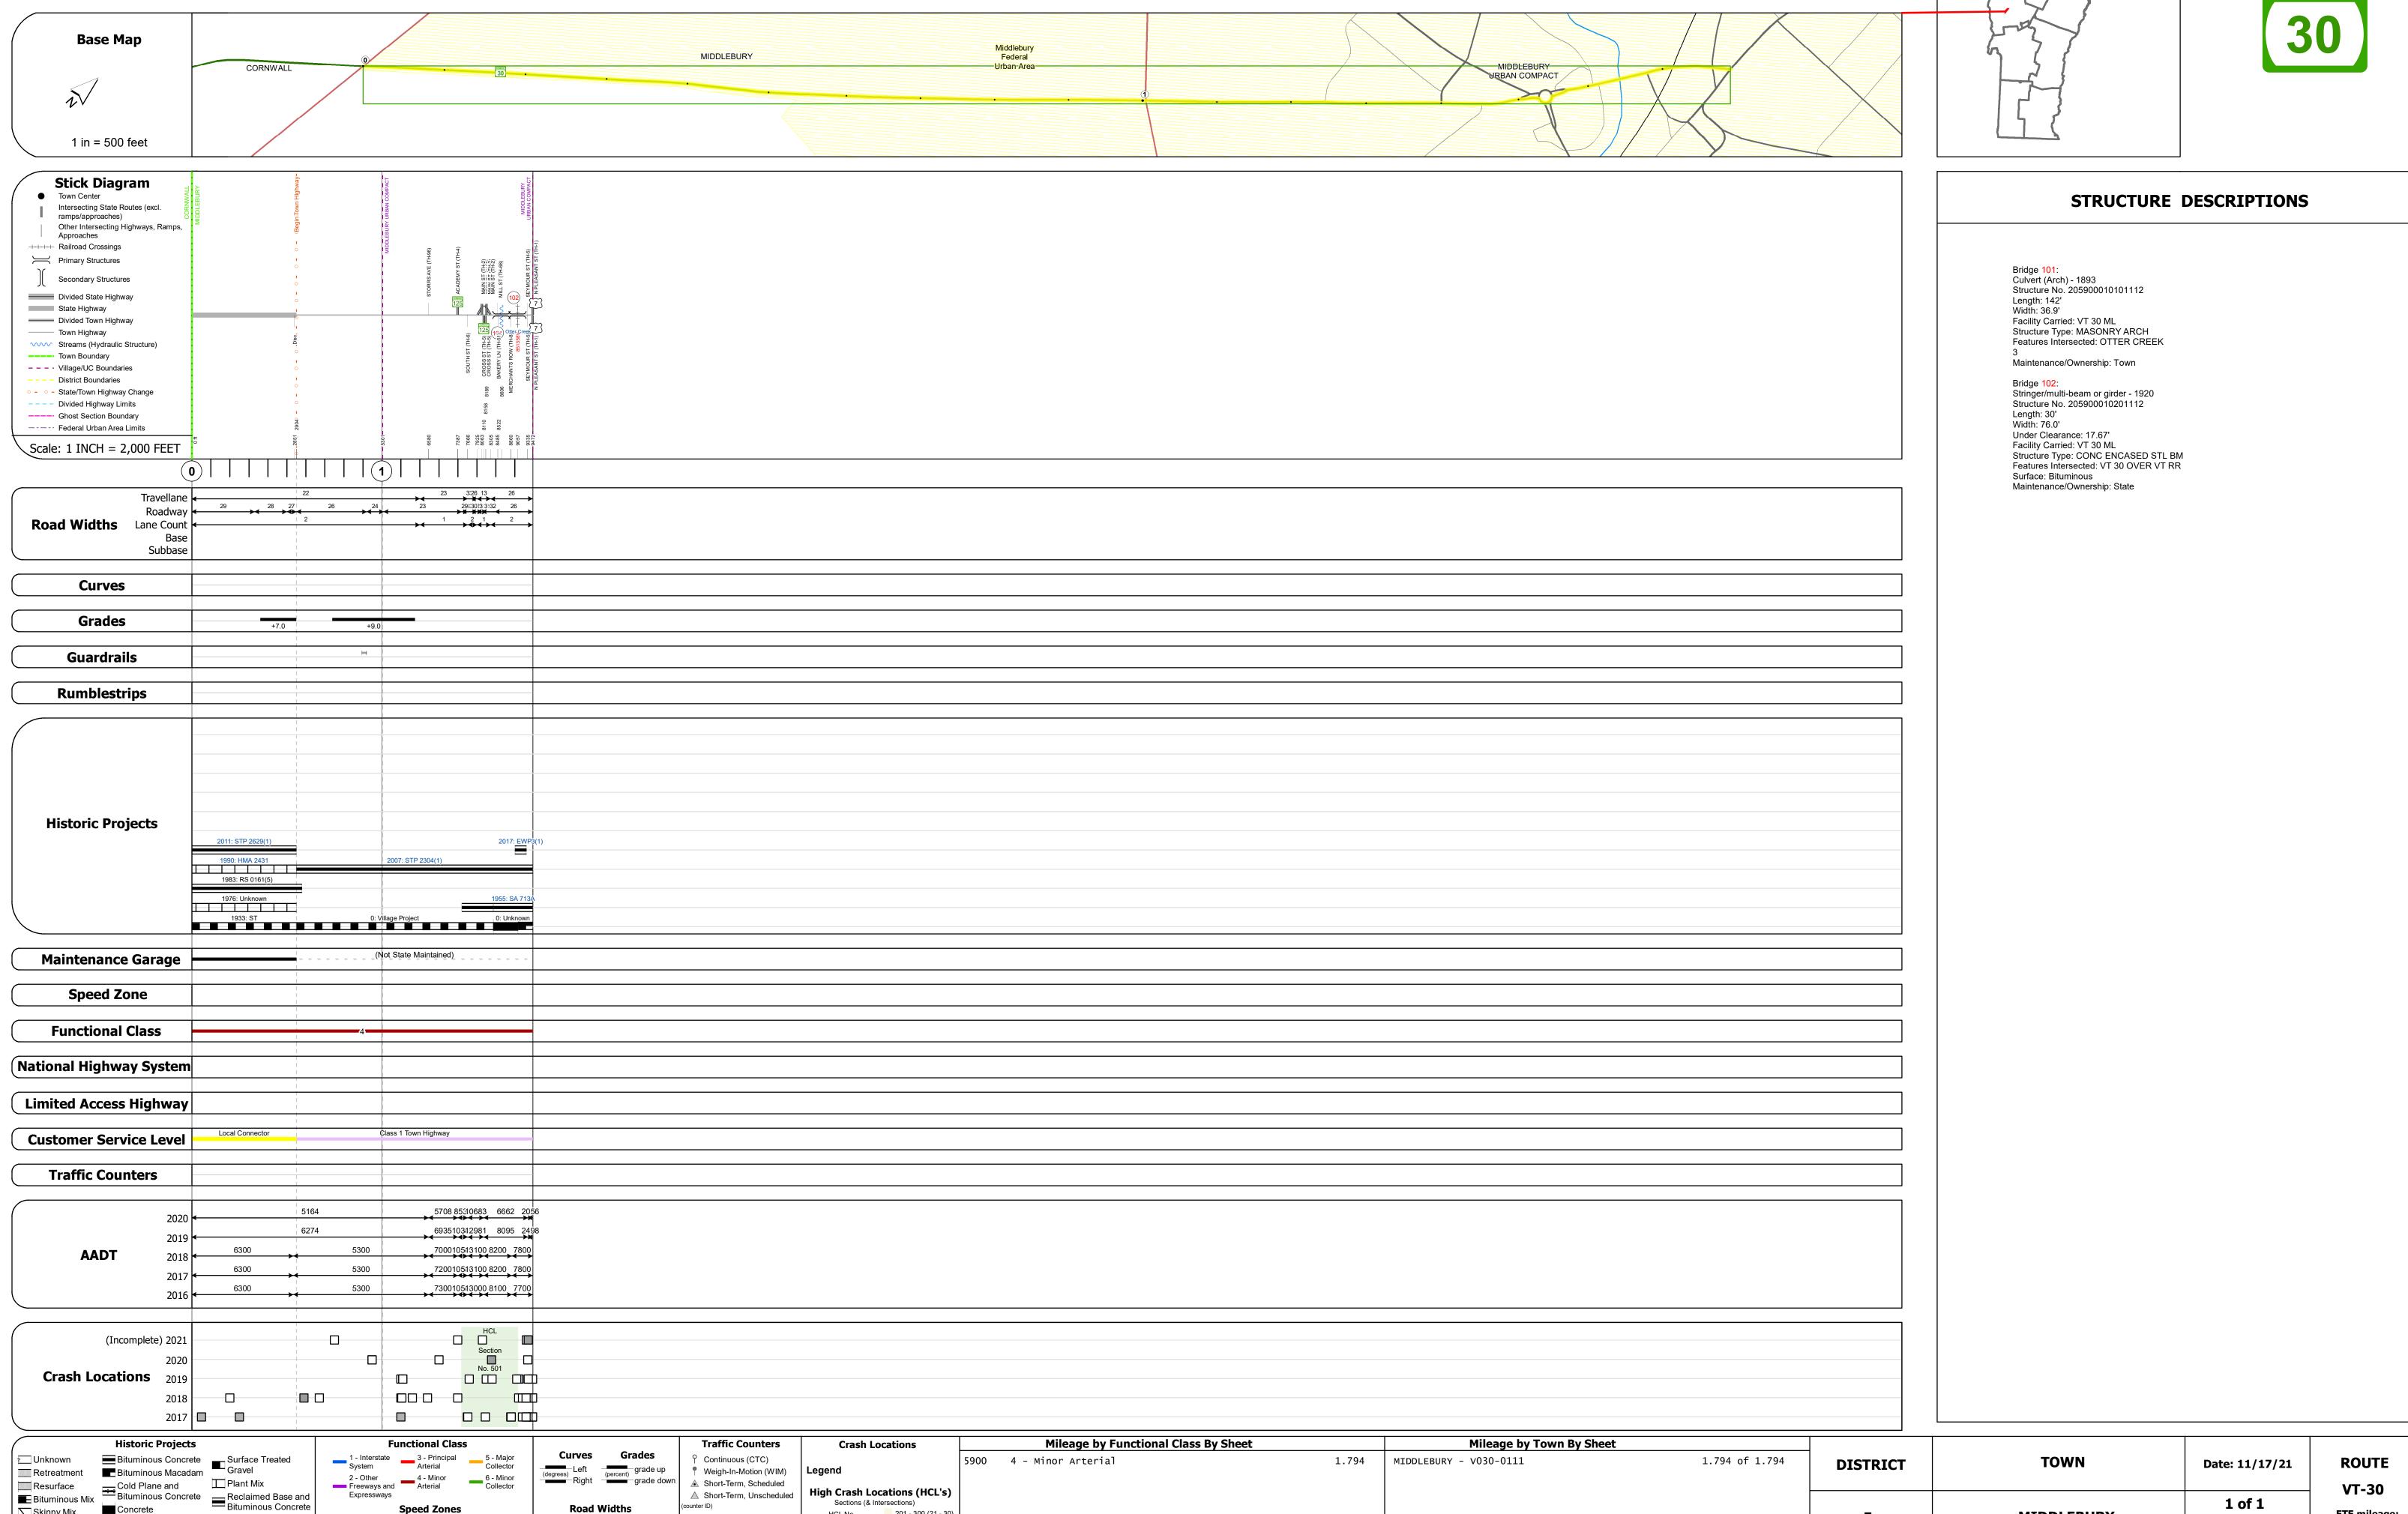

Page Total Mileage: 1.794 mi

Skinny Mix Concrete

ःः Bituminous Seal **L** Gravel