
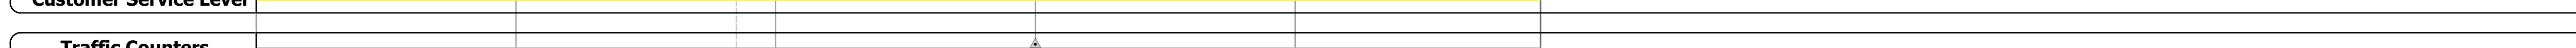
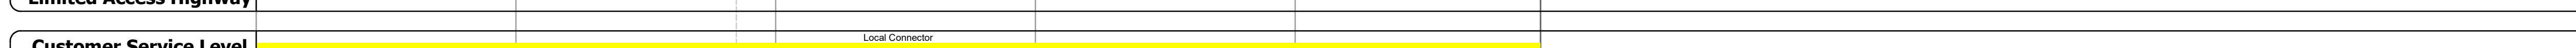
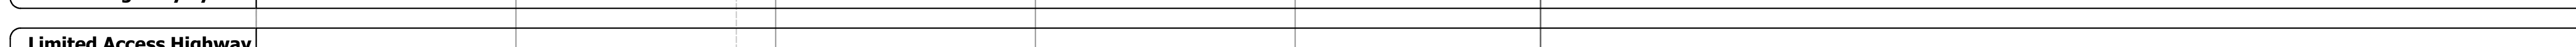
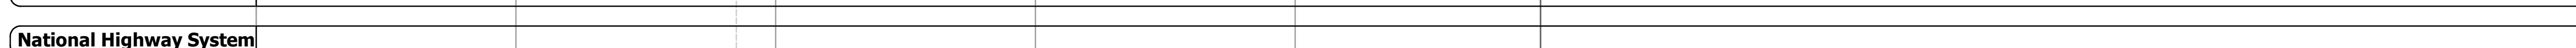
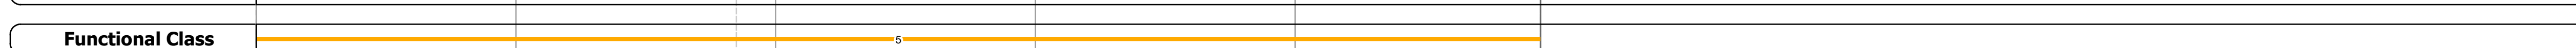
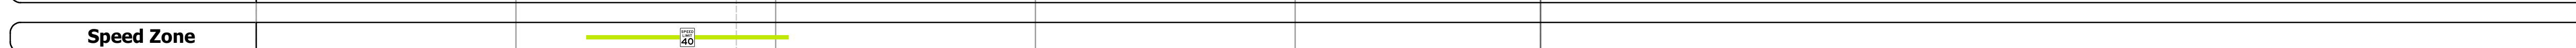
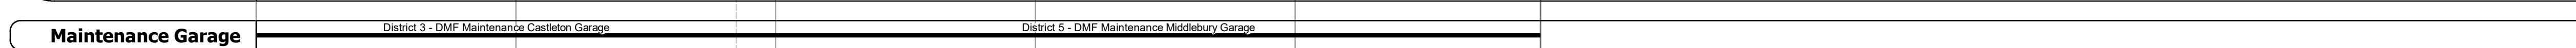
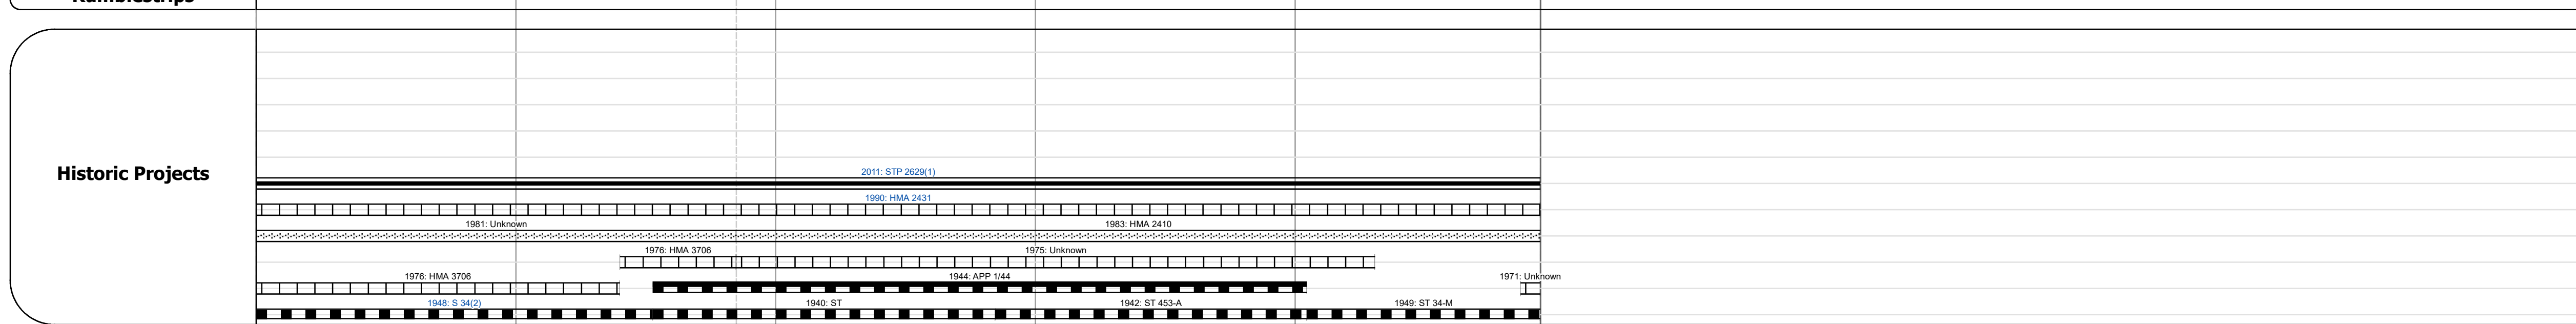
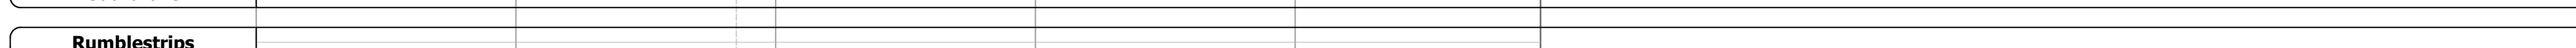
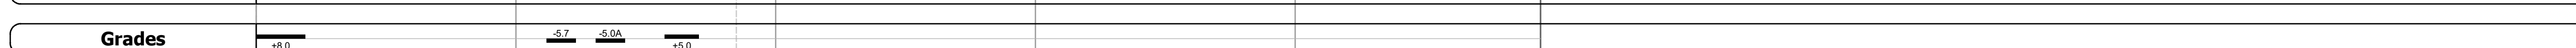
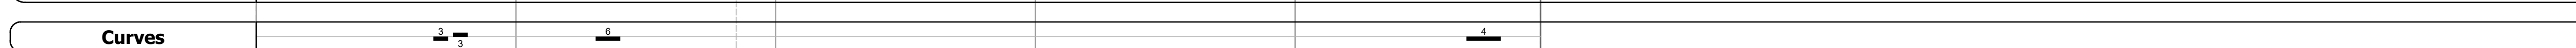
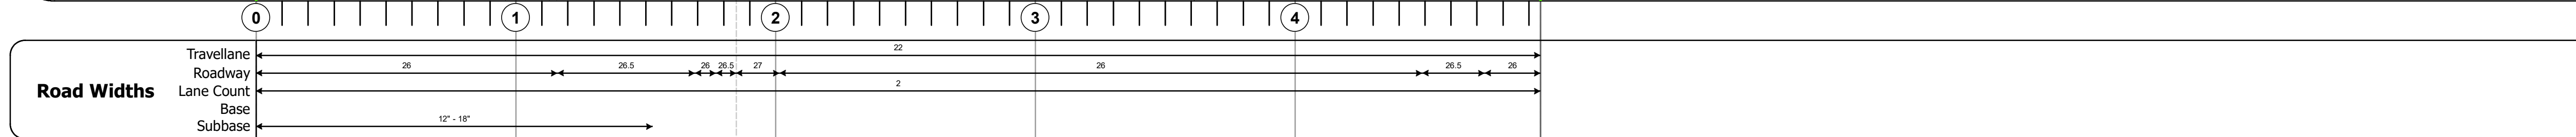
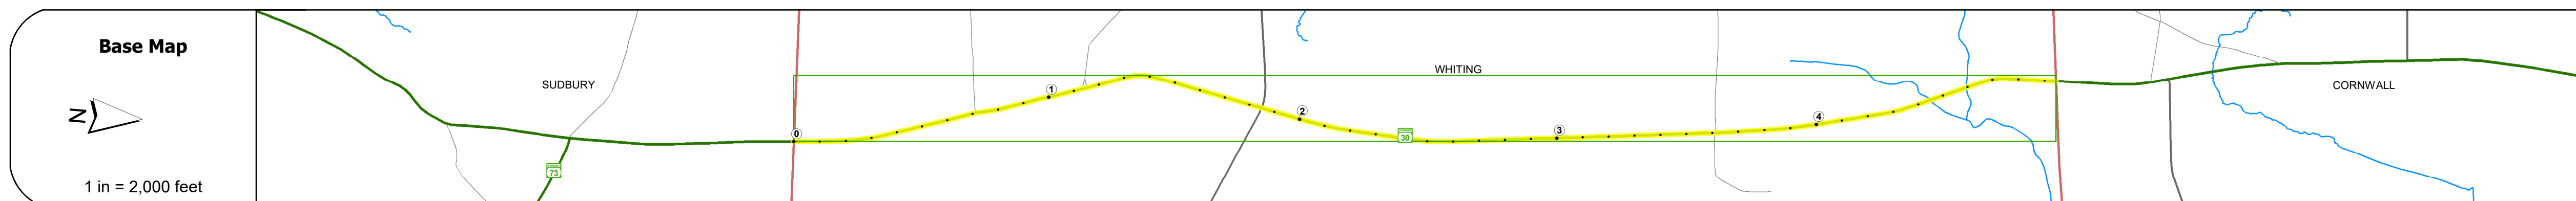


# Route Log and Progress Chart

**DRAFT**

Please Note: Errors and Omissions May Exist.  
Contact the VTrans Mapping Section with questions or concerns.

DISTRICT	TOWN	ROUTE
3	WHITING	VT-30

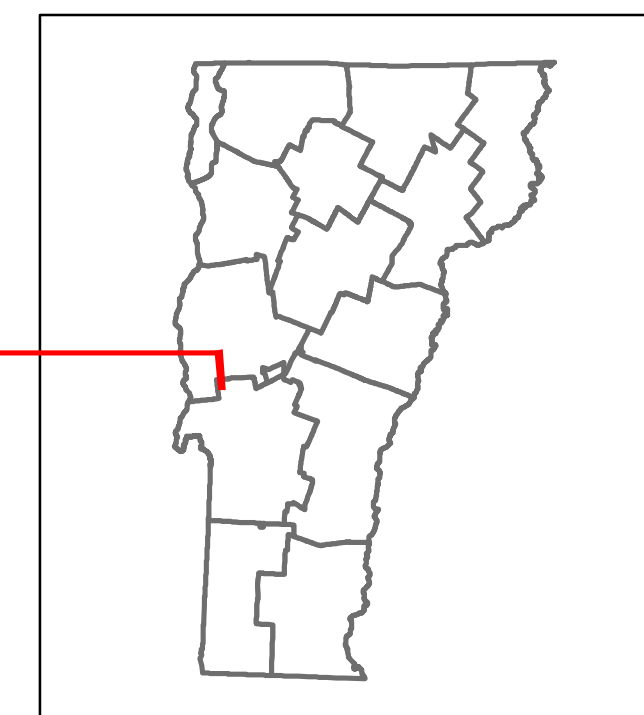

**AA DT**

Year	Station 0.0 - 1.0	Station 1.0 - 2.0	Station 2.0 - 3.0	Station 3.0 - 4.0	Station 4.0 - 4.5
2020	1644				
2019	1941				
2018	1900			1900	
2017	1900			1900	
2016	1900			1900	

**Crash Locations**

Year	Station 0.0 - 1.0	Station 1.0 - 2.0	Station 2.0 - 3.0	Station 3.0 - 4.0	Station 4.0 - 4.5
(Incomplete) 2021					
2020					
2019					
2018					
2017					

## STRUCTURE DESCRIPTIONS

<p><b>Historic Projects</b></p> <ul style="list-style-type: none"> <li>Unknown</li> <li>Bituminous Concrete</li> <li>Retreatment</li> <li>Resurface</li> <li>Bituminous Mix</li> <li>Skidny Mix</li> <li>Bituminous Seal</li> <li>Gravel</li> <li>Surface Treated</li> <li>Gravel</li> <li>Plant Mix</li> <li>Reclaimed Base and Bituminous Concrete</li> </ul>	<p><b>Functional Class</b></p> <ul style="list-style-type: none"> <li>1- Interstate System</li> <li>2- Other Freeways and Expressways</li> <li>3- Principal Arterial</li> <li>4- Minor Arterial</li> <li>5- Major Collector</li> <li>6- Minor Collector</li> </ul> <p><b>Speed Zones</b></p> <p>25 30 35 40 45 50 55 60 65</p>	<p><b>Curves</b></p> <ul style="list-style-type: none"> <li>Left</li> <li>Right</li> </ul> <p><b>Grades</b></p> <ul style="list-style-type: none"> <li>grade up</li> <li>grade down</li> </ul> <p><b>Road Widths</b></p>	<p><b>Traffic Counters</b></p> <ul style="list-style-type: none"> <li>Continuous (CTC)</li> <li>Weigh-In-Motion (WIM)</li> <li>Short-Term, Scheduled</li> <li>Short-Term, Unscheduled</li> </ul> <p><b>Crash Locations</b></p> <p>Sections (&amp; Intersections)</p> <p>HCL No. 1-100 (1-10) 201-300 (21-30) 301-400 (31-40) 401-800 (41-113)</p>	<p><b>Mileage by Functional Class By Sheet</b></p> <p>0161 5 - Major collector 4.944</p>	<p><b>Mileage by Town By Sheet</b></p> <p>WHITING - V030-0123 4.944 of 4.944</p>	<p><b>DISTRICT</b></p> <p>3</p>	<p><b>TOWN</b></p> <p>WHITING</p>	<p><b>Date:</b> 11/17/21</p>	<p><b>ROUTE</b></p> <p>VT-30</p> <p>ETE mileage: 92.357 to 97.301</p>
<p style="text-align:right">Page Total Mileage: 4.944 mi</p>						<p style="text-align:right">Page Total Mileage: 4.944 mi</p>			