





















Route Log and Progress Chart

DRAFT

Please Note: Errors and Omissions May Exist.
Contact the VTrans Mapping Section with questions or concerns.

DISTRICT	TOWN	ROUTE
2	BRATTLEBORO	VT-30

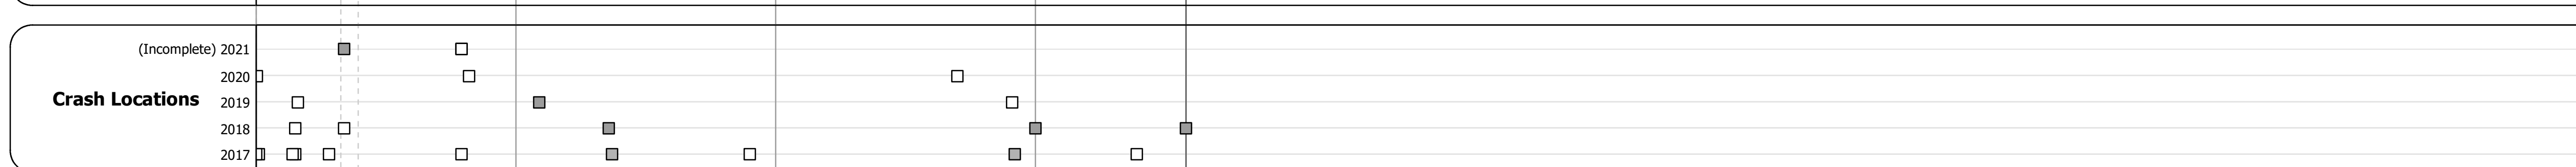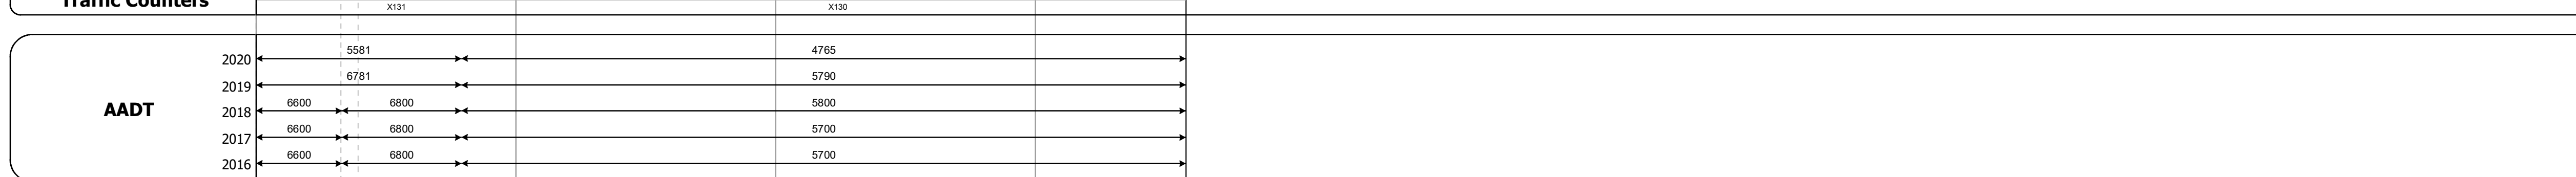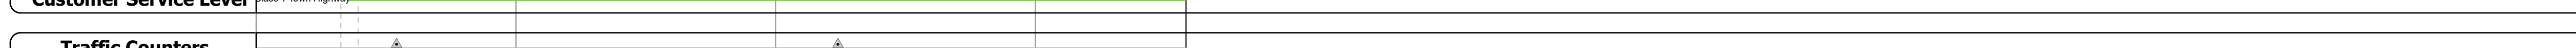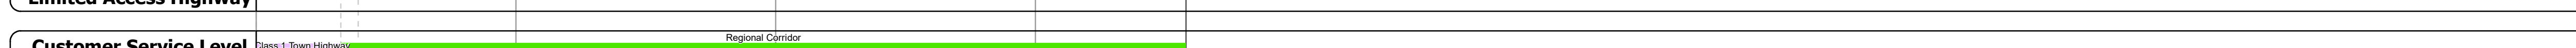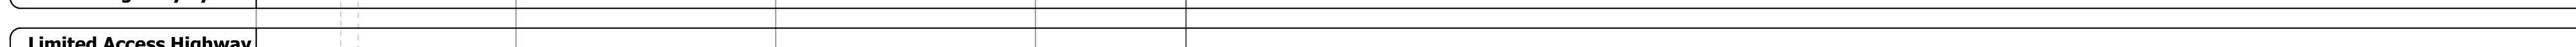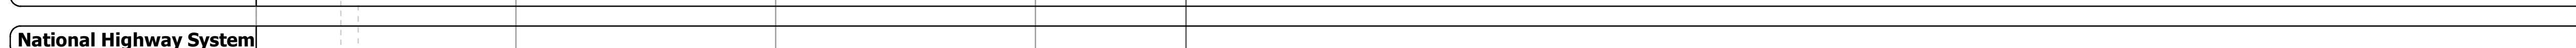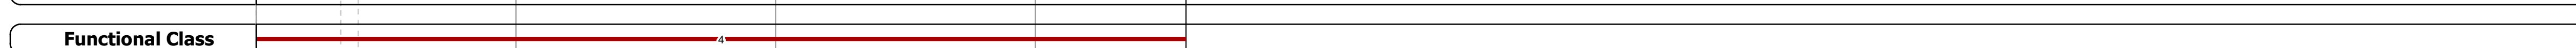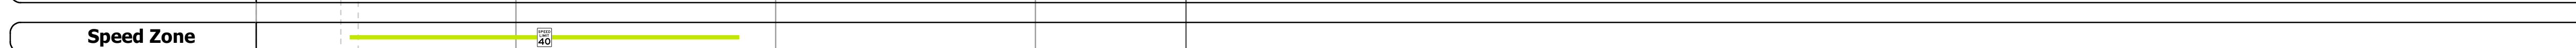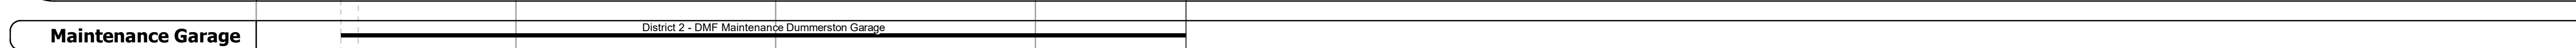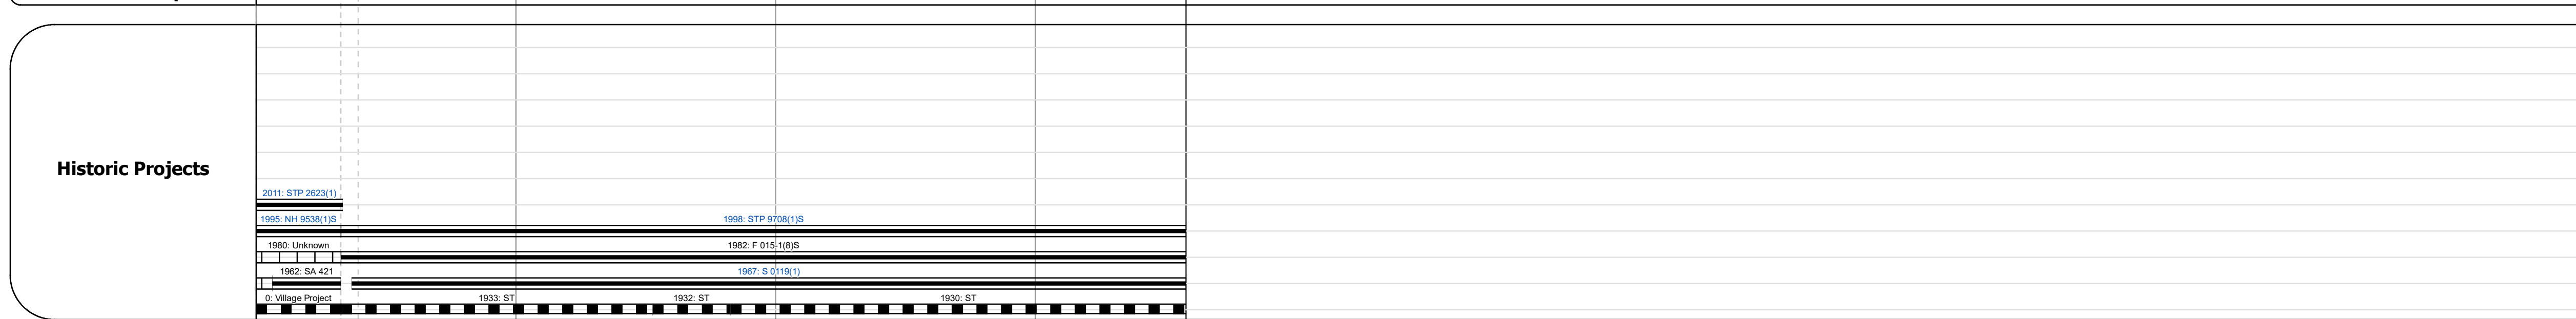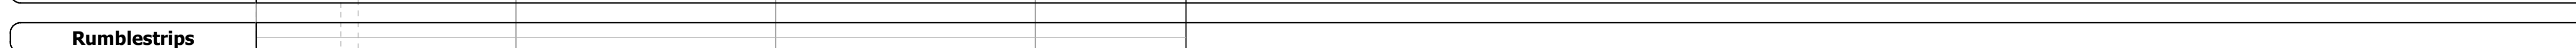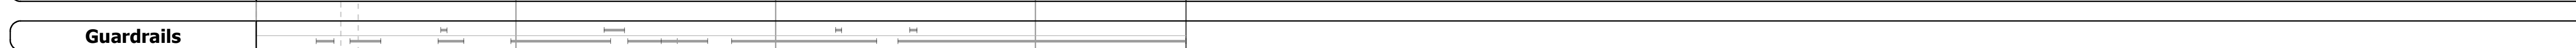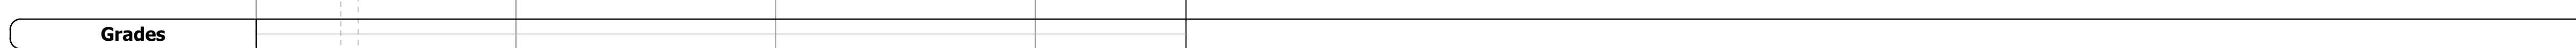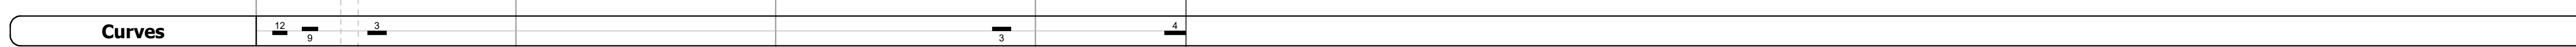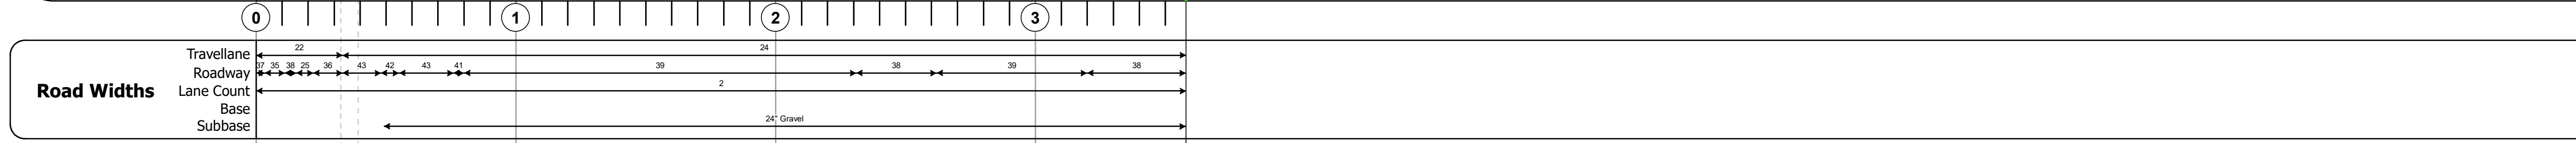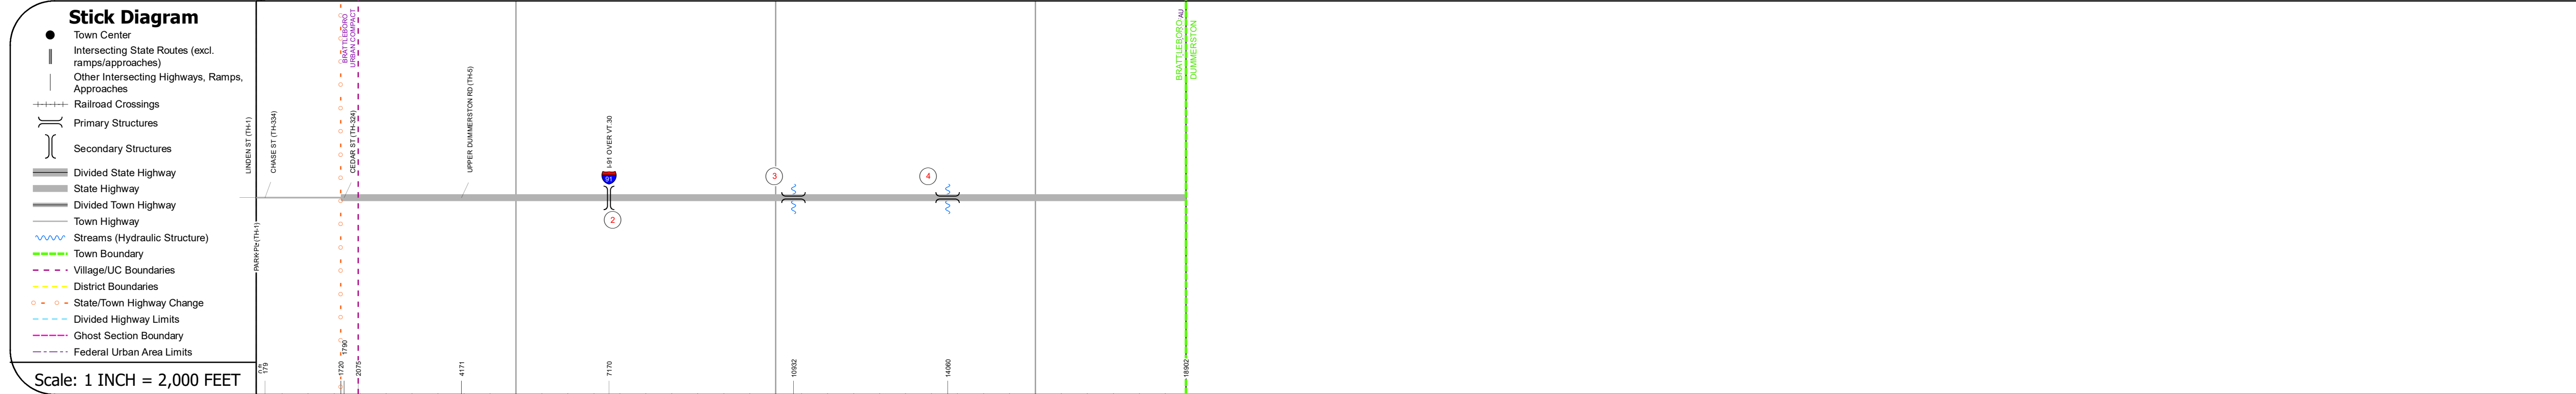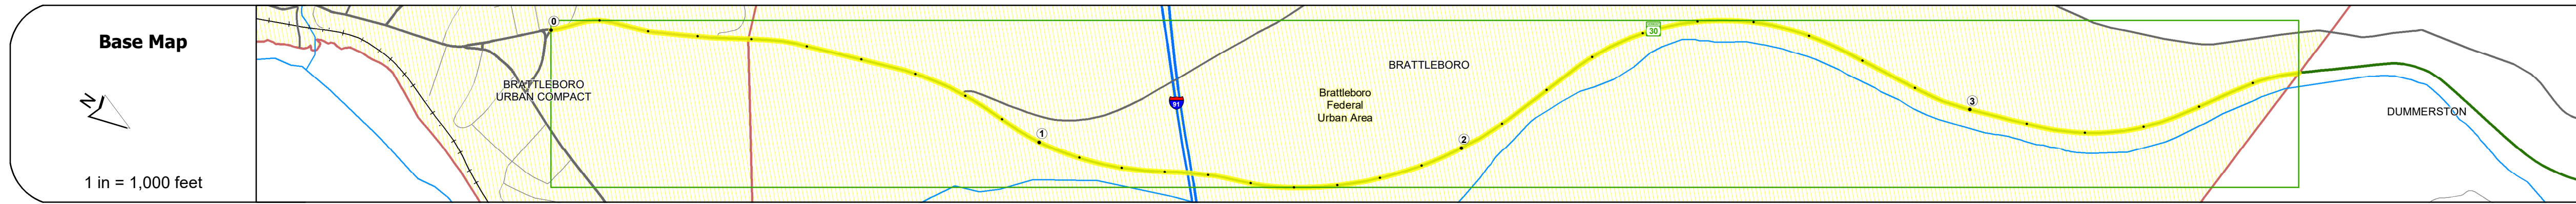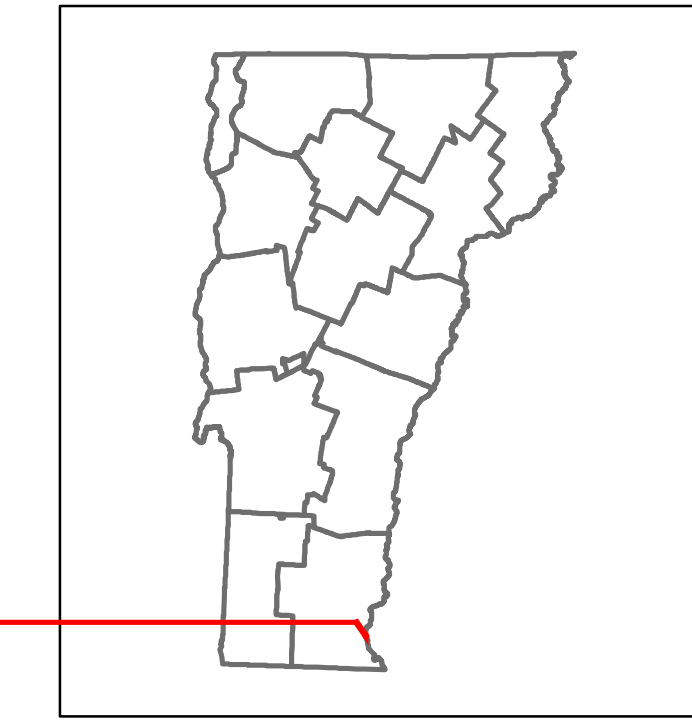

STRUCTURE DESCRIPTIONS

Bridge 2:
Segmental box girder - 2017
Structure No. 200091000913022
Length: 1036'
Facility Carried: I91 ML
Structure Type: CONCRETE BOX GIRDER
Features Intersected: I91 OVER VT.30

Bridge 3:
Culvert - 1967
Structure No. 300015000313021
Length: 6'
Under Clearance: 6.0'
Facility Carried: VT30
Structure Type: CGMPP
Features Intersected: BROOK
Maintenance: State

Bridge 4:
Culvert - 1967
Structure No. 300015000413021
Length: 6'
Under Clearance: 6.0'
Facility Carried: VT30
Structure Type: ACCGMPP
Features Intersected: BROOK
Maintenance: State

Historic Projects Unknown, Retreatment, Resurface, Bituminous Mix, Skiny Mix, Bituminous Seal Bituminous Concrete, Gravel, Surface Treated Gravel, Plant Mix, Reclaimed Base and Bituminous Concrete, Concrete	Functional Class 1 - Interstate System, 2 - Other Freeways and Expressways, 3 - Principal Arterial, 4 - Minor Arterial, 5 - Major Collector, 6 - Minor Collector	Curves Left (convex), Right (concave) Grades (down) grade up, (up) grade down Road Widths (ft)	Traffic Counters Continuous (CTC), Weigh-In-Motion (WIM), Short-Term, Scheduled, Short-Term, Unscheduled (counter ID) AADT (AADT)	Crash Locations High Crash Locations (HCL's) Sections (& Intersections) HCL No. 1-100 (1-10), 101-200 (11-20), 201-300 (21-30), 301-400 (31-40), 401-800 (41-113)	Mileage by Functional Class By Sheet 015-1 4 - Minor Arterial 3.580		Mileage by Town By Sheet BRATTLEBORO - V030-1302 3.58 of 3.58		DISTRICT 2	TOWN BRATTLEBORO	Date: 11/17/21	ROUTE VT-30 ETE mileage: 0.0 to 3.58
					Page Total Mileage: 3.580 mi		Page Total Mileage: 3.58 mi					