<b>1</b> 10		
	Pans Working to Get You There Vermont Agency of Transportation	

## **Route Log and Progress Chart**

Sections (& Intersections)

1 - 100 (1 - 10) 301 - 400 (31 - 40)

201 - 300 (21 - 30)

**DRAFT** Please Note: Errors and Omissions May Exist. Contact the VTrans Mapping Section with questions or concerns.



Page Total Mileage: 1.756 mi



**WELLS** 


ETE mileage:

0.0 to 1.756

TWN mileage:

0.0 to 1.756



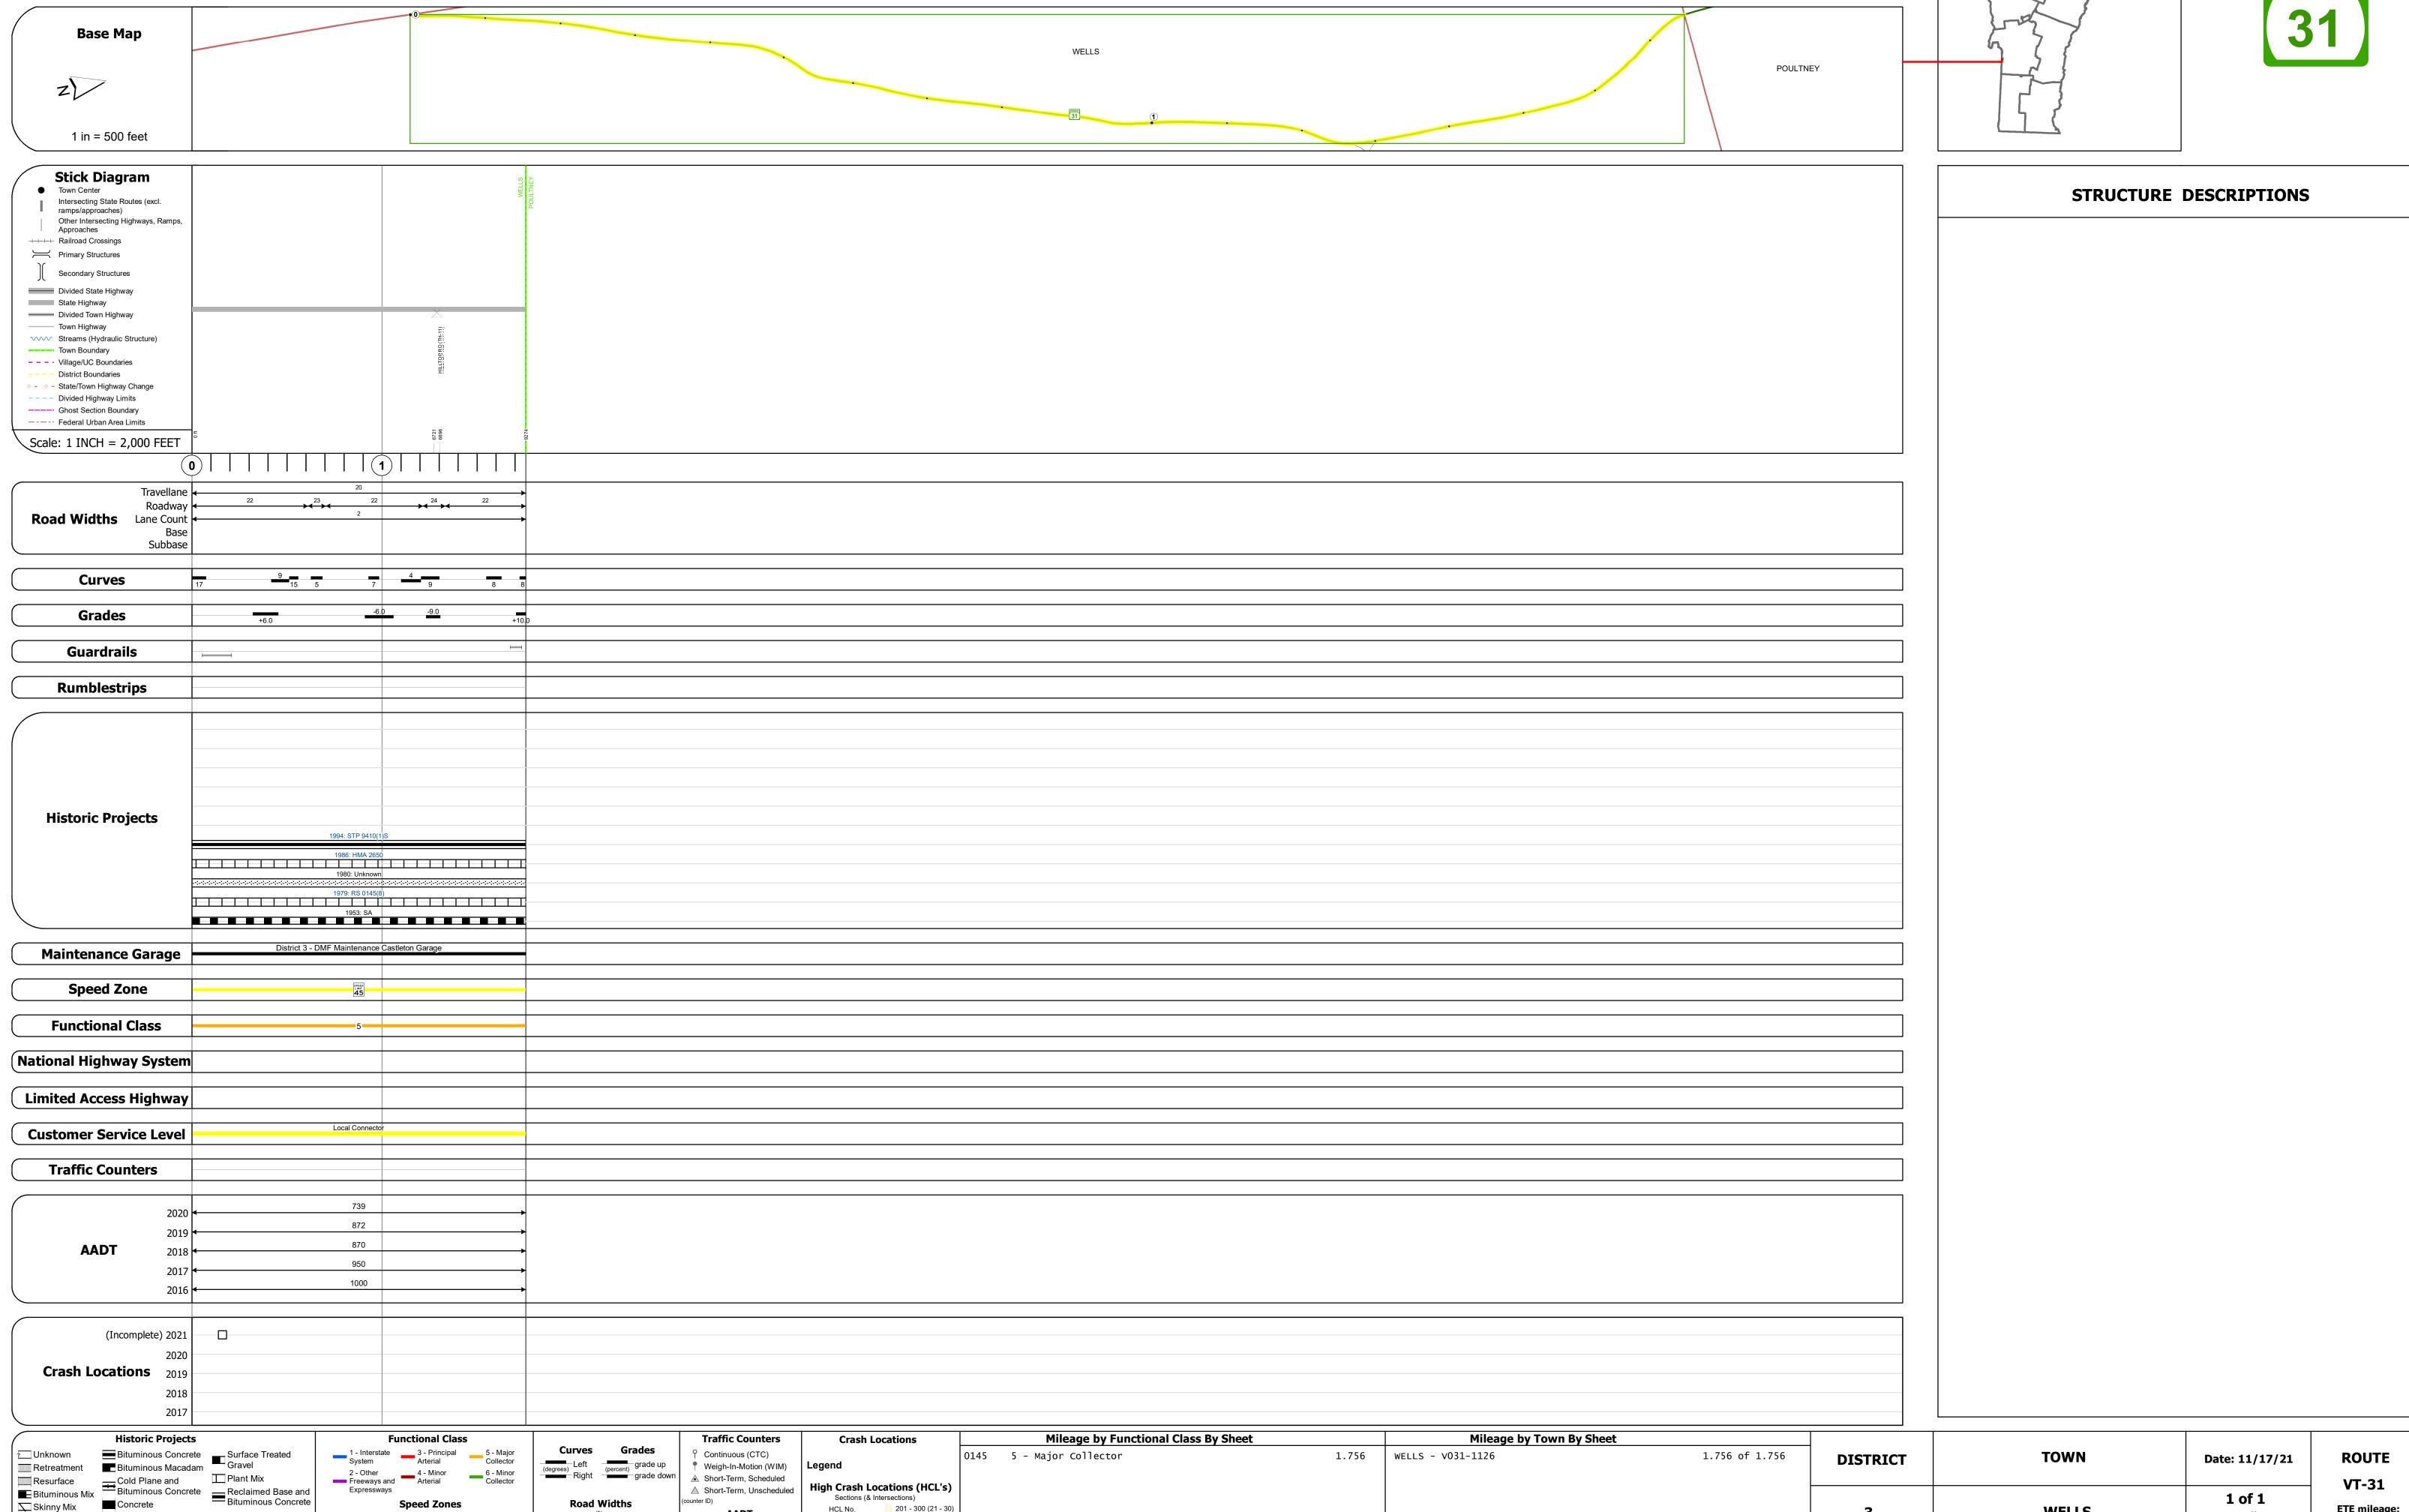

Page Total Mileage: 1.756 mi

Skinny Mix Concrete

⊞ Bituminous Seal Gravel