





Route Log and Progress Chart

DRAFT

Please Note: Errors and Omissions May Exist.
Contact the VTrans Mapping Section with questions or concerns.

DISTRICT	TOWN	ROUTE
3	KILLINGTON	VT-100

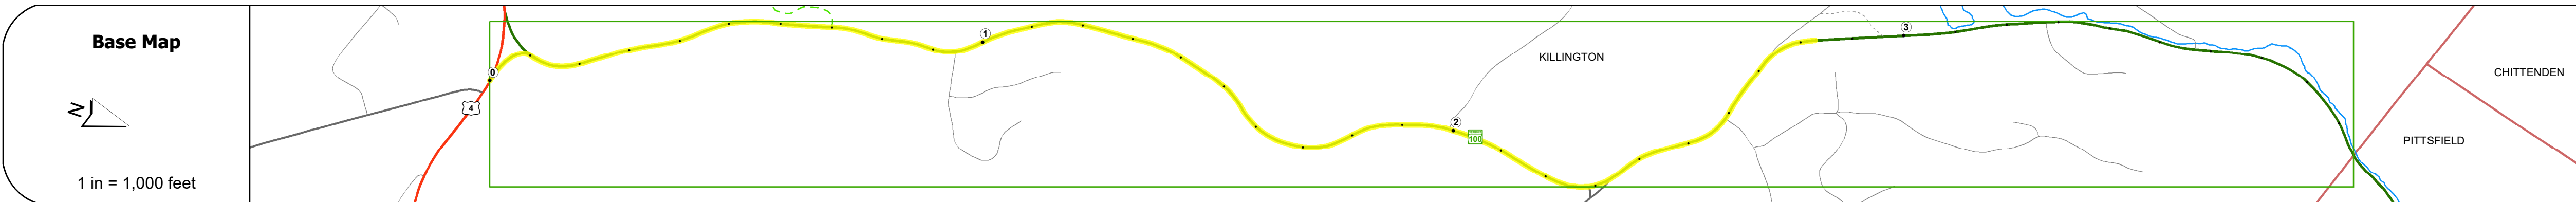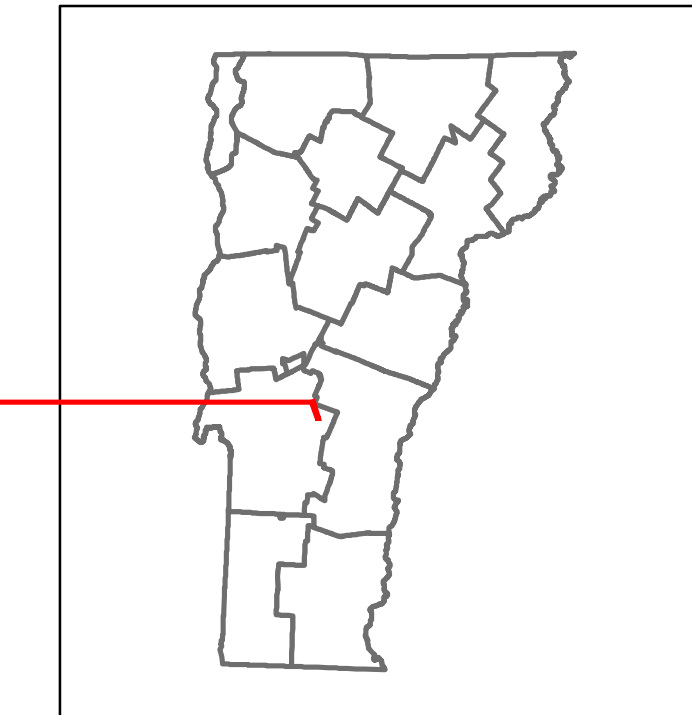

Stick Diagram

- Town Center
- Intersecting State Routes (excl. ramps/approaches)
- Other Intersecting Highways, Ramps, Approaches
- Railroad Crossings
- Primary Structures
- Secondary Structures
- Divided State Highway
- State Highway
- Divided Town Highway
- Town Highway
- Streams (Hydraulic Structure)
- Town Boundary
- Village/UC Boundaries
- District Boundaries
- State/Town Highway Change
- Divided Highway Limits
- Ghost Section Boundary
- Federal Urban Area Limits

Scale: 1 INCH = 2,000 FEET



STRUCTURE DESCRIPTIONS

Bridge 118:
 Frame - 2016
 Structure No. 300022011811211
 Length: 21'
 Under Clearance: 9.0'
 Facility Carried: VT100
 Structure Type: SEGMENTAL RC FRAME
 Features Intersected: BROOK
 Maintenance: State

Bridge 119:
 Culvert - 1935
 Structure No. 300022011911211
 Length: 9'
 Under Clearance: 7.0'
 Facility Carried: VT 100
 Structure Type: RC BOX
 Features Intersected: OTTAUQUECHEE RIVER
 Maintenance: State

Road Widths	Travellane	Roadway	Lane Count	Base	Subbase

Curves	19, 8, 6, 5, 9, 17, 8, 6, 10, 7, 10, 7, 4, 16
--------	---

Grades	-12.0, -5.0, -11.0, -4.0, -4.2A
--------	---------------------------------

Guardrails	
------------	--

Rumblestrips	
--------------	--

Historic Projects	1996: STP 95211B 1982: HMA 2241 1975: MA 3601 1967: SP 022-1-6529 1970: Unknown 1962: MA 405E2 1934: FAP E-101-G 1935: ST 101-T 1933: FAP E-101-F District 3 - DMF Maintenance Mendon Garage
-------------------	---

Maintenance Garage	
--------------------	--

Speed Zone	
------------	--

Functional Class	4
------------------	---

National Highway System	
-------------------------	--

Limited Access Highway	
------------------------	--

Customer Service Level	Regional Corridor
------------------------	-------------------

Traffic Counters	
------------------	--

AADT	2020: 2704 2019: 3193 2018: 3800 2017: 3700 2016: 3700
------	--

Crash Locations	(Incomplete) 2021: 1 2020: 1 2019: 1 2018: 1 2017: 1
-----------------	--

<p>Historic Projects</p> <ul style="list-style-type: none"> Unknown Bituminous Concrete Retreatment Resurface Bituminous Mix Skiny Mix Bituminous Seal <p>Indicated plans available - http://vtransmap01.ad.state.vt.us/tpdpr/DIwebstore/</p>	<p>Functional Class</p> <ul style="list-style-type: none"> 1 - Interstate System 2 - Other Freeways and Expressways 3 - Principal Arterial 4 - Minor Arterial 5 - Major Collector 6 - Minor Collector <p>Speed Zones</p> <p>125 30 35 40 45 50 55 60 65</p>	<p>Curves</p> <ul style="list-style-type: none"> Left (degrees) Right (degrees) <p>Grades</p> <ul style="list-style-type: none"> Left (percent) grade up Right (percent) grade down <p>Road Widths</p> <p>(ft)</p>	<p>Traffic Counters</p> <ul style="list-style-type: none"> Continuous (CTC) Weigh-In-Motion (WIM) Short-Term, Scheduled (counter ID) Short-Term, Unscheduled (counter ID) <p>Crash Locations</p> <p>High Crash Locations (HCL's) Sections (& Intersections)</p> <p>HCL No. 201 - 300 (21 - 30) 1 - 100 (1 - 10) 301 - 400 (31 - 40) 401 - 800 (41 - 113) 101 - 200 (11 - 20)</p>	<p>Mileage by Functional Class By Sheet</p> <p>022 4 - Minor Arterial 3.969</p> <p>Mileage by Town By Sheet</p> <p>KILLINGTON - V100-1121 Ghost Section - (US-4, MM 8.495 to 2.324) 2.829 of 3.969</p> <p>DISTRICT 3</p> <p>TOWN KILLINGTON</p> <p>Date: 11/17/21</p> <p>ROUTE VT-100</p> <p>ETE mileage: 86.051 to 88.88</p> <p>Page Total Mileage: 2.829 mi</p>	<p>DISTRICT 3</p> <p>TOWN KILLINGTON</p> <p>Date: 11/17/21</p> <p>ROUTE VT-100</p> <p>ETE mileage: 86.051 to 88.88</p> <p>Page Total Mileage: 2.829 mi</p>
---	---	---	--	--	--