
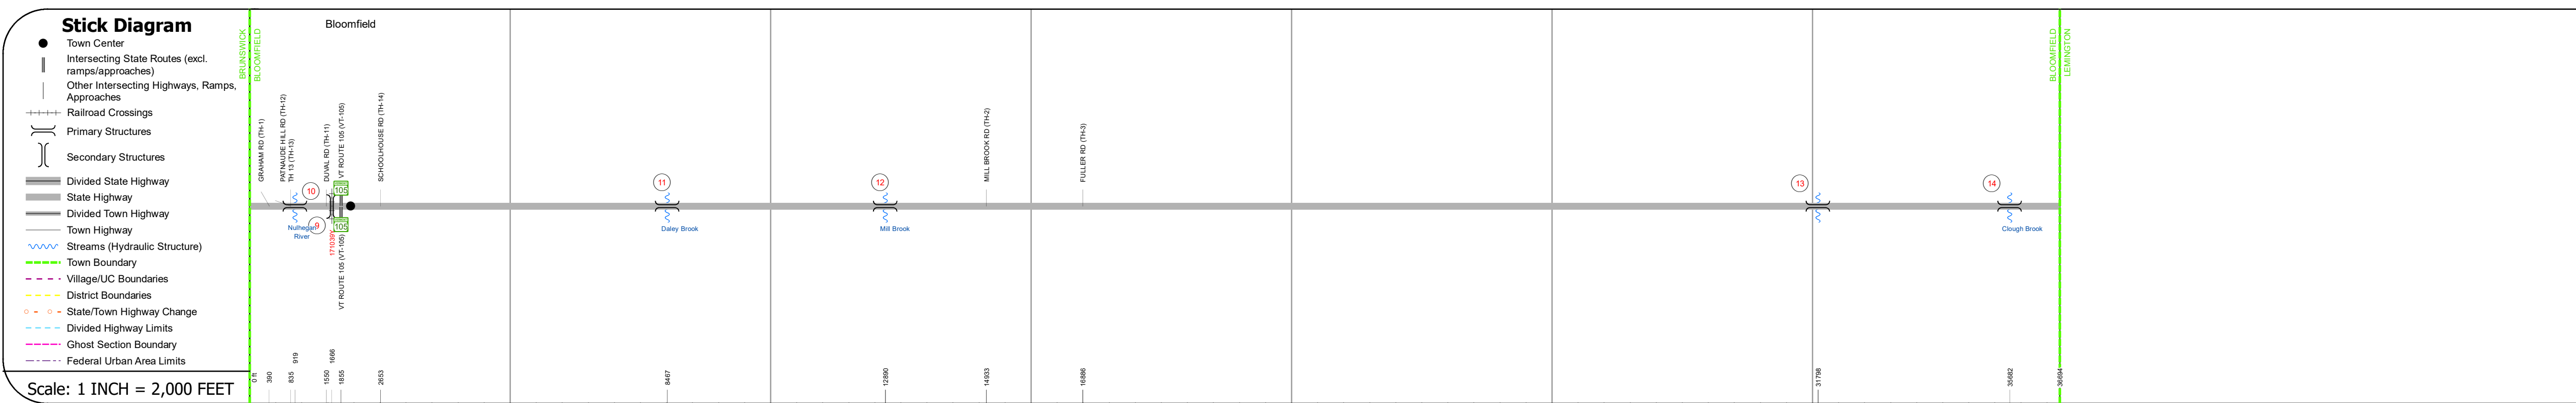


DISTRICT	TOWN	ROUTE
9	BLOOMFIELD	VT-102

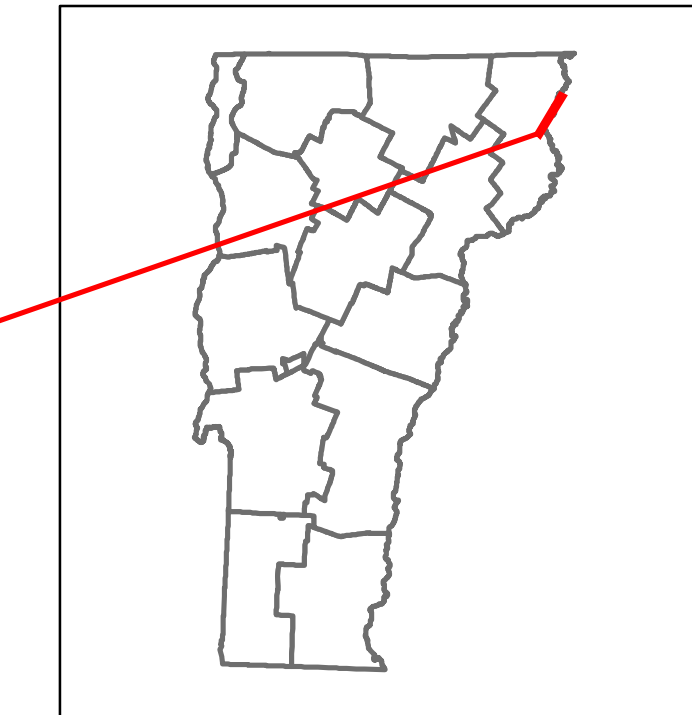


Travellane	25	25	27	27.5	27	27.5	27	26.5	26	27	27.5	29	27	26	27	28	27	28	27	26	27	28	27	26
Roadway Lane Count	2	2	2	2	2	2	2	2	2	2	2	2	2	2	2	2	2	2	2	2	2	2	2	
Base	13'-16"																							
Subbase	15' - 18" Gravel																							

Curves	7	20	8	4	7.3	3	4	4	4	18	7	6	10	5	20	9	9	5	8.2
--------	---	----	---	---	-----	---	---	---	---	----	---	---	----	---	----	---	---	---	-----

Grades										-10.0					+10.0	+9.0				-7.0			
--------	--	--	--	--	--	--	--	--	--	-------	--	--	--	--	-------	------	--	--	--	------	--	--	--

Guardrails	[Guardrail symbols]																							
------------	---------------------	--	--	--	--	--	--	--	--	--	--	--	--	--	--	--	--	--	--	--	--	--	--	--

Rumblestrips	[Rumblestrip symbols]																							
--------------	-----------------------	--	--	--	--	--	--	--	--	--	--	--	--	--	--	--	--	--	--	--	--	--	--	--

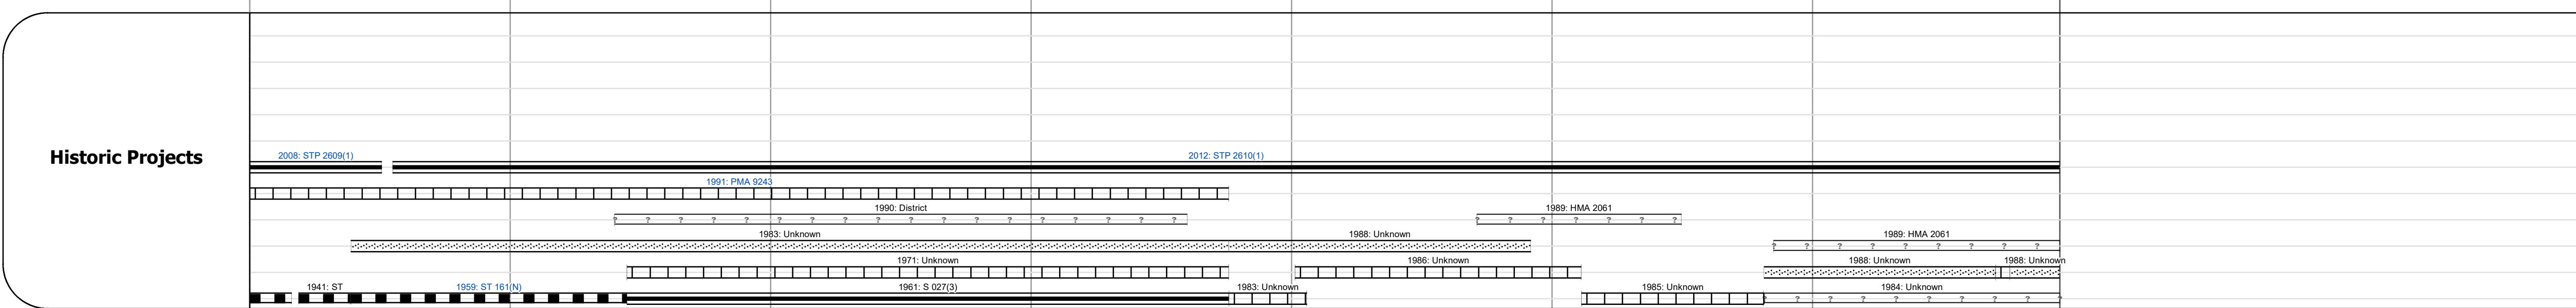

Maintenance Garage	District 9 - DMF Maintenance Brighton Garage																							
--------------------	--	--	--	--	--	--	--	--	--	--	--	--	--	--	--	--	--	--	--	--	--	--	--	--

Speed Zone	[Speed zone symbols]																							
------------	----------------------	--	--	--	--	--	--	--	--	--	--	--	--	--	--	--	--	--	--	--	--	--	--	--

Functional Class	5																							
------------------	---	--	--	--	--	--	--	--	--	--	--	--	--	--	--	--	--	--	--	--	--	--	--	--

National Highway System																								
-------------------------	--	--	--	--	--	--	--	--	--	--	--	--	--	--	--	--	--	--	--	--	--	--	--	--

Limited Access Highway																								
------------------------	--	--	--	--	--	--	--	--	--	--	--	--	--	--	--	--	--	--	--	--	--	--	--	--

Customer Service Level	Local Connector																							
------------------------	-----------------	--	--	--	--	--	--	--	--	--	--	--	--	--	--	--	--	--	--	--	--	--	--	--

Traffic Counters	EZAB																							
------------------	------	--	--	--	--	--	--	--	--	--	--	--	--	--	--	--	--	--	--	--	--	--	--	--

AADT	2020	398																						396
2019	470																							468
2018	470																							350
2017	470																							350
2016	460																							350

Crash Locations	(Incomplete) 2021																								
2020																									
2019																									
2018																									
2017																									

STRUCTURE DESCRIPTIONS

Bridge 9:
Truss - thru - 1937
Structure No. 20027100905032
Length: 134'
Height: 14.92'
Width: 24.4'
Facility Carried: VT 00102 ML
Structure Type: STEEL THRU TRUSS
Features Intersected: NULHEGAN RIVER
3
Surface: Bituminous
Maintenance/Ownership: State

Bridge 10:
Stringer/multi-beam or girder - 1937
Structure No. 200271001005032
Length: 29'
Facility Carried: RAILROAD
Structure Type: CONC ENCASED STL BM
Features Intersected: ST. L + A RR OVER VT 102

Bridge 11:
Culvert - 1961
Structure No. 300271001105031
Length: 8'
Under Clearance: 6.0'
Facility Carried: VT 102
Structure Type: CGMPPA
Features Intersected: DALEY BROOK
Maintenance: State

Bridge 12:
Culvert - 1961
Structure No. 300271001205031
Length: 14'
Under Clearance: 14.0'
Facility Carried: VT 102
Structure Type: CGMPP
Features Intersected: MILL BROOK
Maintenance: State

Bridge 13:
Culvert - 1978
Structure No. 300271001305031
Length: 12'
Under Clearance: 4.0'
Facility Carried: VT 102
Structure Type: RC BOX
Features Intersected: BROOK
Maintenance: State

Bridge 14:
Tee Beam - 1991
Structure No. 200271001405032
Length: 33'
Width: 30.6'
Facility Carried: VT 00102 ML
Structure Type: CONCRETE T-BEAM
Features Intersected: CLOUGH BROOK
Surface: Bituminous
Maintenance/Ownership: State

Historic Projects <ul style="list-style-type: none"> Unknown Retreatment Resurface Bituminous Mix Skippy Mix Bituminous Seal 	Functional Class <ul style="list-style-type: none"> 1 - Interstate System 2 - Other Freeways and Expressways 3 - Principal Arterial 4 - Minor Arterial 5 - Major Collector 6 - Minor Collector 	Curves <ul style="list-style-type: none"> Left (degrees) Right (degrees) 	Grades <ul style="list-style-type: none"> Special grade up Special grade down 	Traffic Counters <ul style="list-style-type: none"> Continuous (CTC) Weigh-In-Motion (WIM) Short-Term, Scheduled Short-Term, Unscheduled 	Crash Locations <ul style="list-style-type: none"> High Crash Locations (HCL's) Sections (& Intersections) 	Mileage by Functional Class By Sheet 0271 5 - Major collector 6.950	Mileage by Town By Sheet BLOOMFIELD - v102-0503 6.95 of 6.95	DISTRICT 9	TOWN BLOOMFIELD	Date: 11/17/21	ROUTE VT-102 ETE mileage: 22.651 to 29.601
Legend Speed Zones 25 30 35 40 45 50 55 60 65						Page Total Mileage: 6.95 mi		Page Total Mileage: 6.95 mi			