

Route Log and Progress Chart

DRAFT Please Note: Errors and Omissions May Exist. Contact the VTrans Mapping Section with questions or concerns. **DISTRICT TOWN ROUTE** VT-104 **FAIRFAX**

Page Total Mileage: 5.185 mi





VT-104

ETE mileage:

10.967 to 15.561


15.691 to 16.282

2 of 2

TWN mileage:

9.0 to 14.185

FAIRFAX

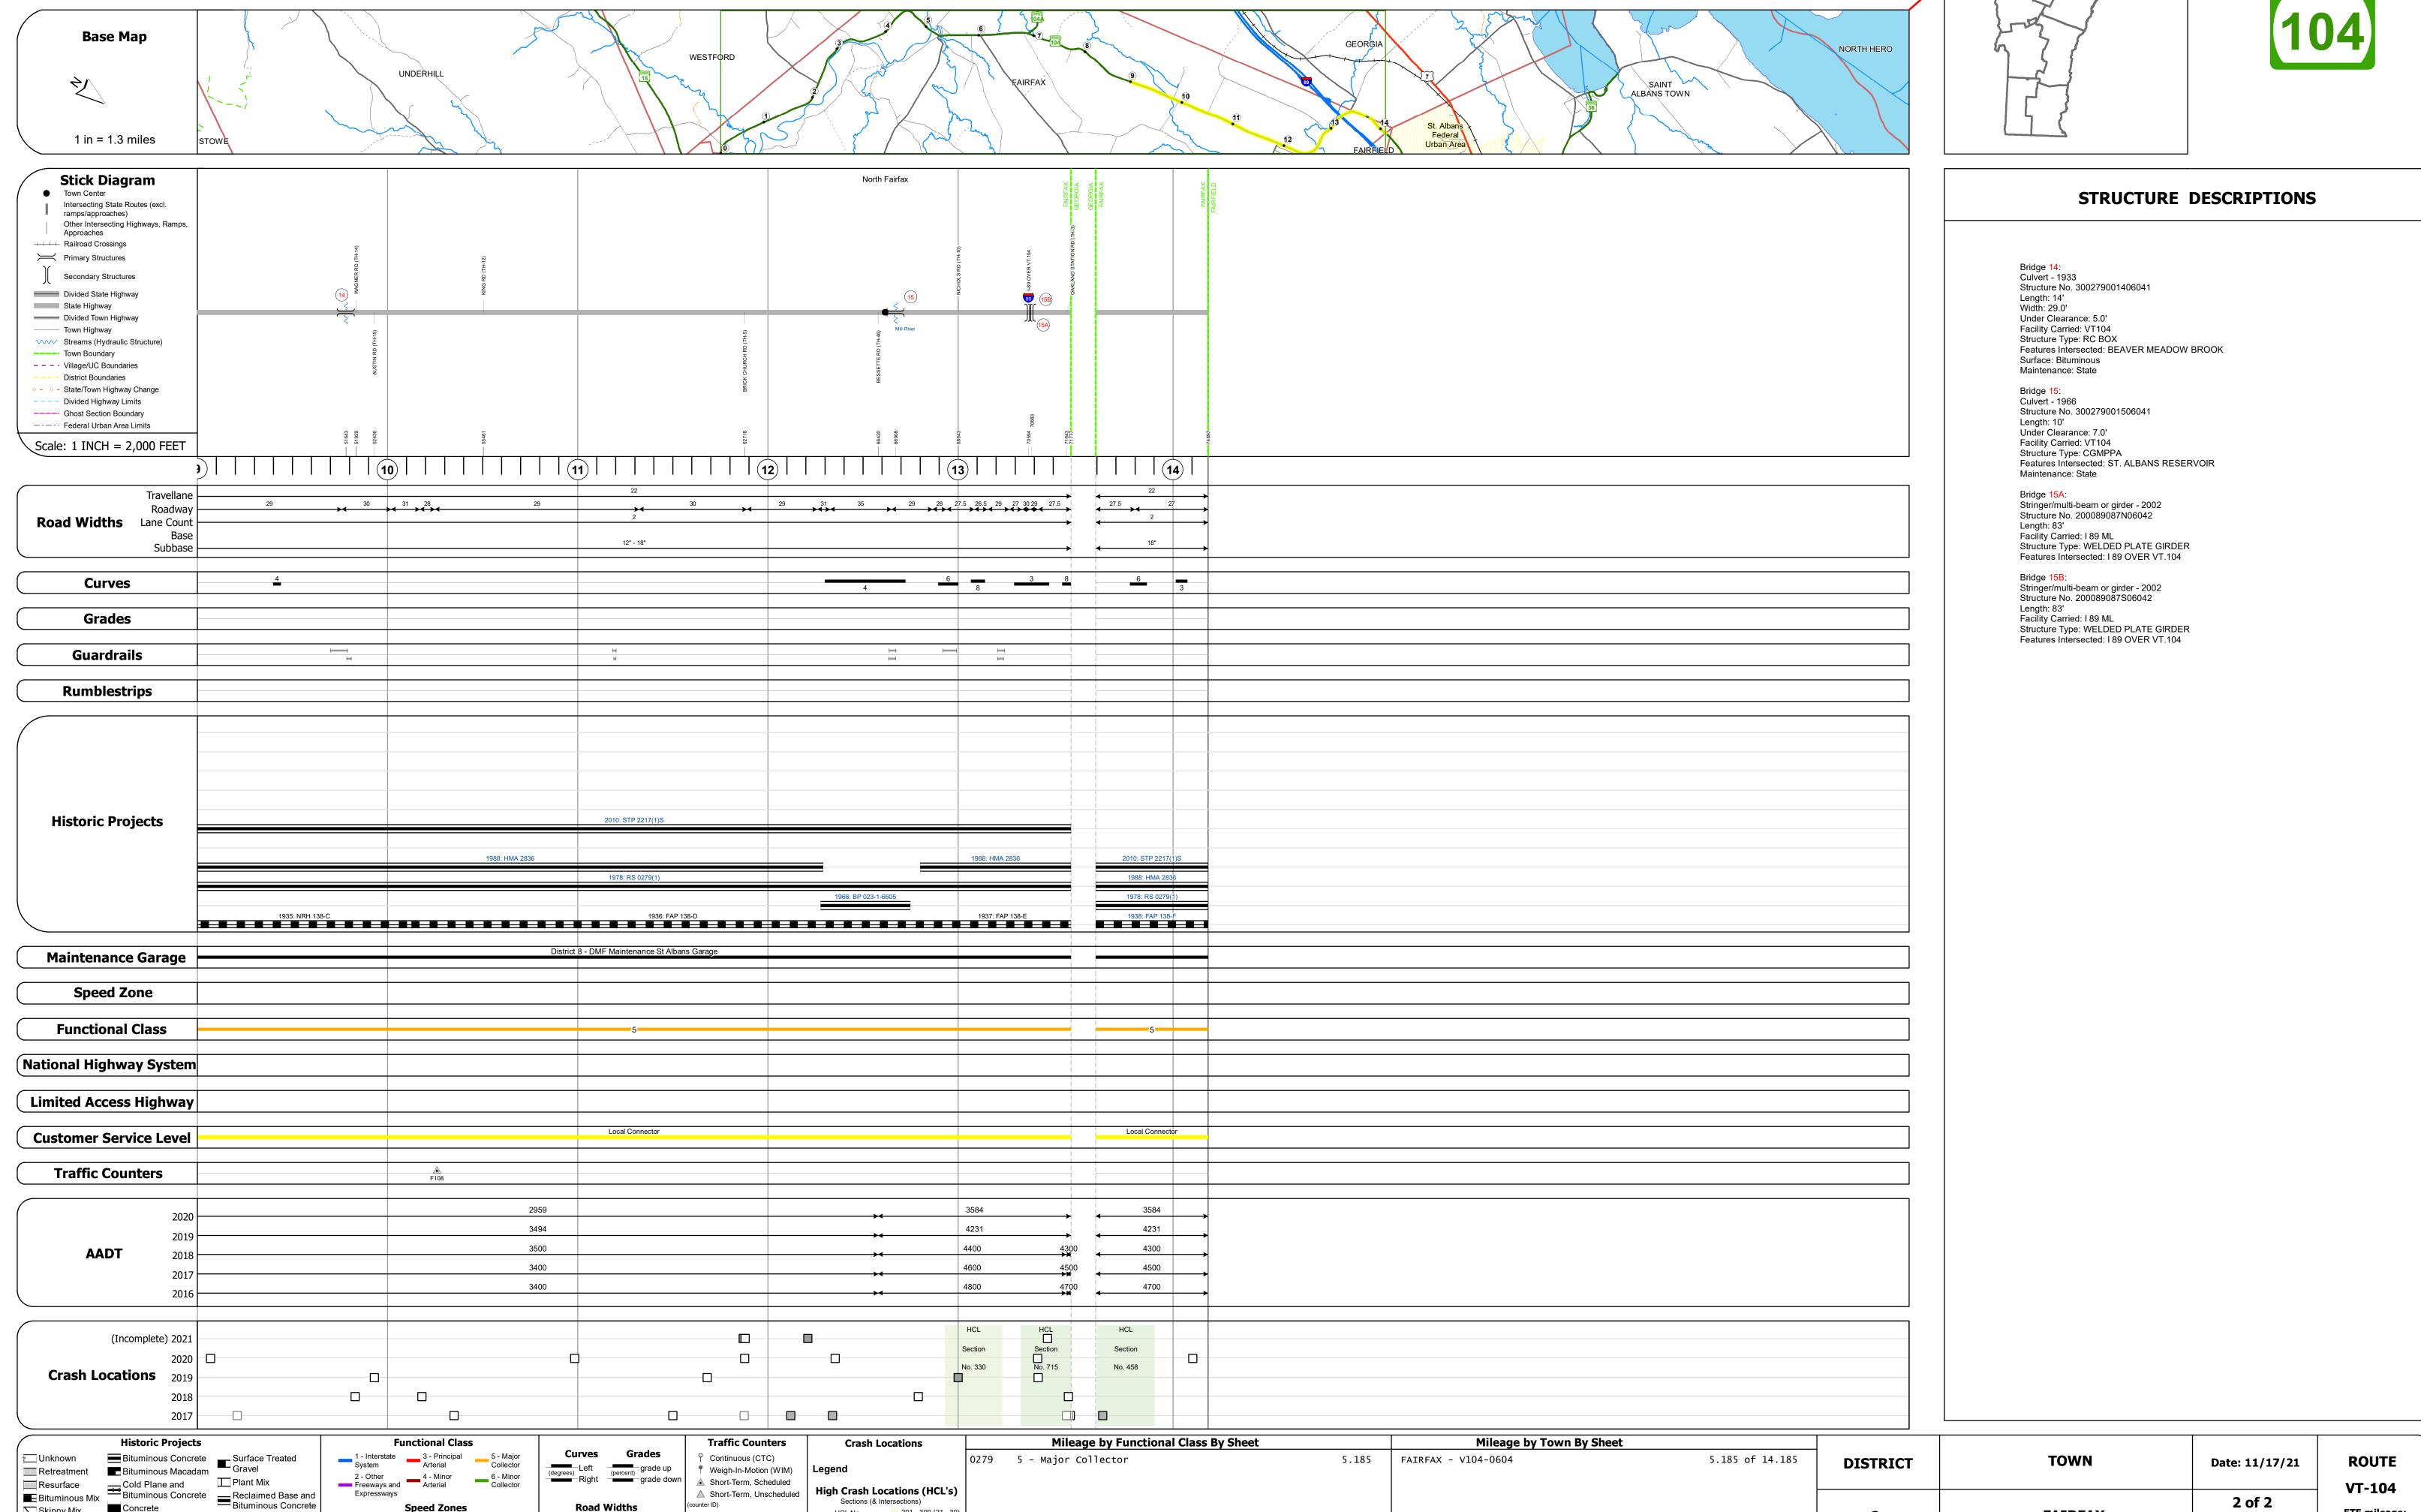

Page Total Mileage: 5.185 mi

Skinny Mix Concrete

Bituminous Seal Gravel

▲ Short-Term, Scheduled

△ Short-Term, Unscheduled

High Crash Locations (HCL's)

201 - 300 (21 - 30

301 - 400 (31 - 40)

Sections (& Intersections)