

## **Route Log and Progress Chart**

Sections (& Intersections)

1 - 100 (1 - 10) 301 - 400 (31 - 40)

201 - 300 (21 - 30)

**DRAFT** Please Note: Errors and Omissions May Exist. Contact the VTrans Mapping Section with questions or concerns.

**DISTRICT TOWN ROUTE** VT-105 **BRUNSWICK** 

Page Total Mileage: 2.177 mi






ETE mileage:

86.565 to 88.742

TWN mileage:

0.0 to 2.177

**BRUNSWICK** 

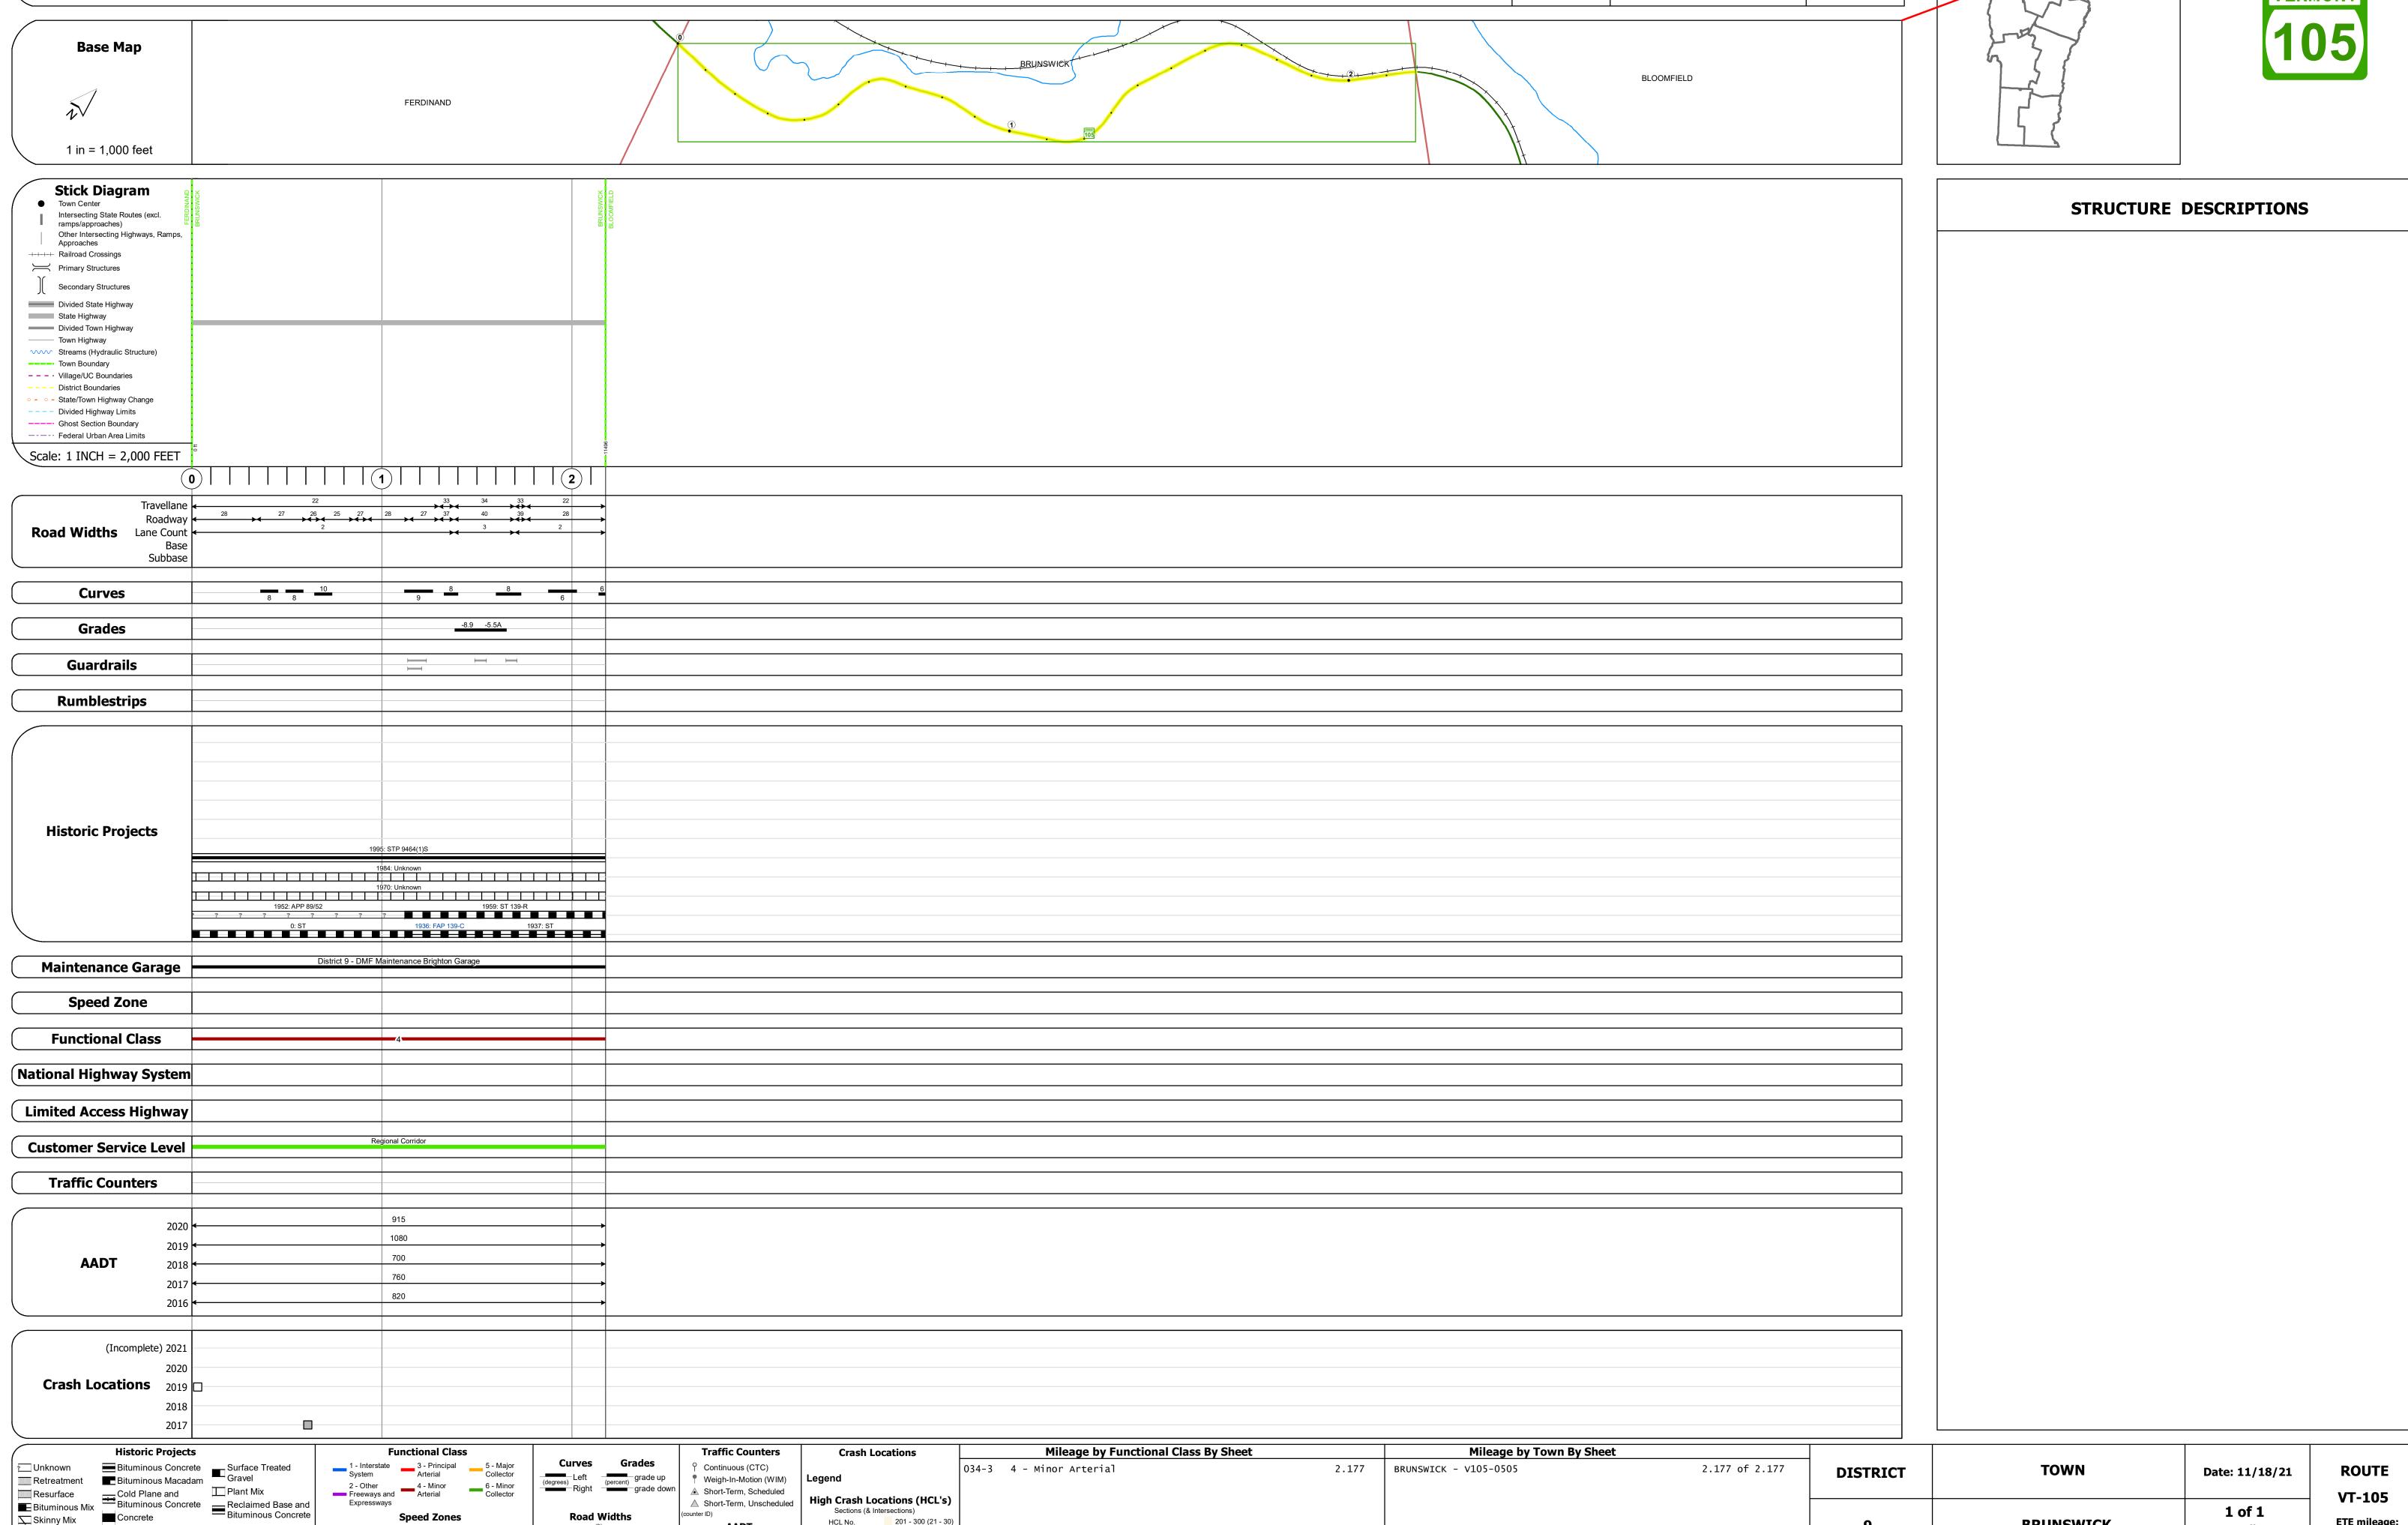

Page Total Mileage: 2.177 mi

Skinny Mix Concrete

Bituminous Seal Gravel