

## **Route Log and Progress Chart**

Please Note: Errors and Omissions May Exist. Contact the VTrans Mapping Section with questions or concerns.

**DRAFT** 

**DISTRICT TOWN ROUTE** VT-112 **HALIFAX** 

Page Total Mileage: 5.846 mi





VT-112

ETE mileage:


0.0 to 5.846

1 of 1

TWN mileage:

0.0 to 5.846

**HALIFAX** 

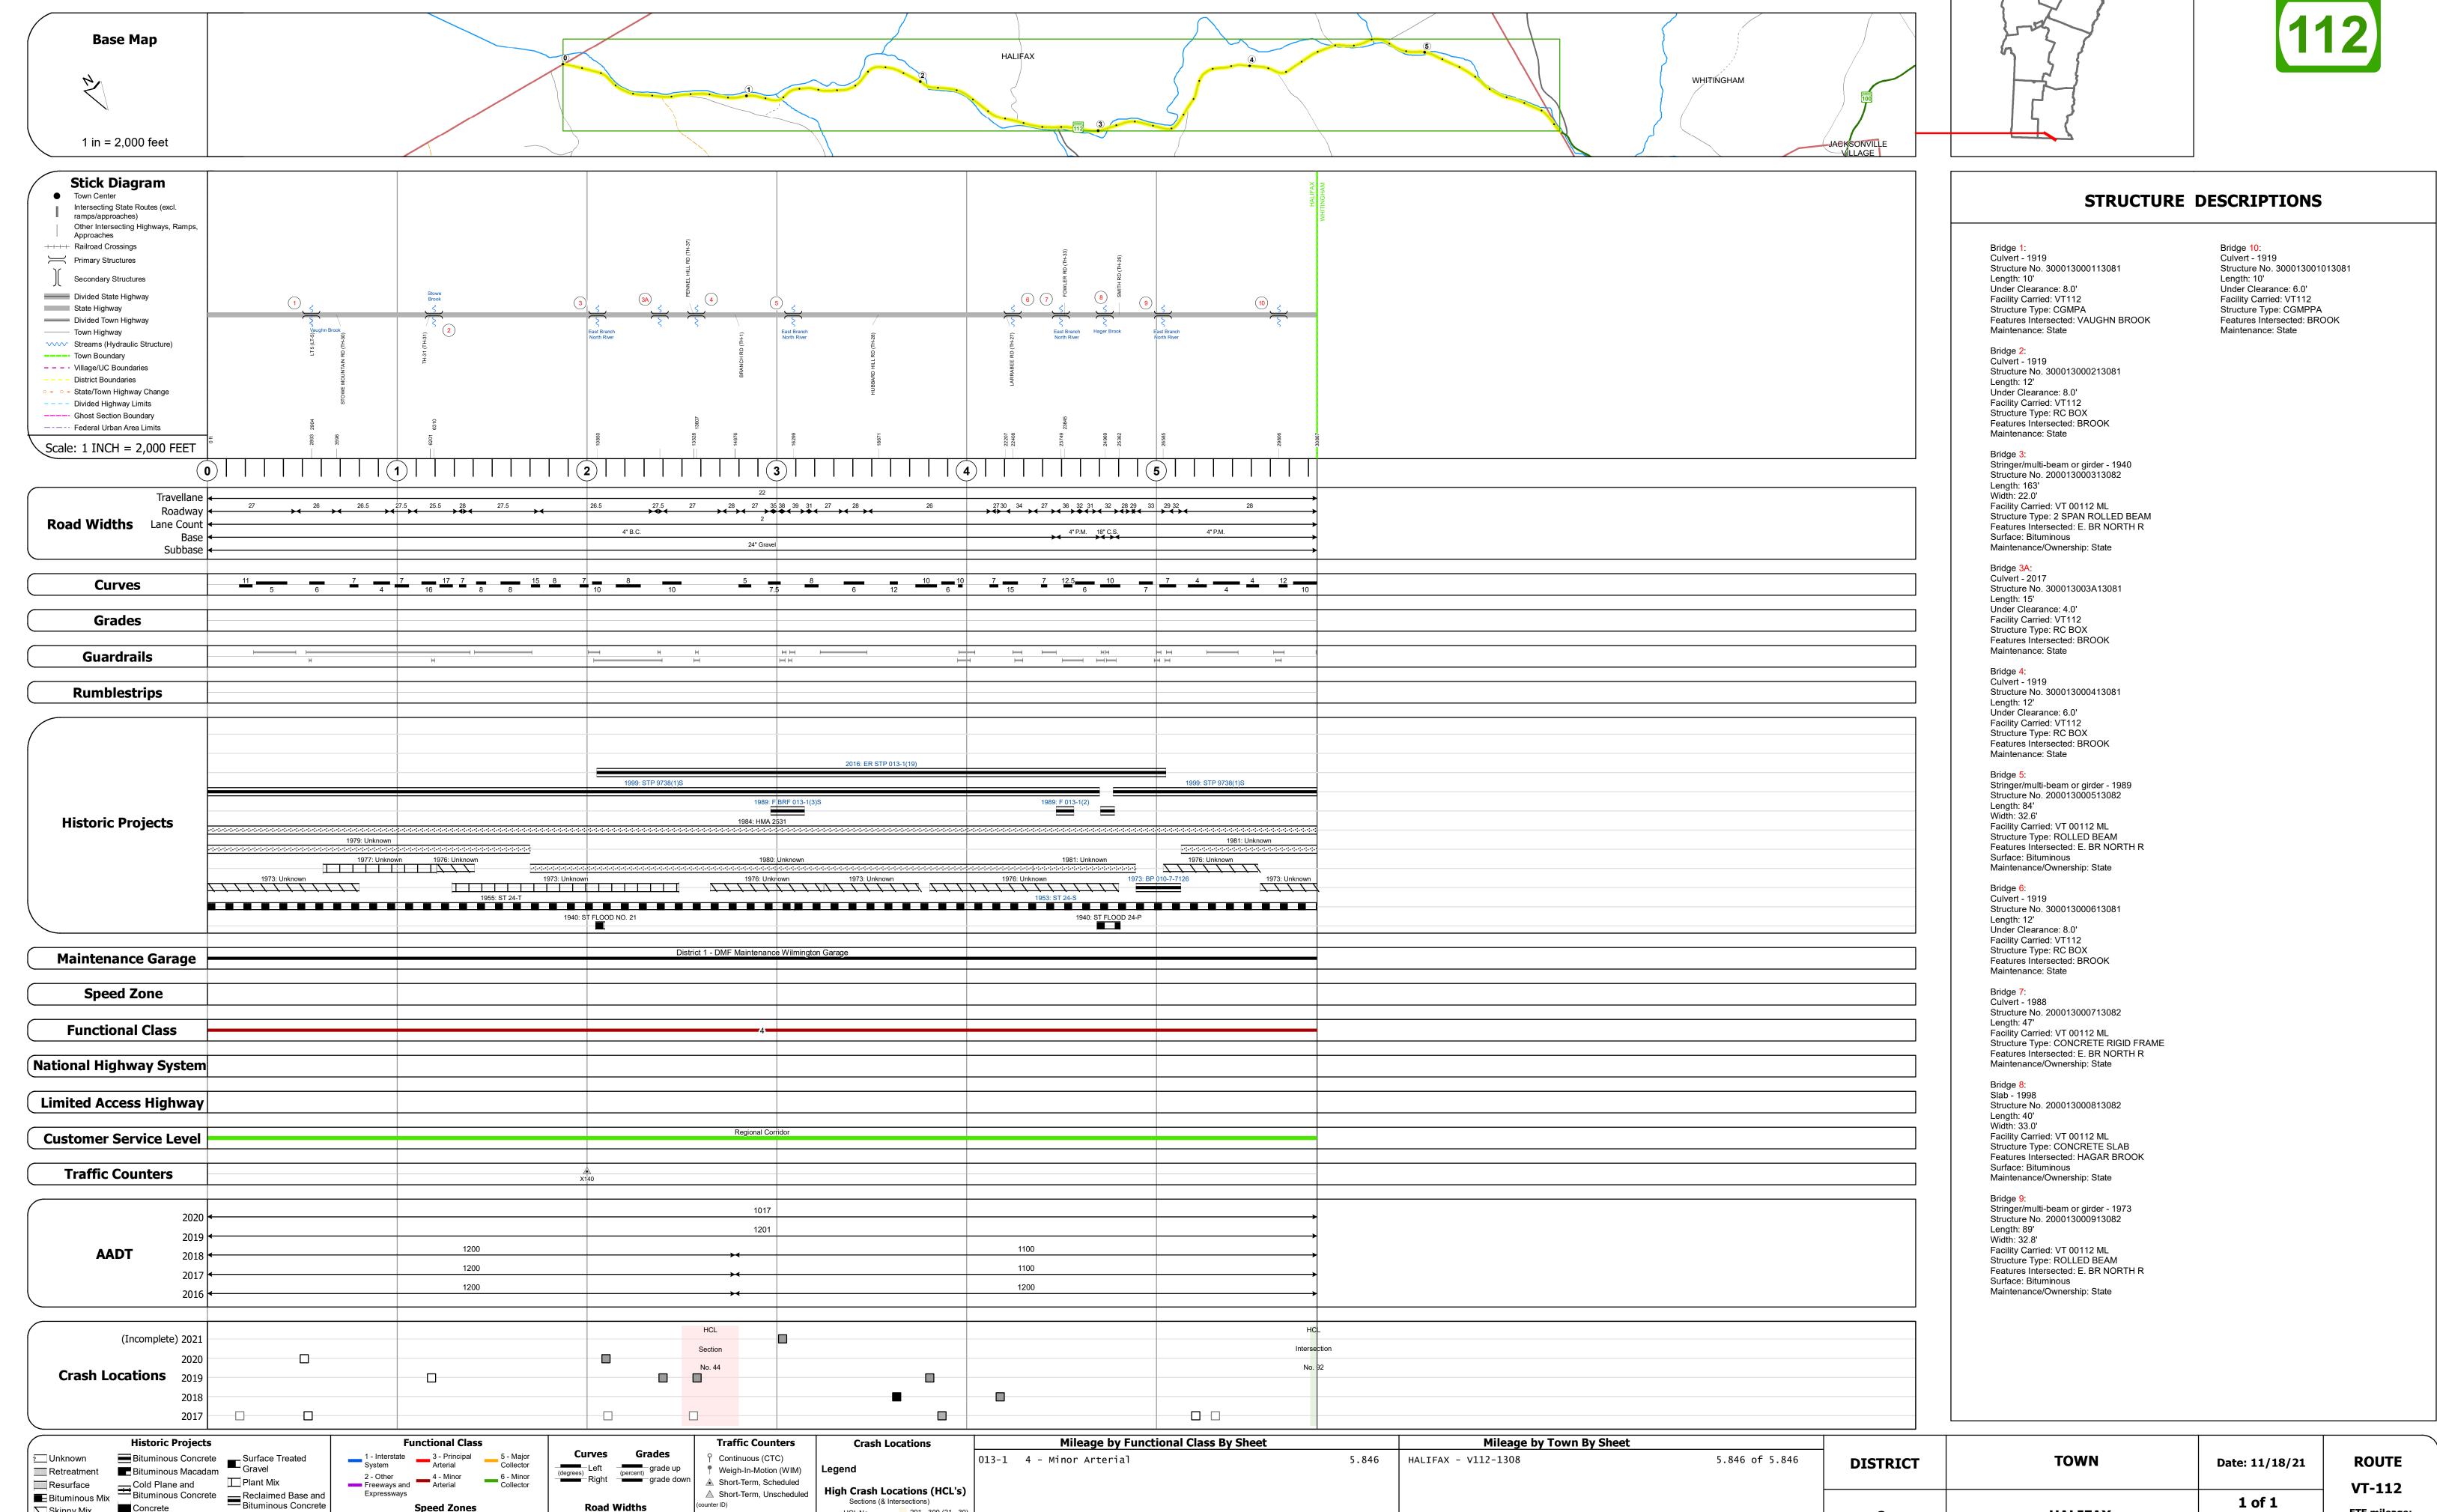

Page Total Mileage: 5.846 mi

Road Widths

Speed Zones

Resurface

Bituminous Mix

Skinny Mix Concrete

Bituminous Seal Gravel

▲ Short-Term, Scheduled

△ Short-Term, Unscheduled

High Crash Locations (HCL's)

HCL No. 201 - 300 (21 - 30)

1 - 100 (1 - 10) 301 - 400 (31 - 40)

Sections (& Intersections)