
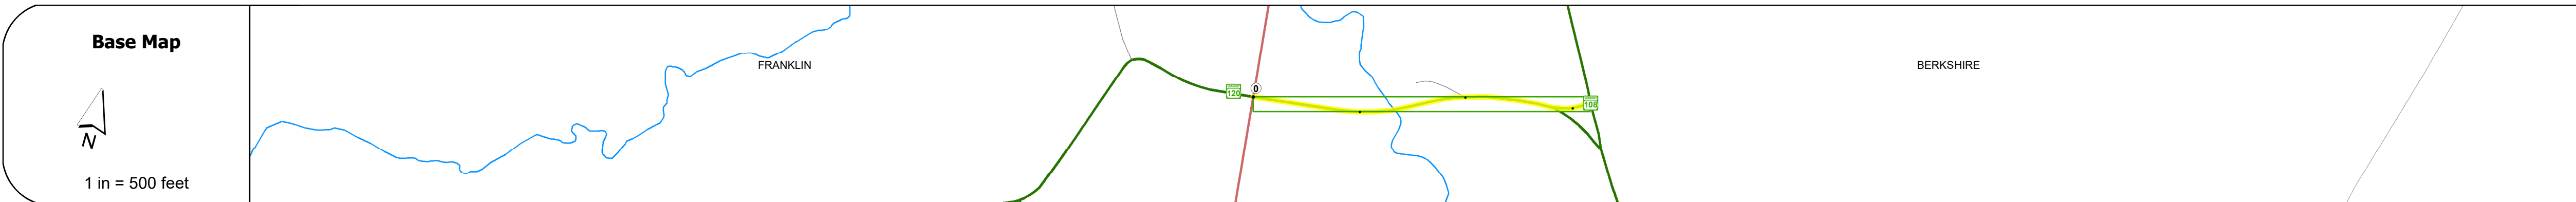


DISTRICT	TOWN	ROUTE
8	BERKSHIRE	VT-120

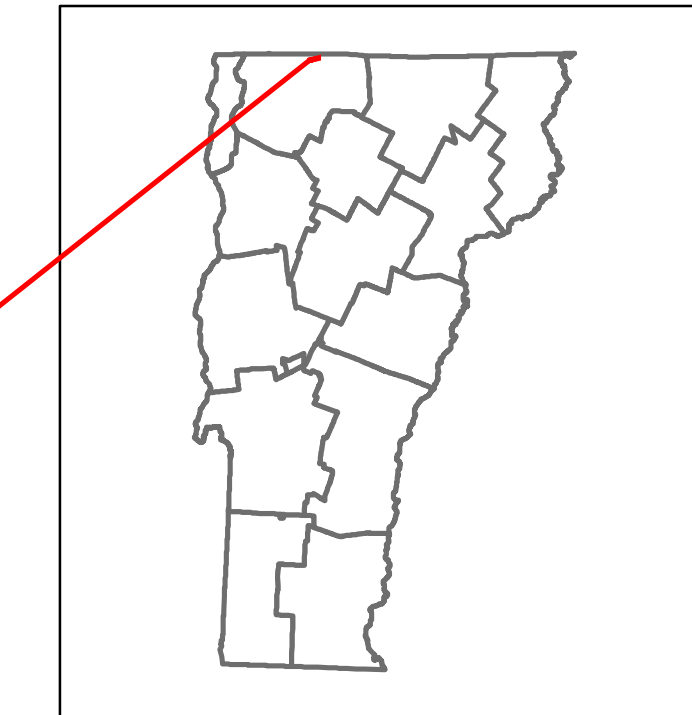

### STRUCTURE DESCRIPTIONS

Bridge 8:  
Stringer/multi-beam or girder - 1956  
Structure No. 200302000806022  
Length: 79'  
Width: 29.7'  
Facility Carried: VT 00120 ML  
Structure Type: ROLLED BEAM  
Features Intersected: PIKE RIVER  
Surface: Bituminous  
Maintenance/Ownership: State

<b>Road Widths</b>	Travellane: 22'
Roadway: 28'	
Lane Count: 2	
Base: 15'	
Subbase: 15'	

<b>Curves</b>	6'	32'
---------------	----	-----

<b>Grades</b>	+5.0%
---------------	-------

<b>Guardrails</b>	4' front	2' rear
-------------------	----------	---------

<b>Rumblestrips</b>	
---------------------	--

<b>Historic Projects</b>	<ul style="list-style-type: none"> <li>1996 STP 0420(1)S</li> <li>1983 IMA 2419</li> <li>1970 Unknown</li> <li>1966 S 81(3)</li> </ul>
--------------------------	--

<b>Maintenance Garage</b>	
---------------------------	--

<b>Speed Zone</b>	35
-------------------	----

<b>Functional Class</b>	5
-------------------------	---

<b>National Highway System</b>	
--------------------------------	--

<b>Limited Access Highway</b>	
-------------------------------	--

<b>Customer Service Level</b>	Local Connector
-------------------------------	-----------------

<b>Traffic Counters</b>	
-------------------------	--

<b>AADT</b>	2020: 846
2019: 999	
2018: 1500	
2017: 1300	
2016: 1000	

<b>Crash Locations</b>	(Incomplete) 2021
2020	
2019	
2018	
2017	

<b>Historic Projects</b> <ul style="list-style-type: none"> <li>Unknown</li> <li>Bituminous Concrete</li> <li>Retreatment</li> <li>Resurface</li> <li>Bituminous Mix</li> <li>Skippy Mix</li> <li>Bituminous Seal</li> </ul>	<b>Functional Class</b> <ul style="list-style-type: none"> <li>1 - Interstate System</li> <li>2 - Other Freeways and Expressways</li> <li>3 - Principal Arterial</li> <li>4 - Minor Arterial</li> <li>5 - Major Collector</li> <li>6 - Minor Collector</li> </ul>	<b>Curves</b> <ul style="list-style-type: none"> <li>Left (degrees)</li> <li>Right (degrees)</li> </ul>	<b>Grades</b> <ul style="list-style-type: none"> <li>Left (percent)</li> <li>Right (percent)</li> </ul>	<b>Traffic Counters</b> <ul style="list-style-type: none"> <li>Continuous (CTC)</li> <li>Weigh-In-Motion (WIM)</li> <li>Short-Term, Scheduled</li> <li>Short-Term, Unscheduled</li> </ul>	<b>Crash Locations</b> <ul style="list-style-type: none"> <li>High Crash Locations (HCL's) Sections (&amp; Intersections)</li> <li>HCL No. 1-100 (1-10)</li> <li>101-200 (11-20)</li> <li>201-300 (21-30)</li> <li>301-400 (31-40)</li> <li>401-800 (41-113)</li> </ul>	<b>Mileage by Functional Class By Sheet</b> 0302 5 - Major collector 0.318 Page Total Mileage: 0.318 mi	<b>Mileage by Town By Sheet</b> BERKSHIRE - V120-0602 0.318 of 0.318 Page Total Mileage: 0.318 mi	<b>DISTRICT</b> 8	<b>TOWN</b> BERKSHIRE	Date: 11/18/21 1 of 1 TWN mileage: 0.0 to 0.318	<b>ROUTE</b> VT-120 ETE mileage: 10.236 to 10.554
---	--	--	--	--	--	---	---	----------------------	--------------------------	---	---