





Route Log and Progress Chart

DRAFT

Please Note: Errors and Omissions May Exist.
Contact the VTrans Mapping Section with questions or concerns.

DISTRICT	TOWN	ROUTE
2	WESTMINSTER	VT-123

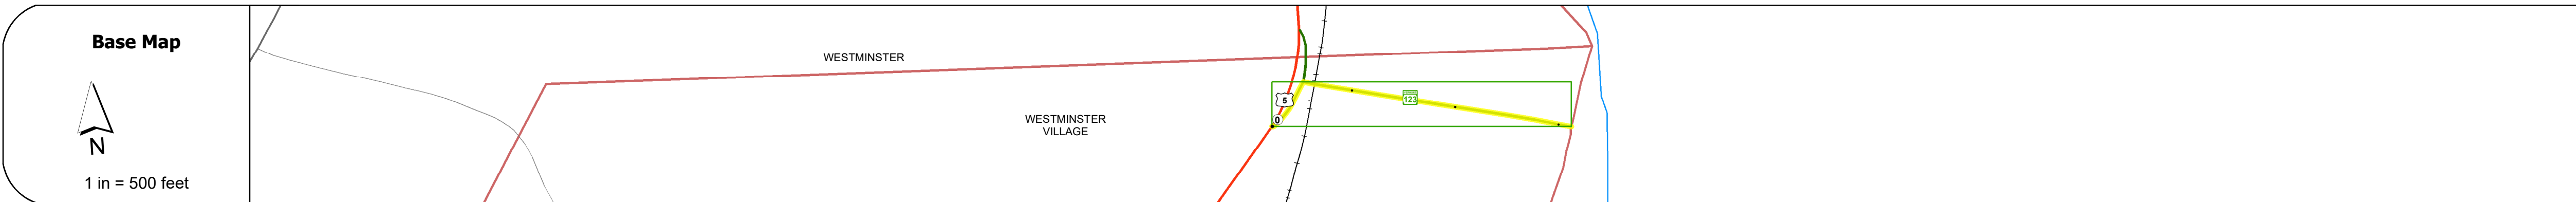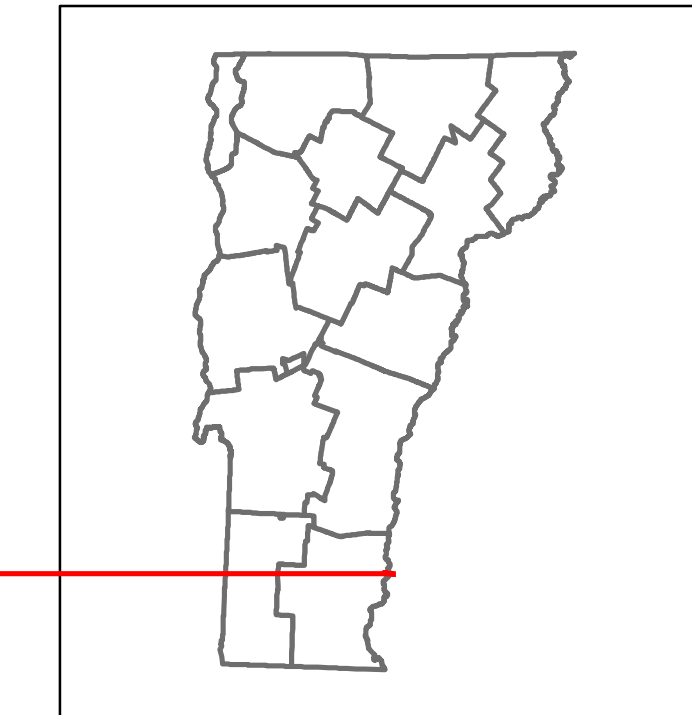

STRUCTURE DESCRIPTIONS

Bridge 1:
Slab - 1900
Structure No. 200024000113202
Length: 22'
Facility Carried: RAILROAD
Structure Type: PRECAST CONC SLAB
Features Intersected: N.E.C.R.R. OVER VT 123

Bridge 6002:
Stringer/multi-beam or girder - 1910
Structure No. 200024B00213202
Length: 468'
Width: 27.9'
Facility Carried: NH123
Structure Type: Unknown
Features Intersected: CONNECTICUT RIVER
2
Surface: Bituminous
Maintenance/Ownership: State

Road Widths	Travellane: 20'
	Roadway: 24'
	Lane Count: 2
	Base
	Subbase

Curves	16
---------------	----

Grades	
---------------	--

Guardrails	
-------------------	--

Rumblestrips	
---------------------	--

Historic Projects	<ul style="list-style-type: none"> 2014: STP-2040(1) 1990: HMA 2414 1993: Unknown 1995: APP 104/55 1911: ST
--------------------------	--

Maintenance Garage	
---------------------------	--

Speed Zone	
-------------------	--

Functional Class	4
-------------------------	---

National Highway System	
--------------------------------	--

Limited Access Highway	
-------------------------------	--

Customer Service Level	Local Connector
-------------------------------	-----------------

Traffic Counters	X143
-------------------------	------

AADT	2020: 5689
	2019: 6458
	2018: 6500
	2017: 6300
	2016: 6200

Crash Locations	(Incomplete) 2021: 0
	2020: 0
	2019: 0
	2018: 0
	2017: 0

Historic Projects <ul style="list-style-type: none"> Unknown Retreatment Resurface Bituminous Mix Skinny Mix Bituminous Seal 	Functional Class <ul style="list-style-type: none"> 1 - Interstate System 2 - Other Freeways and Expressways 3 - Principal Arterial 4 - Minor Arterial 5 - Major Collector 6 - Minor Collector 	Curves <ul style="list-style-type: none"> Left (degrees) Right (degrees) 	Grades <ul style="list-style-type: none"> Left (percent) Right (percent) 	Traffic Counters <ul style="list-style-type: none"> Continuous (CTC) Weight-In-Motion (WIM) Short-Term, Scheduled (counter ID) Short-Term, Unscheduled (counter ID) 	Crash Locations <ul style="list-style-type: none"> High Crash Locations (HCL's) Sections (& Intersections) HCL No. 1-100 (1-10) 101-200 (11-20) 201-300 (21-30) 301-400 (31-40) 401-800 (41-113) 	Mileage by Functional Class By Sheet 024 4 - Minor Arterial 0.313	Mileage by Town By Sheet WESTMINSTER - V123-1320 0.313 of 0.313	DISTRICT 2	TOWN WESTMINSTER	Date: 11/18/21	ROUTE VT-123
						Page Total Mileage: 0.313 mi					

For More Information Contact - Vermont Agency of Transportation, Policy, Planning and Intermodal Development Division - Mapping Section, 1 National Life Drive, Montpelier, VT 05633-5001 Telephone: 802-828-2600.