

For More Information Contact - Vermont Agency of Transportation, Policy, Planning and Intermodal Development Division - Mapping Section, 1 National Life Drive, Montpelier, VT 05633-5001 Telephone: 802-828-2600.

Route Log and Progress Chart

Please Note: Errors and Omissions May Exist.
Contact the VTrans Mapping Section with questions or concerns.


DISTRICT TOWN ROUTE

8 SAINT ALBANS TOWN VT-207



Bridge 1: Culvert - 1967



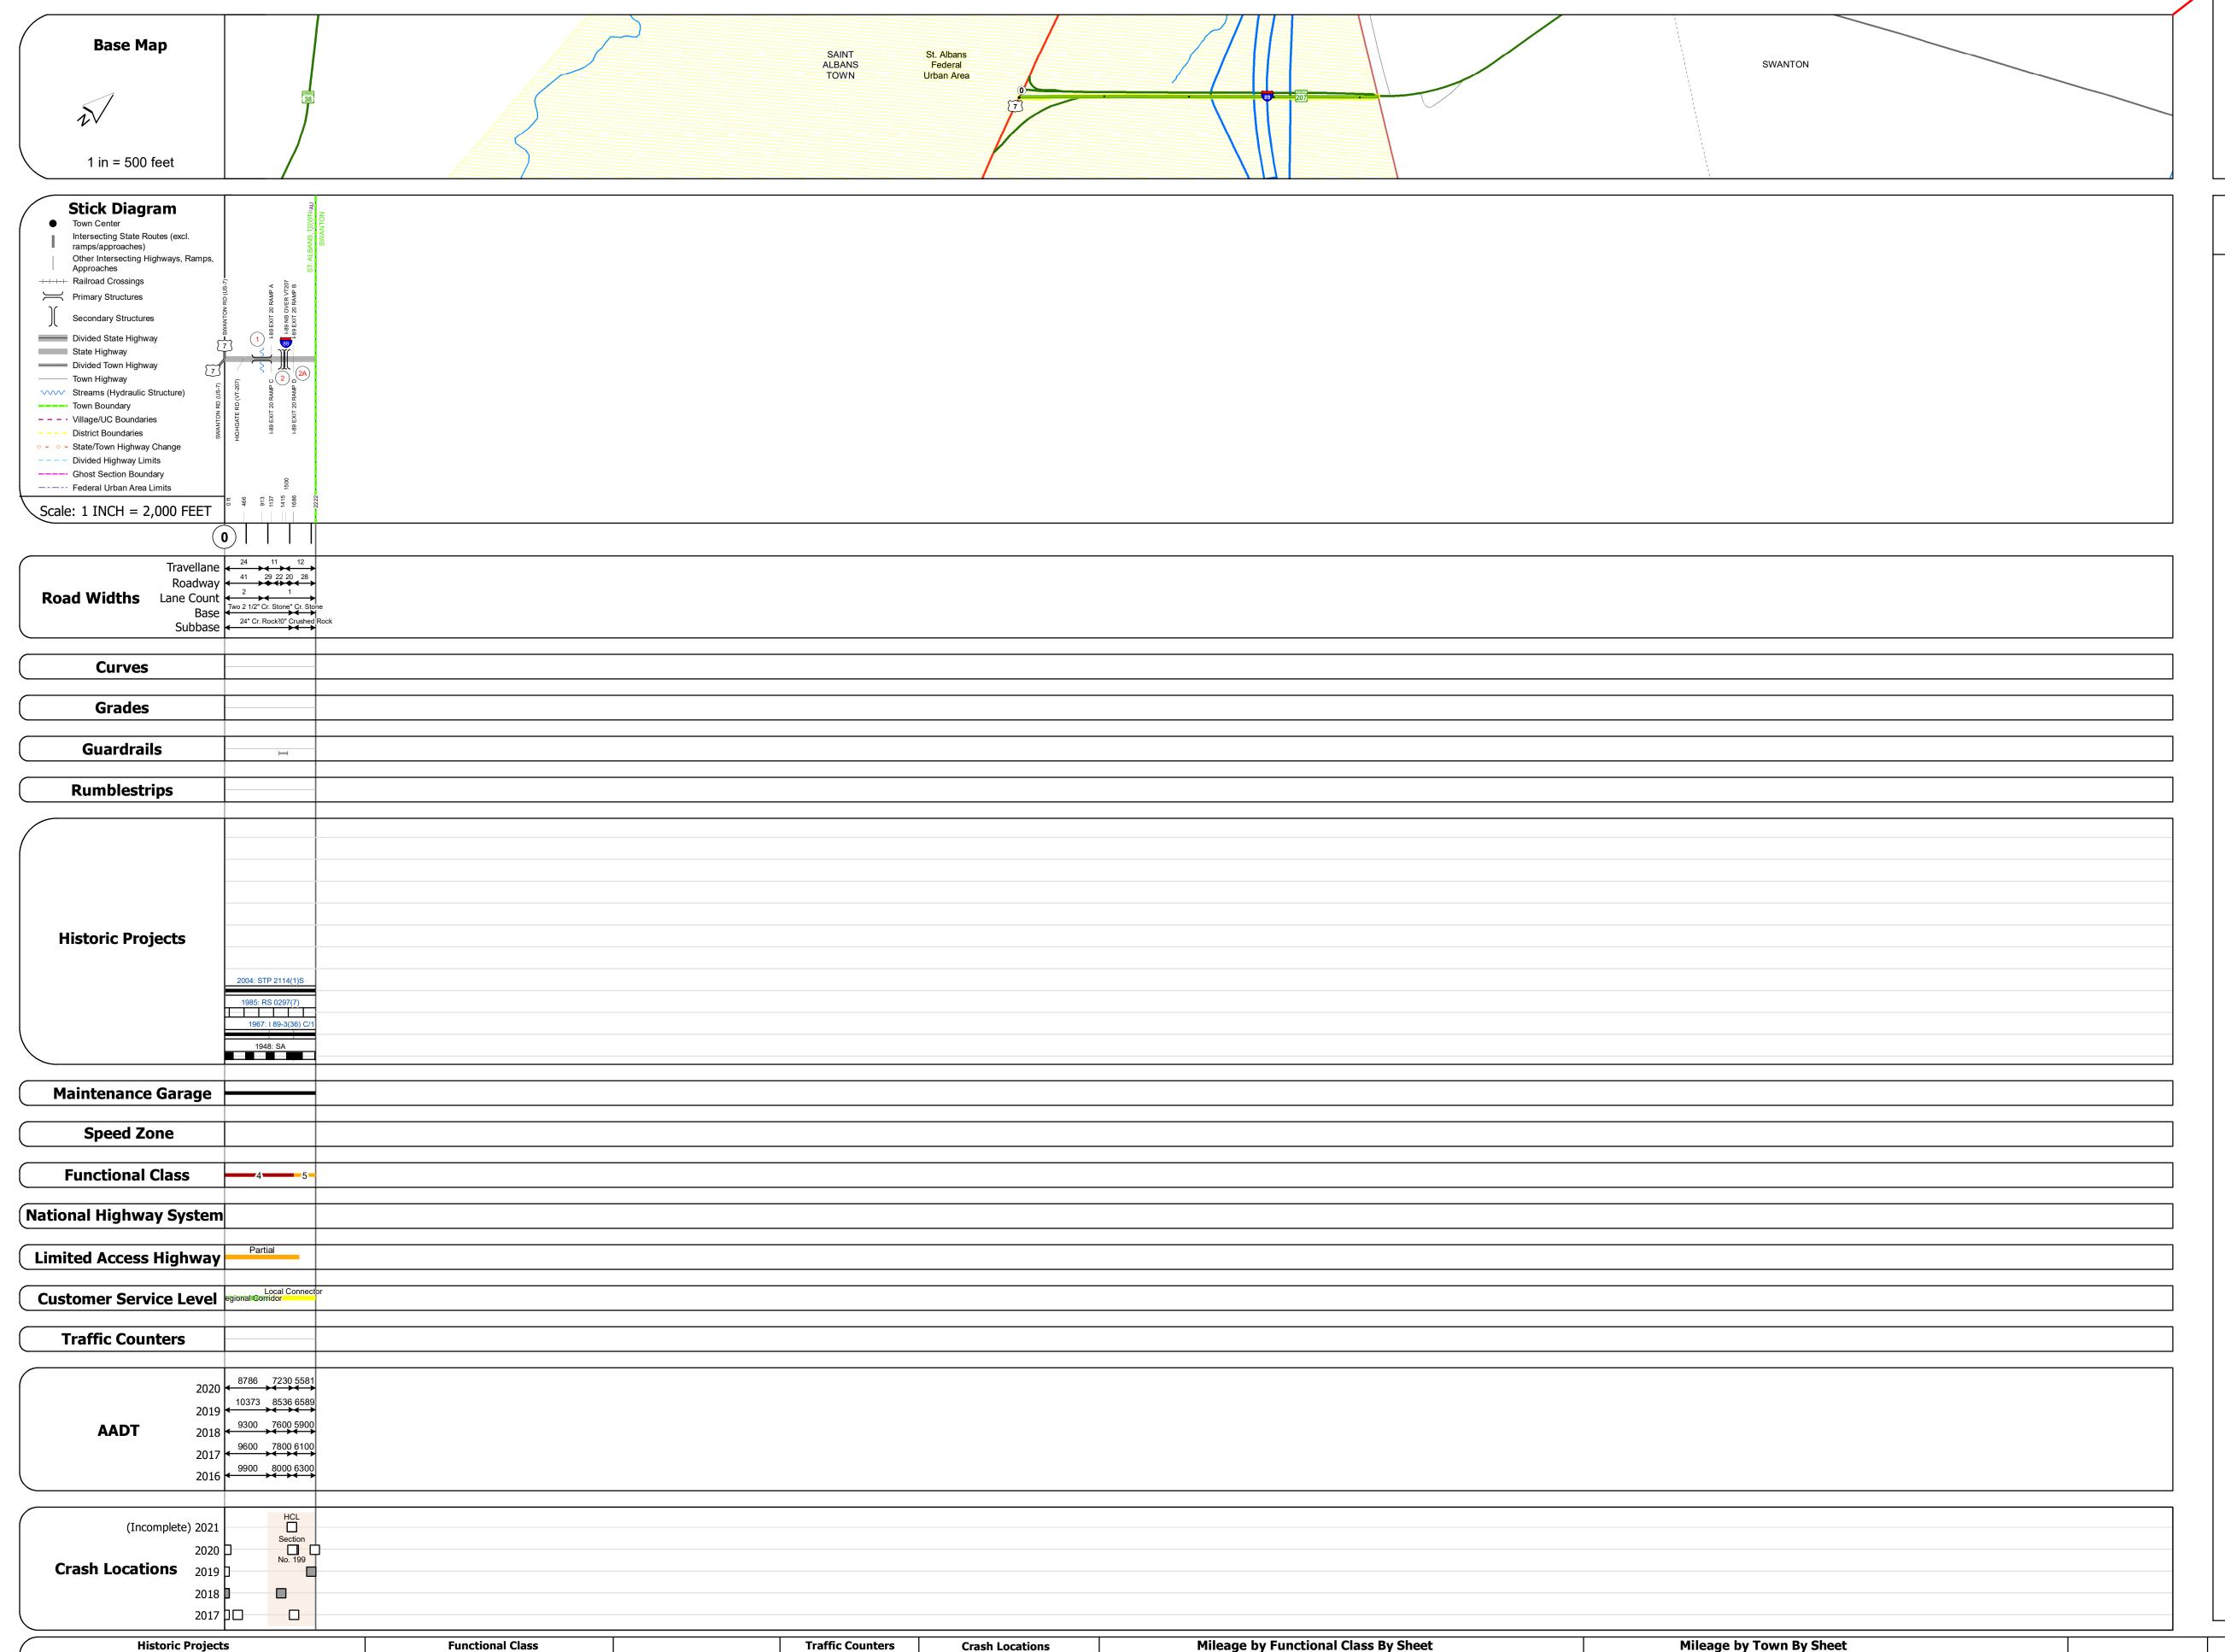

RUCTURE	DESCRIPTIONS

Length: 6'
Under Clearance: 3.5'
Facility Carried: VT207
Structure Type: ACCGMPA
Features Intersected: SWAMP
Maintenance: State

Bridge 2:
Stringer/multi-beam or girder - 1967
Structure No. 200089093S06132
Length: 147'
Facility Carried: I 89 ML

Structure No. 300297000106131

Structure Type: 3 SPAN ROLLED BEAM Features Intersected: I 89 SB. OVER VT207

Bridge 2A:
Stringer/multi-beam or girder - 1967
Structure No. 200089093N06132
Length: 147'

Length: 147'
Facility Carried: I 89 ML
Structure Type: 3 SPAN ROLLED BEAM
Features Intersected: I 89 NB OVER VT207

	Historic Projects		Functional Class		Traffic Counters	Crash Locations	Mileage by Functional Class By	y Sheet	Mileage by Town By Sheet					
Unknown	Bituminous Concrete	e Surface Treated	1 - Interstate 3 - Principal 5 - Major System Arterial Collector	Curves Grades	Continuous (CTC)		019-6 4 - Minor Arterial	0.319	SAINT ALBANS TOWN - V207-0613	0.421 of 0.421	DISTRICT	TOWN	Date: 11/18/21	ROUTE
Retreatment	Bituminous Macadar	m Gravel	2 - Other 4 - Minor 6 - Minor	(degrees) Left (percent) grade up	Weigh-In-Motion (WIM)	Legend	0297 5 - Major Collector	0.102						
Resurface	Cold Plane and	☐ Plant Mix	Freeways and Arterial Collector	Rigiti grade dowl	Short-Term, Scheduled	High Crash Locations (HCL's)								VT-207
■ Bituminous Mi	ix Bituminous Concrete	Reclaimed Base and	Expressways		Short-Term, Unscheduled	Sections (& Intersections)							1 of 1	0. 202
∑ Skinny Mix	Concrete	Bituminous Concrete	Speed Zones	Road Widths	AADT	HCL No. 201 - 300 (21 - 30)					l g l	SAINT ALBANS TOWN		ETE mileage:
ःः Bituminous Se	eal Cravel		SPEED SPEED	← (**)	(AADT)	1 - 100 (1 - 10) 301 - 400 (31 - 40)						SAINT ALBANS TOWN	TWN mileage: 0.0 to 0.421	0.0 to 0.421
Indicated plans a	available - http://vtransmap01.aot.	.state.vt.us/rp/dpr/DIwebstore/	25 30 35 40 45 50 55 60 65			101 - 200 (11 - 20) 401 - 800 (41 - 11)	3)	Page Total Mileage: 0.421 mi		Page Total Mileage: 0.421 mi			0.0 to 0.421	