





# Route Log and Progress Chart

**DRAFT**

Please Note: Errors and Omissions May Exist.  
Contact the VTrans Mapping Section with questions or concerns.

DISTRICT	TOWN	ROUTE
7	RYEGATE, BARNET	I-91

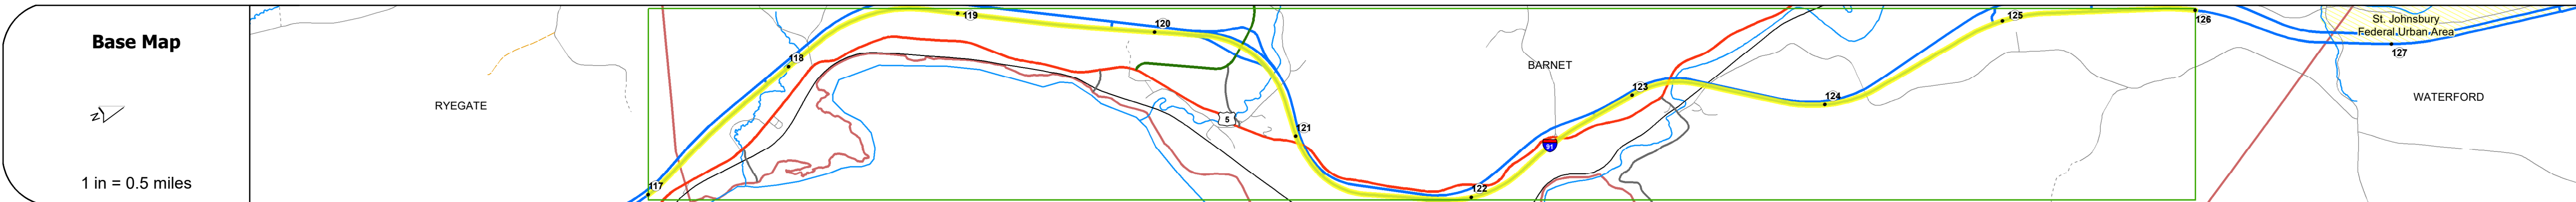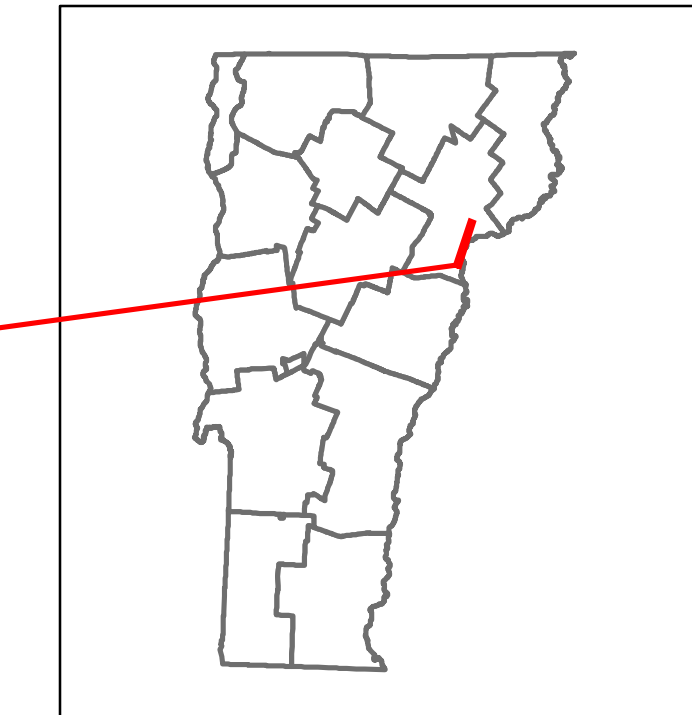

Travellane	Roadway	Lane Count	Base	Subbase
		24		
		40		
		2		
		Two 2 1/2" Plant Mix Base Courses		
		24" Crushed Stone		

Curves
3

Grades
-4, +4.98, +5.6, -2.2, -4.68, +4.5, -5, +5, +4, -3.33

Guardrails
Standard guardrail symbols along the route.

Rumblestrips
Standard rumblestrip symbols along the route.

Historic Projects
2008: IM SCRP(2)
1993: IR MEMB(1)
2013: IM 091-2176
1982: I 91-2165 STAGE 3
1978: I 91-2153 C1/2
1976: EACI 091-2154/C14 1976: I 91-2121 STAGE 2
1977: EACI 091-2155
1978: EACI 91-2117/C1
1978: I 91-2151
1978: EACI 91-2158/C2

Maintenance Garage
District 7 - DMF Maintenance Newbury Garage

Speed Zone

Functional Class
1

National Highway System
NHS - Interstate

Limited Access Highway
Full

Customer Service Level
Interstate Or Divided Highway

Traffic Counters

AADT	2021	2020	2019	2018	2017
	2852	2204	2938	5800	5500
	2464	1948	2597		
				7100	6700

Crash Locations	2022	2021	2020	2019	2018

## STRUCTURE DESCRIPTIONS

<p><b>Bridge 69-14:</b> Culvert - 1976 Structure No. 300091691403011 Length: 19' Facility Carried: I91 Structure Type: RC BOX Features Intersected: BROOK Maintenance/Ownership: State</p>	<p><b>Bridge 70N:</b> Stringer/multi-beam or girder - 1976 Structure No. 200091070N03012 Length: 82' Height: 5.33' Width: 3.9' Under Clearance: 1.17' Facility Carried: I 91 ML Structure Type: ROLLED BEAM Features Intersected: I 91 OVER TH NO 81 Surface: Bituminous Maintenance/Ownership: State</p>
<p><b>Bridge 70-4N:</b> Culvert - 1976 Structure No. 300091704N03011 Length: 6' Facility Carried: I91 Structure Type: ACGMPP Features Intersected: CATTLEPASS Maintenance/Ownership: State</p>	<p><b>Bridge 70:</b> Unknown Structure No. 20030107903011 Structure Type: Unknown Features Intersected: TH 12 OVER I 91 Maintenance/Ownership: State</p>
<p><b>Bridge 71N:</b> Stringer/multi-beam or girder - 1976 Structure No. 200091071N03012 Length: 117' Height: 5.33' Width: 3.8' Under Clearance: 1.25' Facility Carried: I 91 ML Structure Type: WELDED PLATE GIRDER Features Intersected: I 91 OVER BARNET SH Surface: Bituminous Maintenance/Ownership: State</p>	<p><b>Bridge 72:</b> Culvert - 1976 Structure No. 200091007203012 Length: 45' Height: 5.33' Facility Carried: I 91 ML Structure Type: TWIN CELL RC BOX Features Intersected: STEVENS RIVER Maintenance/Ownership: State</p>
<p><b>Bridge 73N:</b> Culvert - 1977 Structure No. 200091073N03012 Length: 24' Height: 5.33' Under Clearance: 1.17' Facility Carried: I 91 ML Structure Type: RC BOX Features Intersected: I 91 OVER TH 57 Maintenance/Ownership: State</p>	<p><b>Bridge 74N:</b> Stringer/multi-beam or girder - 1977 Structure No. 200091074N03012 Length: 121' Height: 5.33' Width: 3.7' Under Clearance: 1.5' Facility Carried: I 91 ML Structure Type: WELDED PLATE GIRDER Features Intersected: I 91 OVER US 5 Surface: Bituminous Maintenance/Ownership: State</p>
<p><b>Bridge 75-1N:</b> Culvert - 1977 Structure No. 300091751N03011 Length: 10' Facility Carried: I91 Structure Type: CGMPP Features Intersected: SUTTON BROOK Maintenance/Ownership: State</p>	<p><b>Bridge 76N:</b> Stringer/multi-beam or girder - 1977 Structure No. 200091076N03012 Length: 287' Height: 5.33' Width: 3.7' Under Clearance: 1.33' Facility Carried: I 91 ML Structure Type: 3 SP CONT WLD PL GIR Features Intersected: I 91 NB OVER US 5 Surface: Bituminous Maintenance/Ownership: State</p>
<p><b>Bridge 77N:</b> Girder and floorbeam system - 1977 Structure No. 200091077N03012 Length: 425' Height: 5.33' Width: 3.7' Under Clearance: 2.83' Facility Carried: I 91 ML Structure Type: 3 SPAN CONT 2 GIRDER Features Intersected: I 91 OVER US 5 PASS R Surface: Bituminous Maintenance/Ownership: State Height: 5.33'</p>	

Historic Projects	Functional Class	Curves	Grades	Traffic Counters	Crash Locations	Mileage by Functional Class By Sheet	Mileage by Town By Sheet	DISTRICT	TOWN	Date: 10/02/22	ROUTE
<ul style="list-style-type: none"> <li>Unknown</li> <li>Retreatment</li> <li>Resurface</li> <li>Bituminous Mix</li> <li>Skinny Mix</li> <li>Bituminous Seal</li> </ul>	<ul style="list-style-type: none"> <li>1 - Interstate System</li> <li>2 - Other</li> <li>3 - Principal Arterial</li> <li>4 - Minor Arterial</li> <li>5 - Major Collector</li> <li>6 - Minor Collector</li> </ul>	<ul style="list-style-type: none"> <li>Left</li> <li>Right</li> </ul>	<ul style="list-style-type: none"> <li>grade up</li> <li>grade down</li> </ul>	<ul style="list-style-type: none"> <li>Continuous (CTC)</li> <li>Weight-In-Motion (WIM)</li> <li>Short-Term, Scheduled</li> <li>Short-Term, Unscheduled</li> </ul>	<ul style="list-style-type: none"> <li>Fatal</li> <li>Injury</li> <li>Property Damage Only</li> <li>Unknown Crash Type</li> </ul>	91-2 1 - Interstate 9.000	ETE - I091-0000 9.0 of 177.432	7	RYEGATE, BARNET	14 of 20 TWN mileage: 117.0 to 126.0	I-91 ETE mileage: 117.0 to 126.0