



DISTRICT	TOWN	ROUTE
7	ST. JOHNSBURY, WATERFORD	I-93

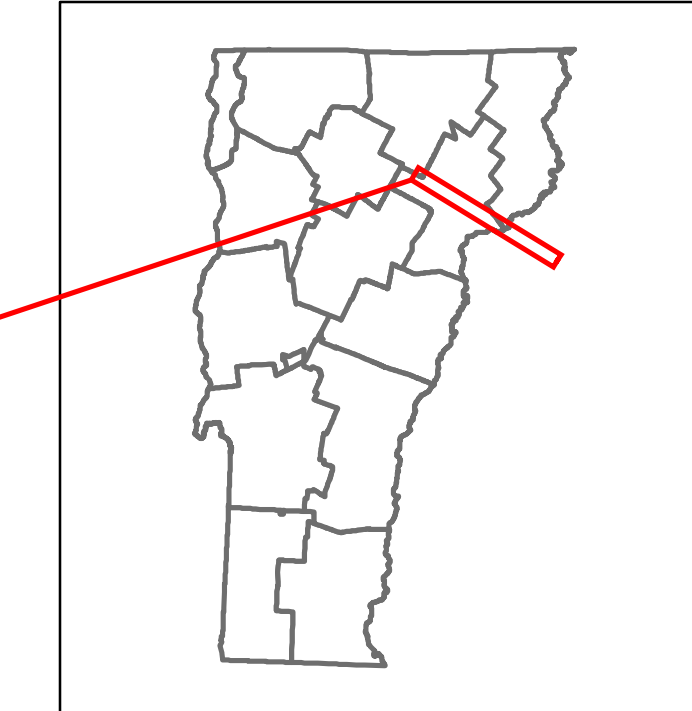

**Base Map**

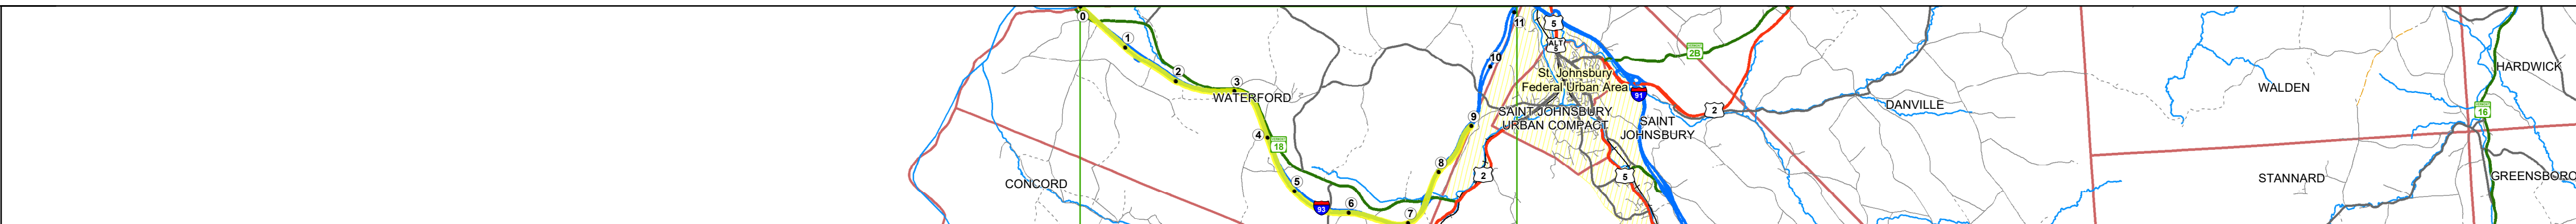

**Stick Diagram**

- Town Center
- Intersecting State Routes (excl. ramps/approaches)
- Other Intersecting Highways, Ramps, Approaches
- Railroad Crossings
- Primary Structures
- Secondary Structures
- Divided State Highway
- State Highway
- Divided Town Highway
- Town Highway
- Streams (Hydraulic Structure)
- Town Boundary
- Village/IC Boundaries
- District Boundaries
- State/Town Highway Change
- Divided Highway Limits
- Ghost Section Boundary
- Federal Urban Area Limits

Scale: 1 INCH = 2,000 FEET



<b>Road Widths</b>	Travellane Roadway Lane Count Base Subbase	24 40 2 Two 2 1/2" Plant Mix Base Courses 24" Crushed Stone
<b>Curves</b>		
<b>Grades</b>		
<b>Guardrails</b>		
<b>Rumblestrips</b>		
<b>Historic Projects</b>		<ul style="list-style-type: none"> <li>2015: M MEMB(31)</li> <li>2009: HES 003-1100</li> <li>2015: M MEMB(31)</li> <li>1999: M 093-191</li> <li>1978: I 93-171</li> <li>1982: I 93-131C1</li> <li>1983: I 93-141C1 STAGE 3</li> <li>1982: I 93-131C2</li> <li>1982: I 93-131C3</li> </ul>
<b>Maintenance Garage</b>		District 7 - DMF Maintenance St. Johnsbury Garage
<b>Speed Zone</b>		
<b>Functional Class</b>		1
<b>National Highway System</b>		NHS - Interstate
<b>Limited Access Highway</b>		Full
<b>Customer Service Level</b>		Interstate Or Divided Highway
<b>Traffic Counters</b>		▲ C021
<b>AADT</b>	2021 2020 2019 2018 2017	3045 2668 3772 6200 6100
<b>Crash Locations</b>	(Incomplete) 2022 2021 2020 2019 2018	HCL Section No. 385 HCL Section No. 495 HCL Section No. 649

**STRUCTURE DESCRIPTIONS**

<p><b>Unknown 1N:</b> Unknown Structure No. 200093801N03162 Structure Type: Unknown Features Intersected: CONNECTICUT RIVER</p> <p><b>Bridge 1N:</b> Frame - 1982 Structure No. 200093001N03162 Length: 205' Height: 5.33' Width: 3.7' Under Clearance: 1.42' Facility Carried: I 93 ML Structure Type: STEEL RIGID FRAME Features Intersected: I 93 OVER VT 18 Surface: Bituminous Maintenance/Ownership: State</p> <p><b>Bridge 1-2N:</b> Frame - 1982 Structure No. 3000931-2N03161 Length: 67' Facility Carried: I 93 Structure Type: ACCGMPP Features Intersected: BROOK Maintenance/Ownership: State</p> <p><b>Bridge 2N:</b> Frame - 1982 Structure No. 200093002N03162 Length: 28' Height: 5.33' Width: 4.3' Under Clearance: 1.17' Facility Carried: I 93 ML Structure Type: RC BOX Features Intersected: I 93 OVER TH NO 17 Maintenance/Ownership: State</p> <p><b>Bridge 2-1:</b> Culvert - 1982 Structure No. 30009302-103161 Length: 77' Facility Carried: I 93 Structure Type: CGMPP Features Intersected: BROOK Maintenance/Ownership: State</p> <p><b>Bridge 3N:</b> Stringer/multi-beam or girder - 1982 Structure No. 200093003N03162 Length: 113' Height: 5.33' Width: 3.7' Under Clearance: 1.25' Facility Carried: I 93 ML Structure Type: WELDED PLATE GIRDER Features Intersected: I 93 OVER TH NO 12 Surface: Bituminous Maintenance/Ownership: State</p> <p><b>Bridge 4N:</b> Frame - 1982 Structure No. 200093004N03162 Length: 28' Height: 5.33' Width: 3.7' Under Clearance: 1.25' Facility Carried: I 93 ML Structure Type: RC BOX Features Intersected: I 93 OVER TH NO 1 Maintenance/Ownership: State</p> <p><b>Bridge 5N:</b> Stringer/multi-beam or girder - 1982 Structure No. 200093005N03162 Length: 109' Height: 5.33' Width: 3.7' Under Clearance: 1.58' Facility Carried: I 93 ML Structure Type: WELDED PLATE GIRDER Features Intersected: I 93 OVER TH NO 7 Surface: Bituminous Maintenance/Ownership: State</p> <p><b>Unknown 6:</b> Unknown Structure No. 200225000903162 Structure Type: Unknown Features Intersected: I 93 UNDER VT 18 Maintenance/Ownership: State</p> <p><b>Bridge 6-1:</b> Culvert - 1982 Structure No. 30009306-103161 Length: 14' Facility Carried: I 93 Structure Type: RC BOX Features Intersected: STILES BROOK Maintenance/Ownership: State</p>	<p><b>Bridge 6-03:</b> Culvert - 1982 Structure No. 30009306-303161 Length: 9' Facility Carried: I 93 Structure Type: RC BOX Features Intersected: WATER MAIN SLEEVE Maintenance/Ownership: State</p> <p><b>Bridge 6-04:</b> Culvert - 1982 Structure No. 30009306-403161 Length: 14' Under Clearance: 1.0' Facility Carried: I 93 Structure Type: RC BOX Features Intersected: LAND ACCESS ROAD Maintenance/Ownership: State</p> <p><b>Bridge 7N:</b> Culvert - 1982 Structure No. 300093007N03161 Length: 14' Under Clearance: 1.0' Facility Carried: I 93 Structure Type: RC BOX Features Intersected: LAND ACCESS ROAD Maintenance/Ownership: State</p>
---	---

<p><b>Historic Projects</b></p> <ul style="list-style-type: none"> <li>Unknown</li> <li>Retreatment</li> <li>Resurface</li> <li>Bituminous Mix</li> <li>Skiny Mix</li> <li>Bituminous Seal</li> </ul> <p>Indicated plans available - <a href="http://vtransmap01.aot.state.vt.us/pdcr/DWebstore/">http://vtransmap01.aot.state.vt.us/pdcr/DWebstore/</a></p>	<p><b>Functional Class</b></p> <ul style="list-style-type: none"> <li>1 - Interstate System</li> <li>2 - Other Freeways and Expressways</li> <li>3 - Principal Arterial</li> <li>4 - Minor Arterial</li> <li>5 - Major Collector</li> <li>6 - Minor Collector</li> </ul> <p><b>Speed Zones</b></p> <ul style="list-style-type: none"> <li>25</li> <li>30</li> <li>35</li> <li>40</li> <li>45</li> <li>50</li> <li>55</li> <li>60</li> <li>65</li> </ul>	<p><b>Curves</b></p> <ul style="list-style-type: none"> <li>Left (degrees)</li> <li>Right</li> </ul> <p><b>Grades</b></p> <ul style="list-style-type: none"> <li>Left (percent)</li> <li>Right</li> <li>grade up</li> <li>grade down</li> </ul> <p><b>Road Widths</b></p> <ul style="list-style-type: none"> <li>Left</li> <li>Right</li> </ul>	<p><b>Traffic Counters</b></p> <ul style="list-style-type: none"> <li>Continuous (CTC)</li> <li>Weight-In-Motion (WIM)</li> <li>Short-Term, Scheduled</li> <li>Short-Term, Unscheduled</li> </ul> <p><b>Crash Locations</b></p> <ul style="list-style-type: none"> <li>Fatal</li> <li>Injury</li> <li>Property Damage Only</li> <li>Unknown Crash Type</li> </ul> <p><b>High Crash Locations (HCL's)</b></p> <p>Sections (&amp; Intersections)</p> <ul style="list-style-type: none"> <li>1 - 100 (1 - 10)</li> <li>101 - 200 (11 - 20)</li> <li>201 - 300 (21 - 30)</li> <li>301 - 400 (31 - 40)</li> <li>401 - 800 (41 - 113)</li> </ul>	<p><b>Mileage by Functional Class By Sheet</b></p> <p>93-1 1 - Interstate 9.000</p>	<p><b>Mileage by Town By Sheet</b></p> <p>ETE - I093-0000 9.0 of 11.104</p>	<p><b>DISTRICT</b></p> <p>7</p>	<p><b>TOWN</b></p> <p>ST. JOHNSBURY, WATERFORD</p>	<p><b>Date:</b> 10/02/22</p>	<p><b>ROUTE</b></p> <p>I-93</p> <p>ETE mileage: 0.0 to 9.0</p>
--	---	---	--	---	---	---------------------------------	--	------------------------------	--