




# Route Log and Progress Chart


**DRAFT**

Please Note: Errors and Omissions May Exist.  
Contact the VTrans Mapping Section with questions or concerns.

DISTRICT	TOWN	ROUTE
2	PUTNEY	NSH-9600

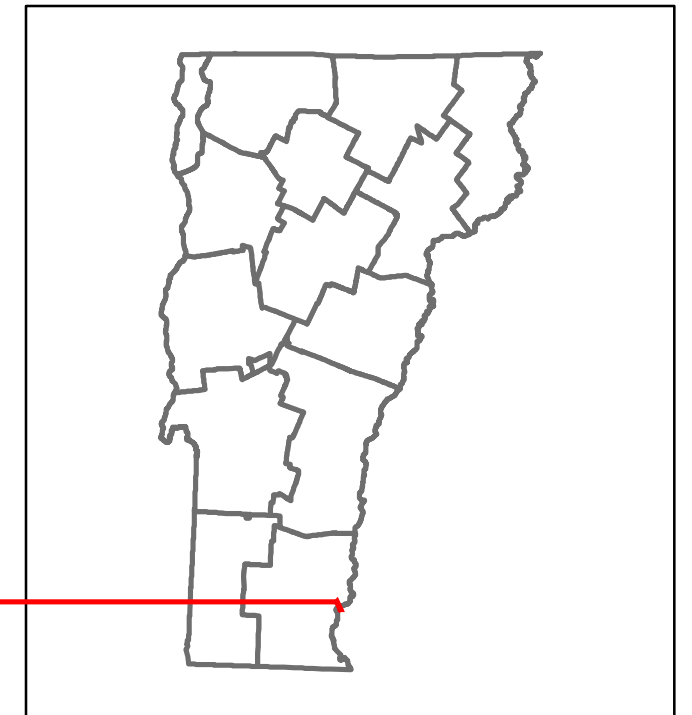

## NSH-9600 Putney State Highway

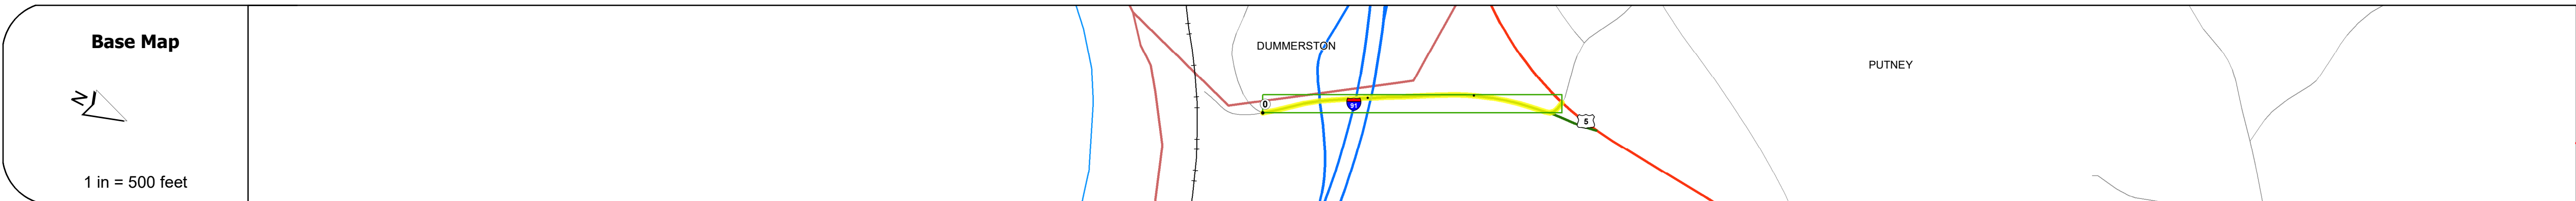

### STRUCTURE DESCRIPTIONS

**Bridge 1:**  
Stringer/multi-beam or girder - 1961  
Structure No. 201113000113132  
Length: 243'  
Height: 5.33'  
Width: 3.0'  
Under Clearance: 1.33'  
Facility Carried: VT 00860 SPUR  
Structure Type: 4 SPAN ROLLED BEAM  
Features Intersected: 1 91 UNDER PUTNEY SH  
Maintenance/Ownership: State

<b>Road Widths</b>	Travellane: 26' (left), 22' (right) Roadway: 26' (left), 22' (right) Lane Count: 2 Base: Two 4" Ci Stone Subbase: 24" Crushed Rock
--------------------	--

<b>Curves</b>	4
---------------	---

<b>Grades</b>	
---------------	--

<b>Guardrails</b>	
-------------------	--

<b>Rumblestrips</b>	
---------------------	--

<b>Historic Projects</b>	2010: STP 2310(1) 1984: RS 1113(1) 1979: RR 91-1(3) 1961: I 91-1(9)
--------------------------	--

<b>Maintenance Garage</b>	
---------------------------	--

<b>Speed Zone</b>	
-------------------	--

<b>Functional Class</b>	5
-------------------------	---

<b>National Highway System</b>	
--------------------------------	--

<b>Limited Access Highway</b>	
-------------------------------	--

<b>Customer Service Level</b>	Local Connector
-------------------------------	-----------------

<b>Traffic Counters</b>	X144
-------------------------	------

<b>AADT</b>	2021: 597 (left), 2210 (right) 2020: 527 (left), 1951 (right) 2019: 622 (left), 2303 (right) 2018: 620 (left), 2300 (right) 2017: 710 (left), 2400 (right)
-------------	--

<b>Crash Locations</b>	(Incomplete) 2022 2021 2020 2019 2018
------------------------	---

<b>Historic Projects</b> Unknown, Retreatment, Resurface, Bituminous Mix, Skiny Mix, Bituminous Seal, Bituminous Concrete, Cold Plane and Concrete, Reclaimed Base and Bituminous Concrete, Surface Treated Gravel, Plant Mix, Bituminous Concrete	<b>Functional Class</b> 1- Interstate System, 2- Other, 3- Principal Arterial, 4- Minor Arterial, 5- Major Collector, 6- Minor Collector	<b>Crash Locations</b> Fatal, Injury, Property Damage Only, Unknown Crash Type, High Crash Locations (HCL's)	<b>Mileage by Functional Class By Sheet</b> 0113 5 - Major Collector 0.289	<b>Mileage by Town By Sheet</b> PUTNEY - N96001313 0.289 of 0.289	<b>DISTRICT</b>	<b>TOWN</b>	<b>Date: 10/03/22</b>	<b>ROUTE</b>
					2	PUTNEY	1 of 1 TWN mileage: 0.0 to 0.289	NSH-9600 ETE mileage: 0.0 to 0.289