

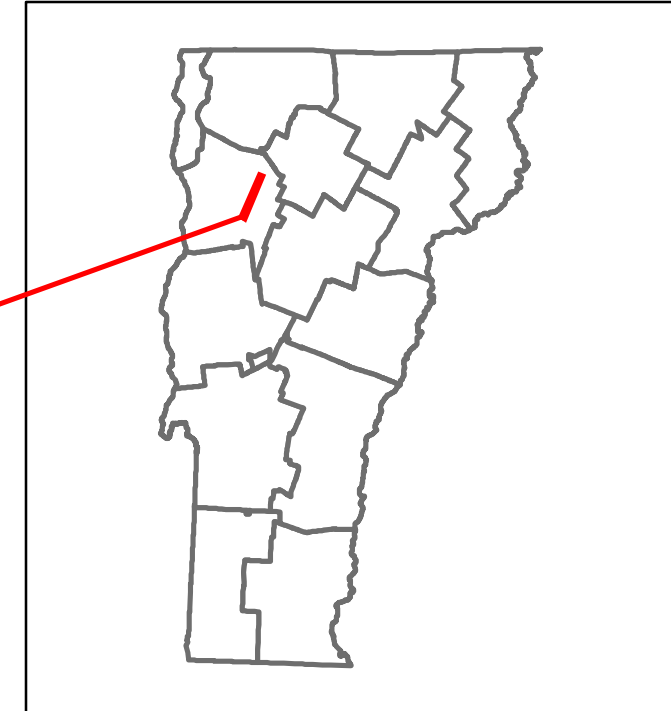


DISTRICT	TOWN	ROUTE
5	JERICHO	MNA-0046

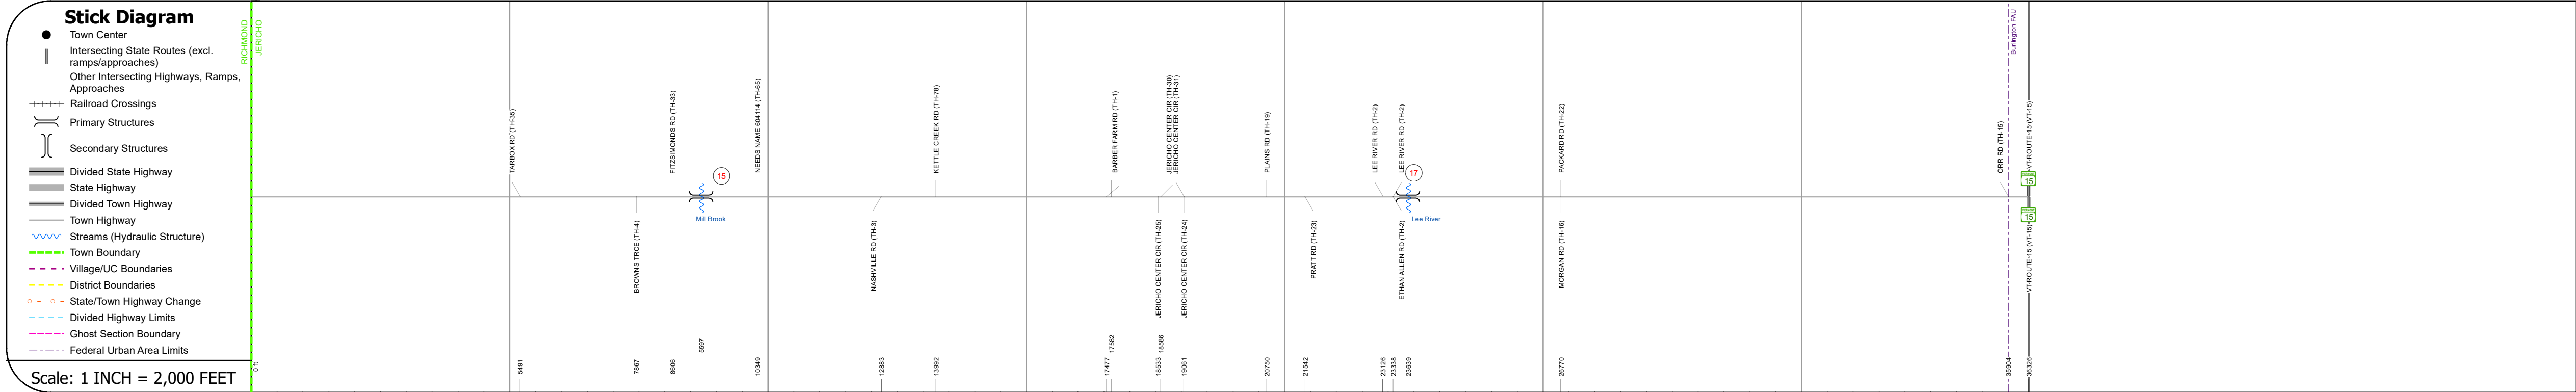

MNA-0046

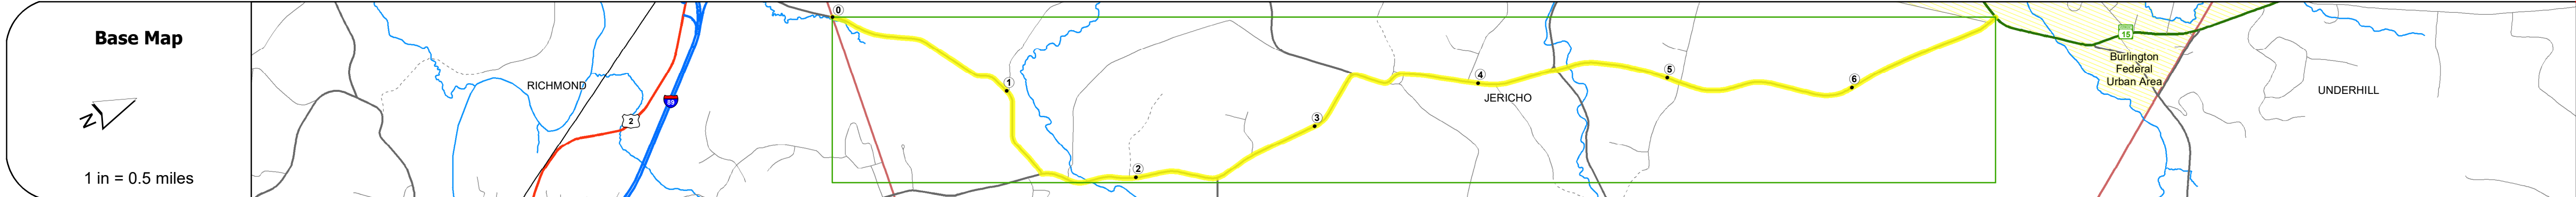

STRUCTURE DESCRIPTIONS

Bridge 15:
Tee Beam - 1927
Structure No. 200209001504092
Length: 39'
Height: 5.33'
Width: 3.2'
Facility Carried: TR 04 FAS 209
Structure Type: CONCRETE T-BEAM
Features Intersected: MILL BROOK
Surface: Bituminous
Maintenance/Ownership: Town

Bridge 17:
Tee Beam - 1952
Structure No. 200326001704092
Length: 54'
Height: 5.33'
Width: 2.4'
Facility Carried: TR 01 FAS 326
Structure Type: CONCRETE T-BEAM
Features Intersected: LEE RIVER
Surface: Bituminous
Maintenance/Ownership: Town

Road Widths	Travellane: 20 Roadway: 22 Lane Count: 2 Base: 2 Subbase: 2	22	24	2	22	23
Curves						3.4
Grades						
Guardrails						
Rumblestrips						
Historic Projects						
Maintenance Garage						
Speed Zone						
Functional Class			4			
National Highway System						
Limited Access Highway						
Customer Service Level						
Traffic Counters						
ADT	2021: 2404 2020: 2122 2019: 2505 2018: 2500 2017: 2500	2955 2608 3079 3100 3100	3961 3263 3852 3800 3900	2814 3475 4103 3500 3500	2814 2511 3051 2500 2500	
Crash Locations						

<p>Historic Projects</p> <ul style="list-style-type: none"> Unknown Retreatment Resurface Bituminous Mix Skinny Mix Bituminous Concrete Gravel Cold Plane and Plant Mix Reclaimed Base and Bituminous Concrete Concrete Gravel 	<p>Functional Class</p> <ul style="list-style-type: none"> 1 - Interstate 2 - Other 3 - Principal Arterial 4 - Minor Arterial 5 - Major Collector 6 - Minor Collector 	<p>Curves</p> <ul style="list-style-type: none"> Left Right <p>Grades</p> <ul style="list-style-type: none"> grade up grade down 	<p>Traffic Counters</p> <ul style="list-style-type: none"> Continuous (CTC) Weight-In-Motion (WIM) Short-Term, Scheduled Short-Term, Unscheduled 	<p>Crash Locations</p> <ul style="list-style-type: none"> Fatal Injury Property Damage Only Unknown Crash Type <p>High Crash Locations (HCL's)</p> <ul style="list-style-type: none"> 1 - 100 (1 - 10) 101 - 200 (11 - 20) 201 - 300 (21 - 30) 301 - 400 (31 - 40) 401 - 800 (41 - 113) 	<p>Mileage by Functional Class By Sheet</p> <p>046 4 - Minor Arterial 6.880</p>	<p>Mileage by Town By Sheet</p> <p>JERICHO - S00460409 6.88 of 6.88</p>	<p>DISTRICT</p> <p>5</p>	<p>TOWN</p> <p>JERICHO</p>	<p>Date: 10/02/22</p>	<p>ROUTE</p> <p>MNA-0046</p> <p>ETE mileage: 0.8 to 7.68</p>
<p>Page Total Mileage: 6.880 mi</p>						<p>Page Total Mileage: 6.88 mi</p>				