



Route Log and Progress Chart

DRAFT Please Note: Errors and Omissions May Exist. Contact the VTrans Mapping Section with questions or concerns.

DISTRICT TOWN ROUTE NEWFANE Maj-0106

Page Total Mileage: 7.46 mi

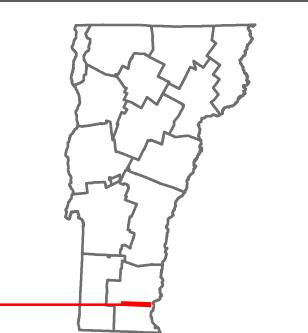

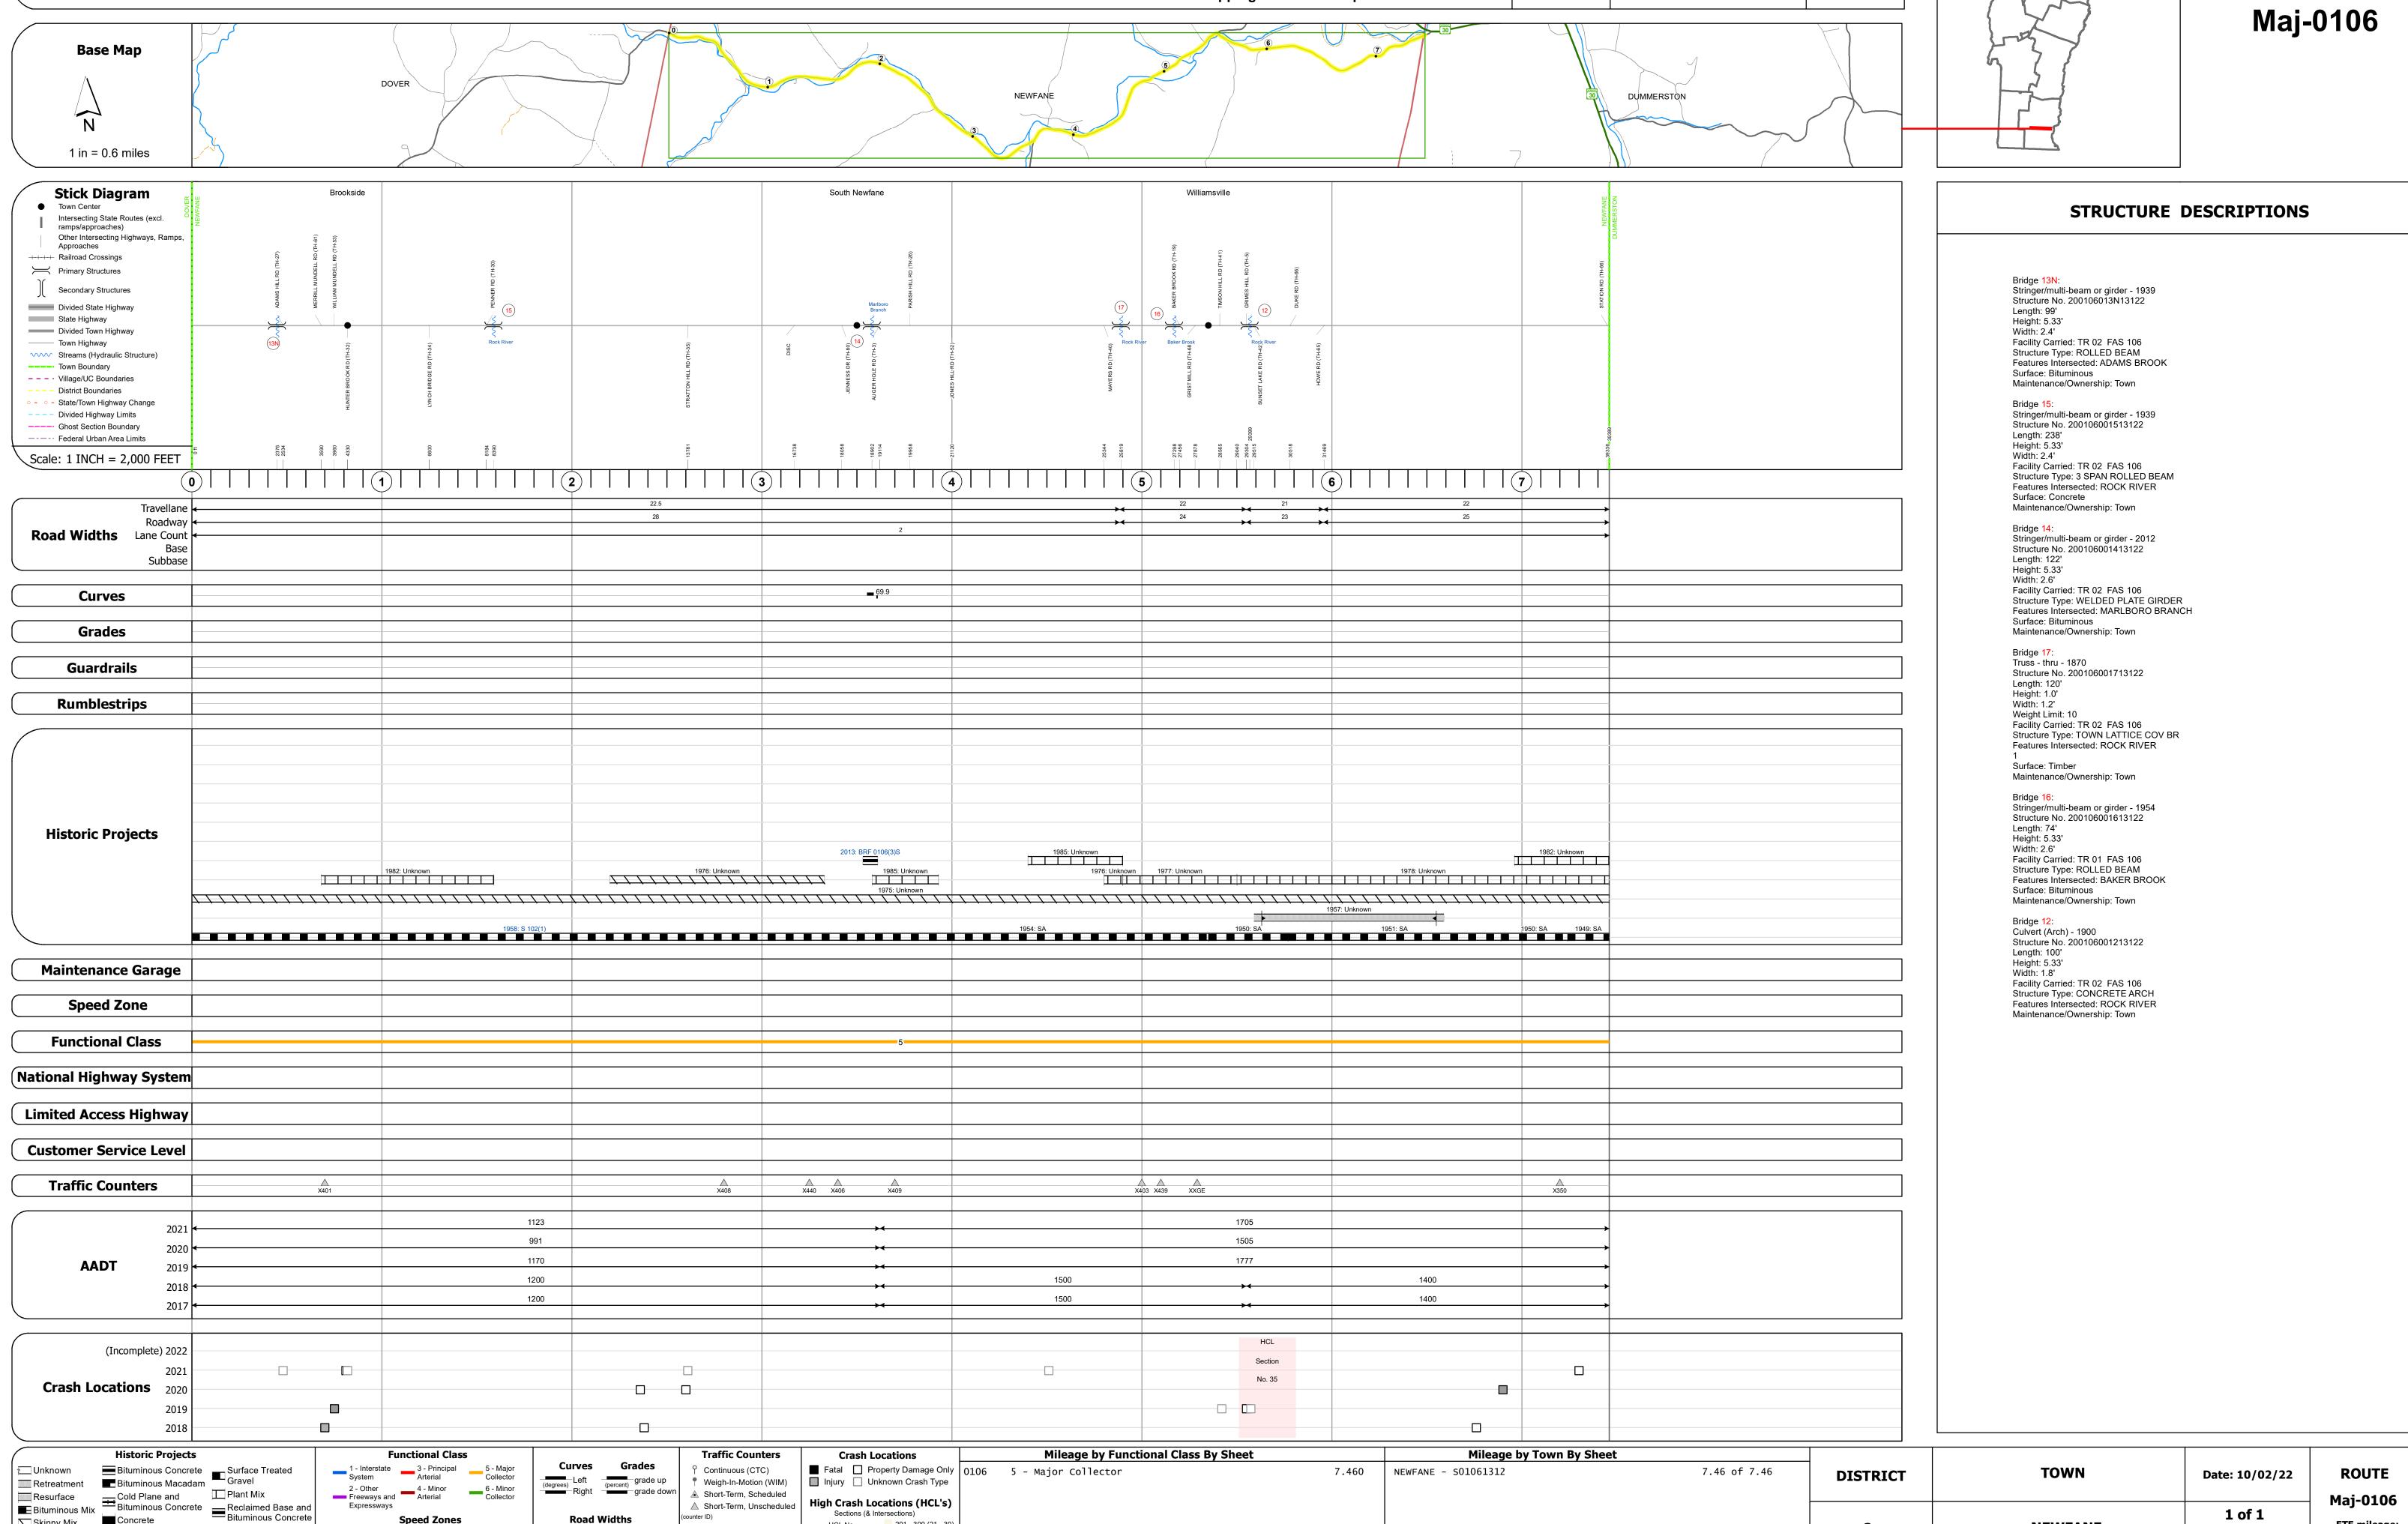

Page Total Mileage: 7.460 mi

Skinny Mix Concrete

△ Short-Term, Unscheduled

Sections (& Intersections)

HCL No. 201 - 300 (21 - 30)

1 - 100 (1 - 10) 301 - 400 (31 - 40)

NEWFANE