

Route Log and Progress Chart

HCL No. 201 - 300 (21 - 30)

1 - 100 (1 - 10) 301 - 400 (31 - 40)

101 - 200 (11 - 20) 401 - 800 (41 - 113)

DRAFT Please Note: Errors and Omissions May Exist. Contact the VTrans Mapping Section with questions or concerns.

DISTRICT TOWN ROUTE SHAFTSBURY Maj-0112

Page Total Mileage: 2.22 mi




SHAFTSBURY

ETE mileage: 0.0 to 2.22

TWN mileage:

0.0 to 2.22

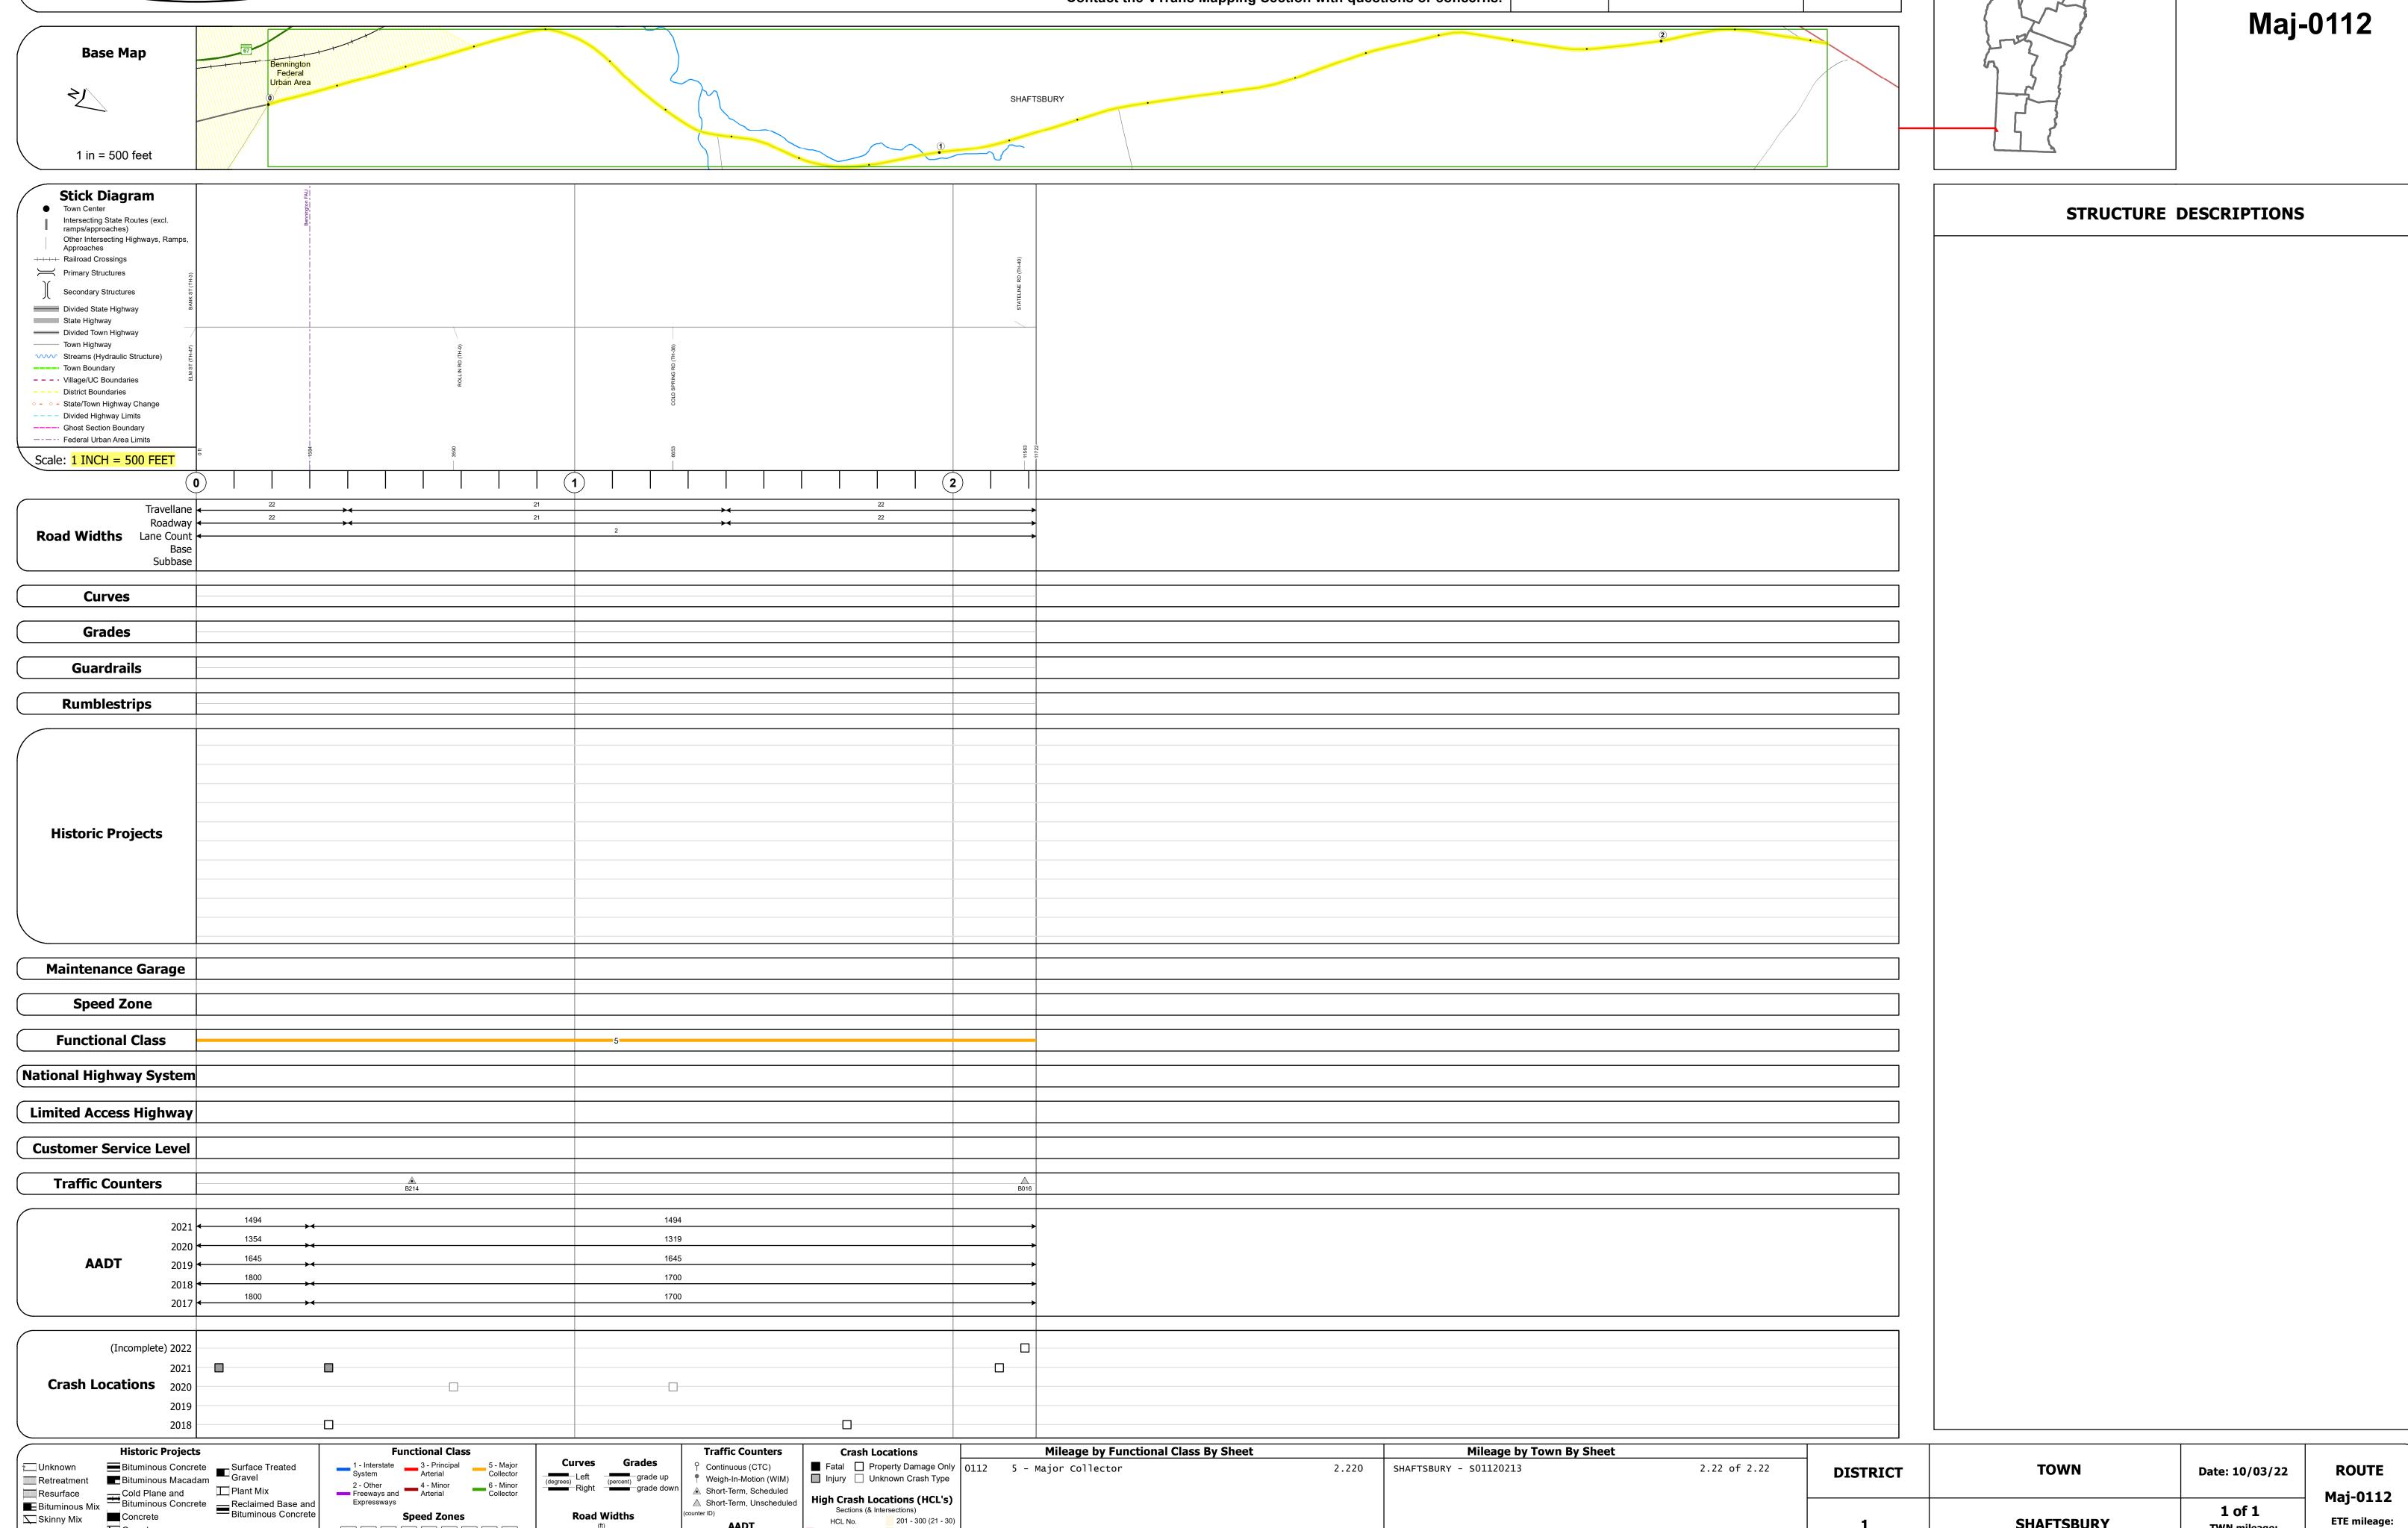

Page Total Mileage: 2.220 mi

Bituminous Seal Gravel