


Route Log and Progress Chart


Please Note: Errors and Omissions May Exist. Contact the VTrans Mapping Section with questions or concerns.

DRAFT

DISTRICT TOWN ROUTE GRAFTON Maj-0125

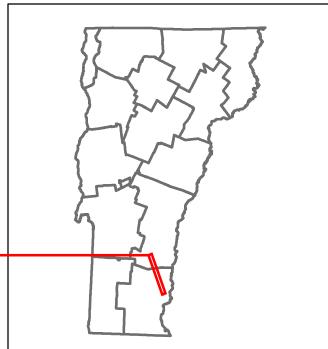



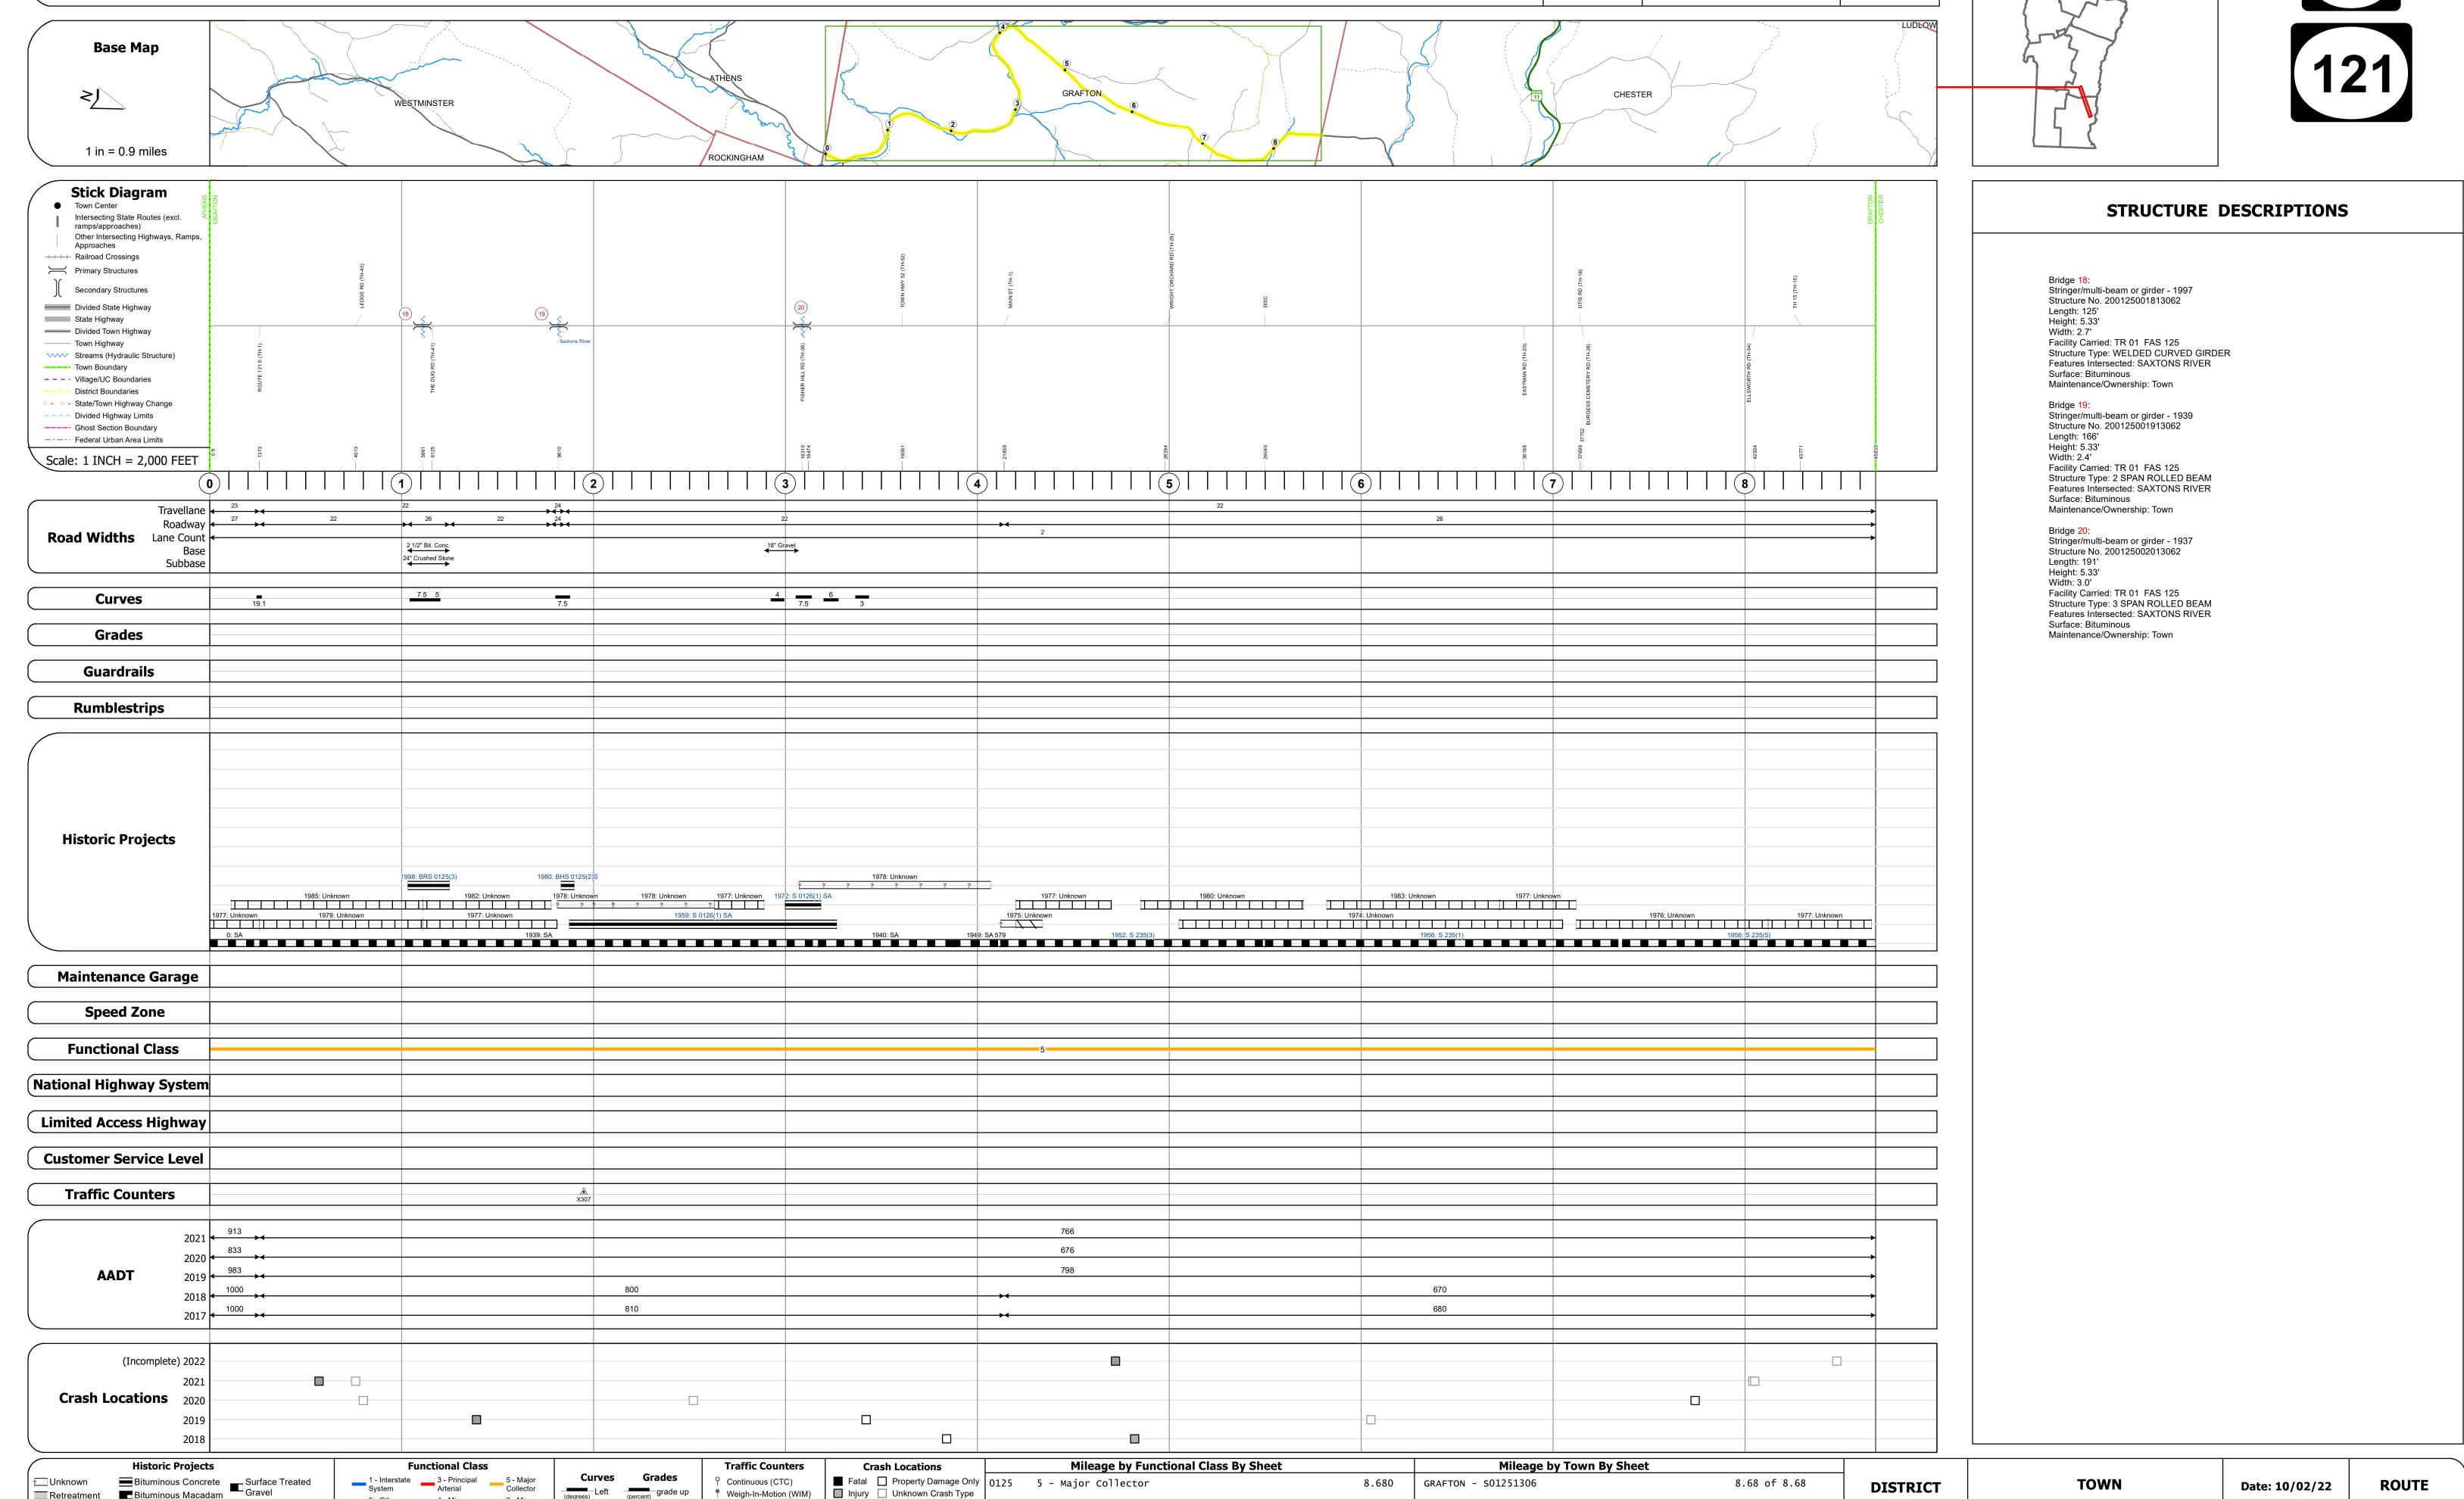

Page Total Mileage: 8.680 mi

2 - Other 4 - Minor Freeways and Arterial

Retreatment Bituminous Macadam

Skinny Mix Concrete

Cold Plane and

Bituminous Macadam

Clavel

Plant Mix

Reclaimed Base and
Bituminous Concrete

Collector

(degrees) Left (percent) grade up

High Crash Locations (HCL's)

HCL No. 201 - 300 (21 - 30)

Sections (& Intersections)

▲ Short-Term, Scheduled

△ Short-Term, Unscheduled

Page Total Mileage: 8.68 mi

Date: 10/02/22

1 of 1

TWN mileage:

0.0 to 8.68