


Route Log and Progress Chart


DRAFT Please Note: Errors and Omissions May Exist. **RUPERT** Contact the VTrans Mapping Section with questions or concerns.

DISTRICT TOWN ROUTE Maj-0131

Page Total Mileage: 4.13 mi

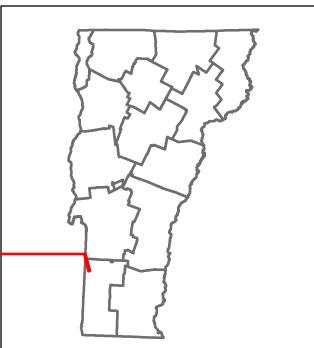



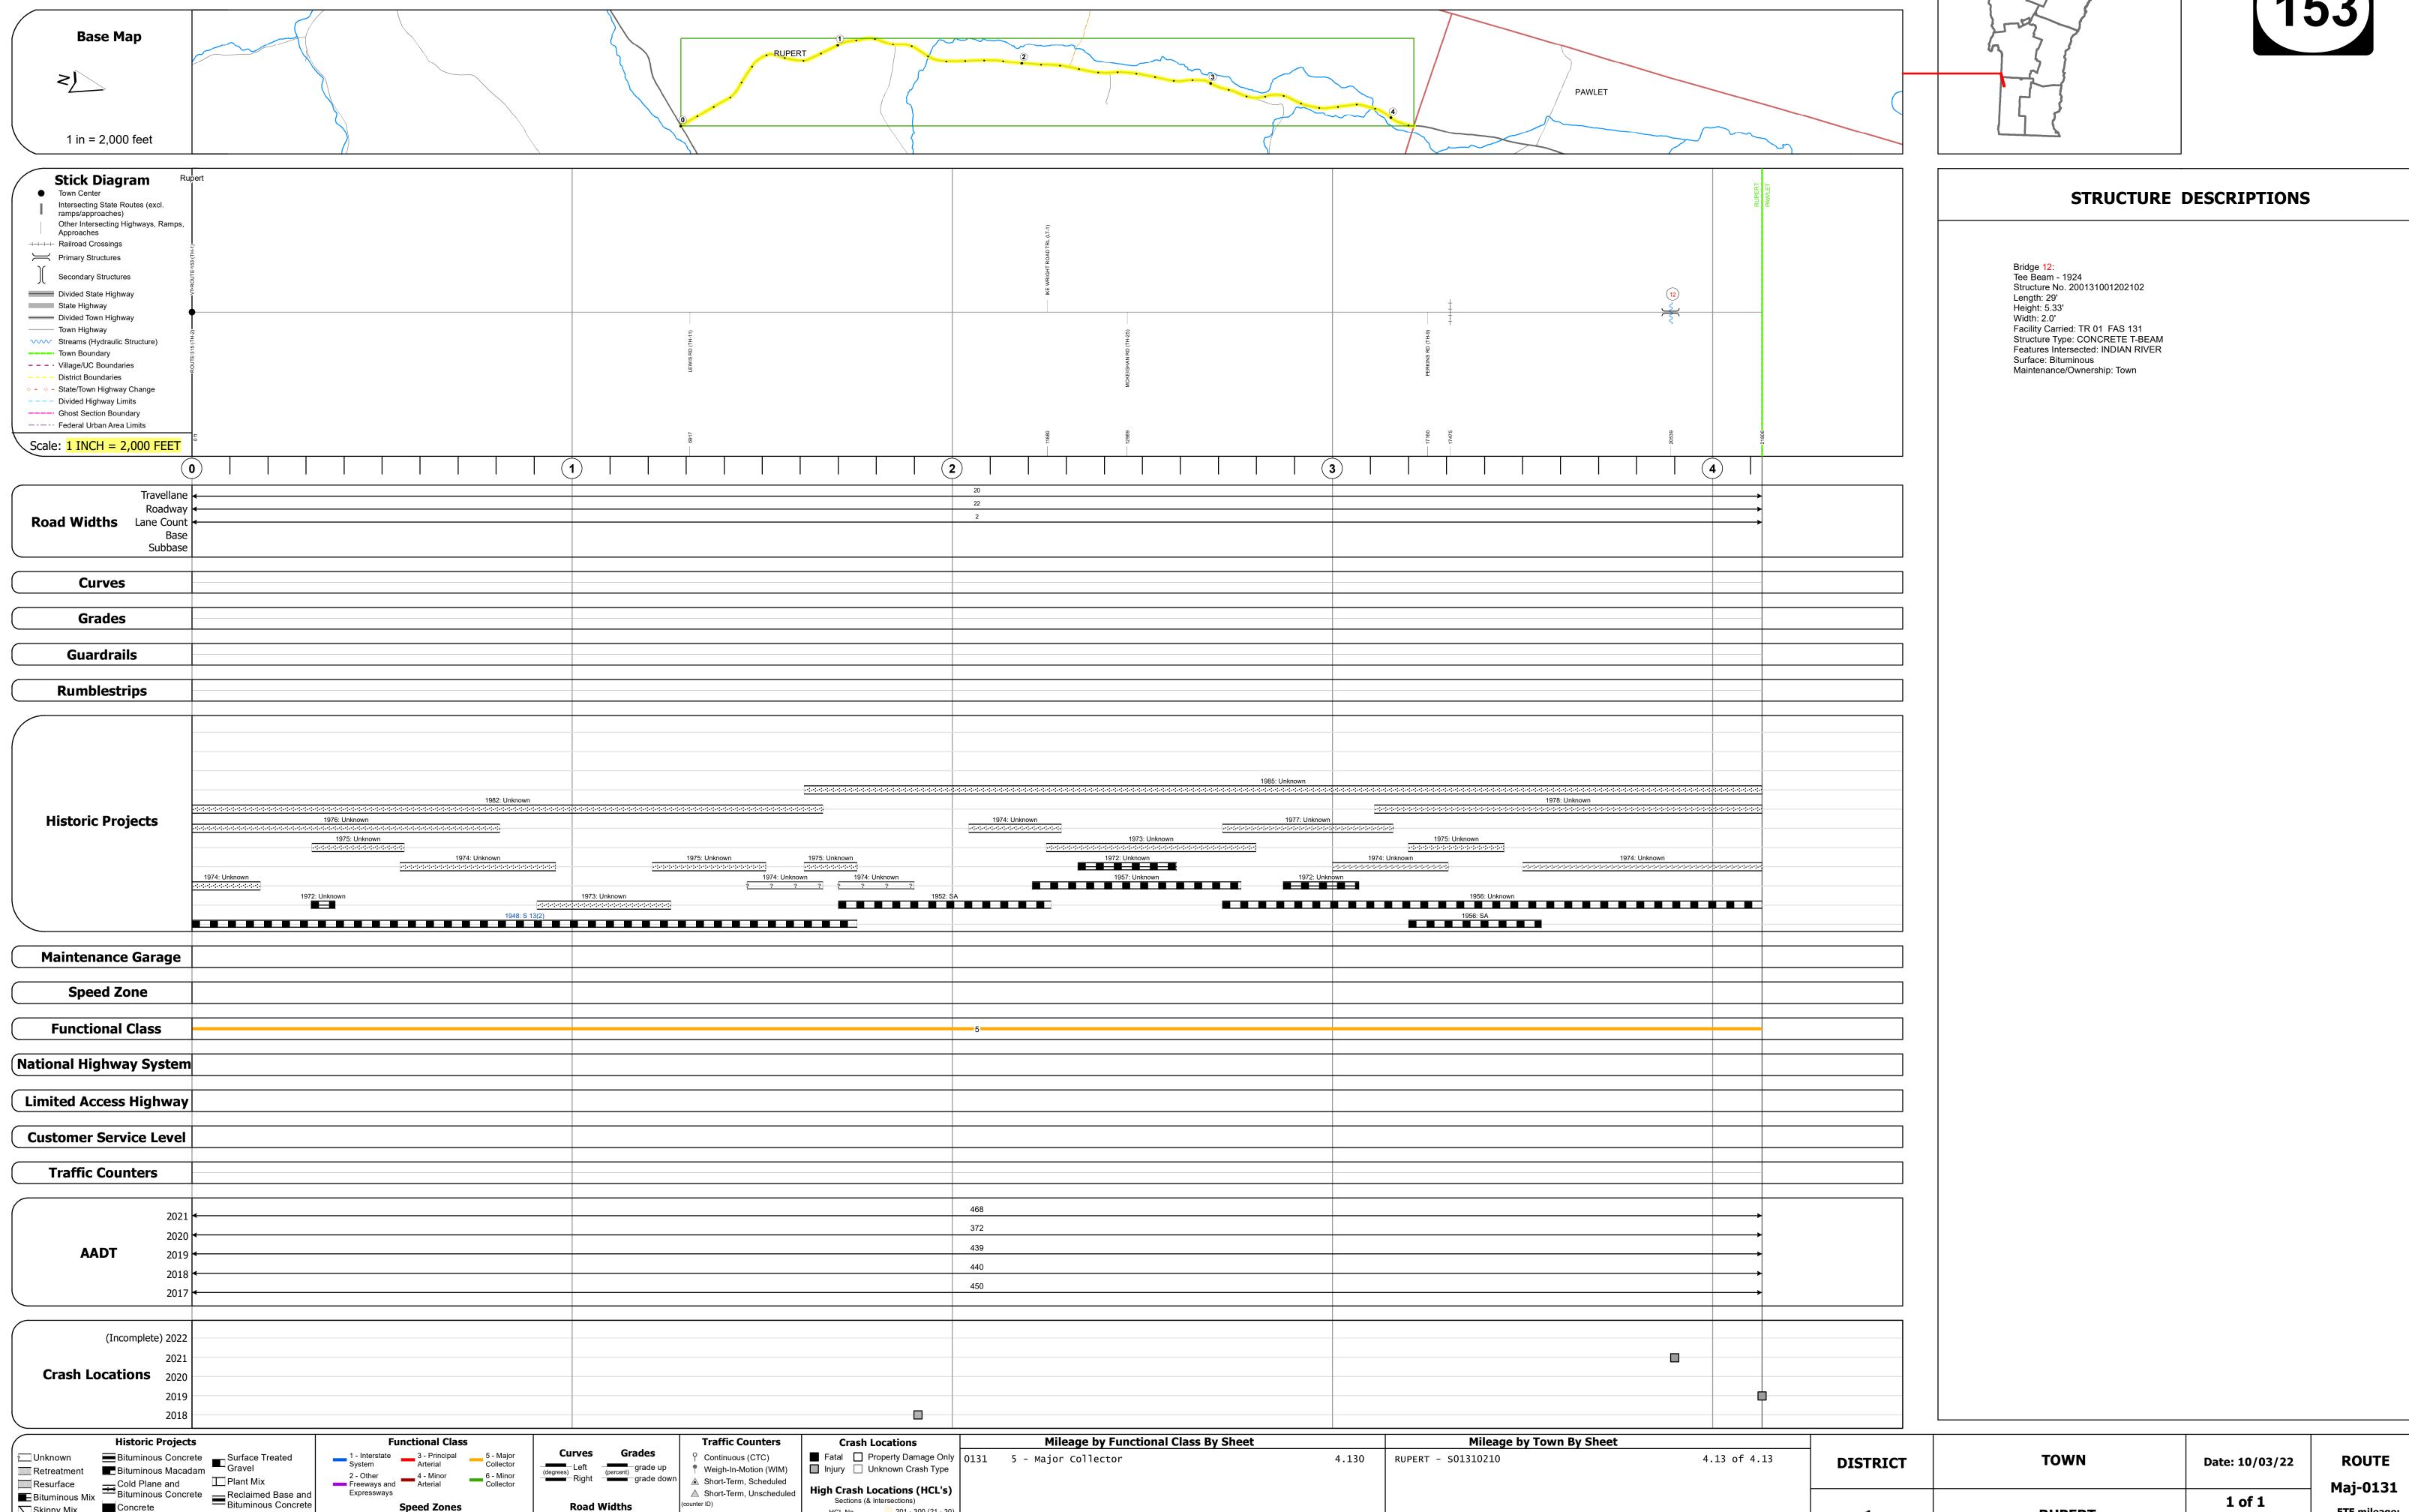

Page Total Mileage: 4.130 mi

Skinny Mix Concrete

ःः Bituminous Seal **L** Gravel

▲ Short-Term, Scheduled

△ Short-Term, Unscheduled

High Crash Locations (HCL's)

HCL No. 201 - 300 (21 - 30)

1 - 100 (1 - 10) 301 - 400 (31 - 40)

Sections (& Intersections)

Maj-0131

ETE mileage:

0.0 to 4.13