





Route Log and Progress Chart

DRAFT

Please Note: Errors and Omissions May Exist.
Contact the VTrans Mapping Section with questions or concerns.

DISTRICT	TOWN	ROUTE
3	TINMOUTH	Maj-0138

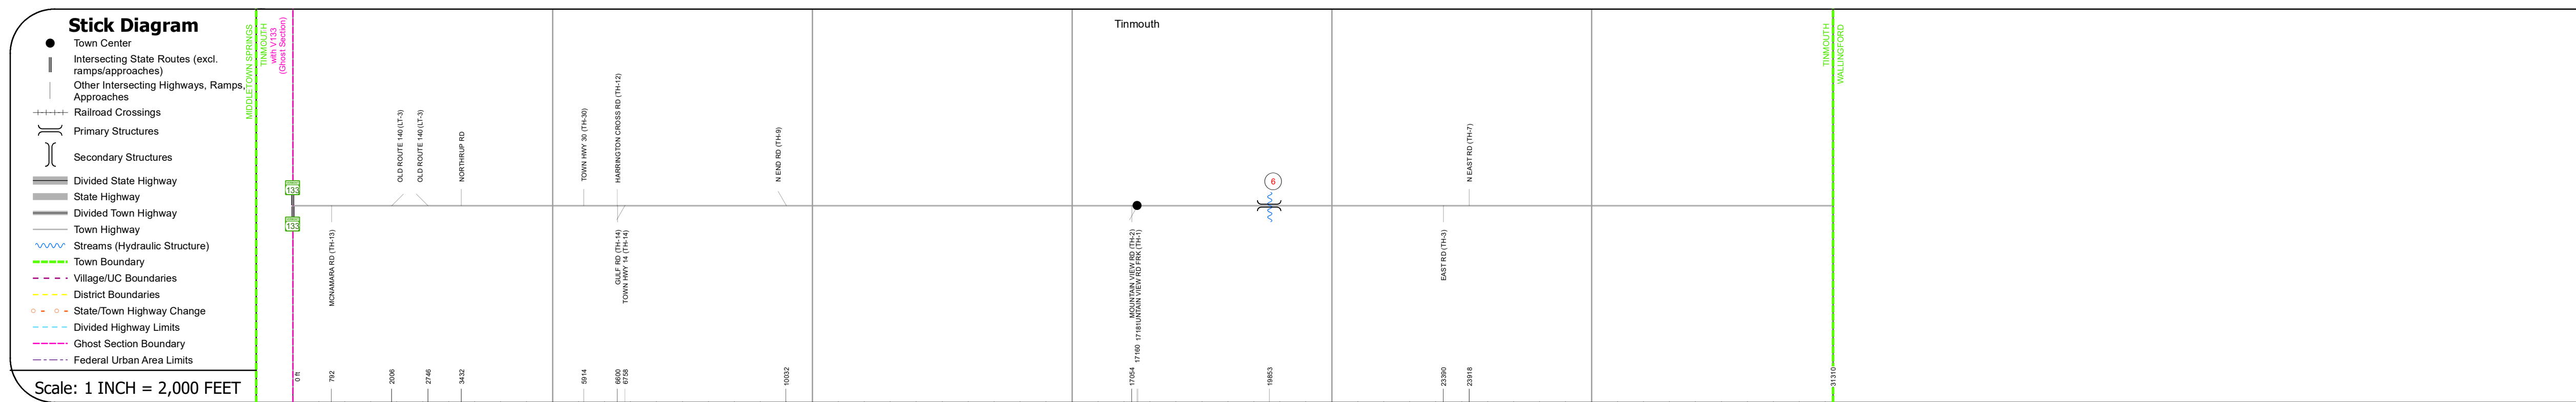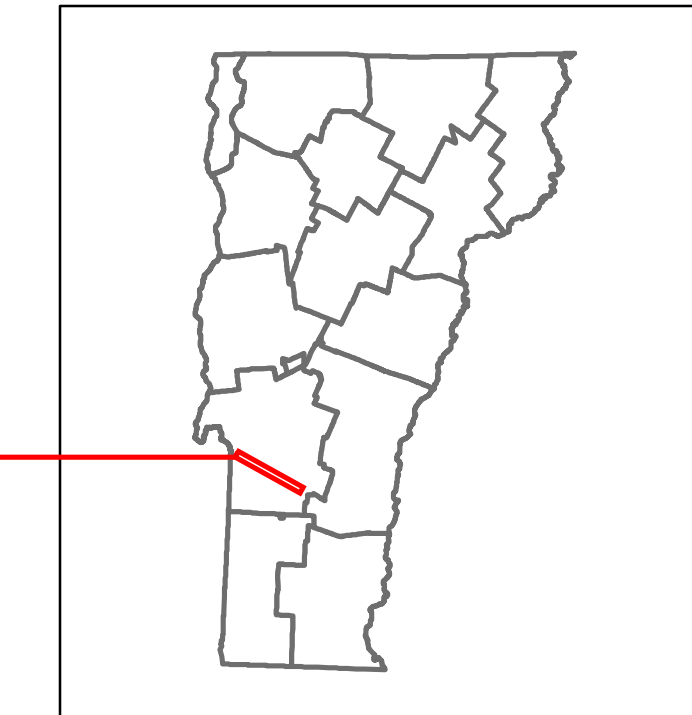

STRUCTURE DESCRIPTIONS

Bridge 6:
Tee Beam - 1938
Structure No: 200138000611242
Length: 49'
Height: 5.33'
Width: 2.2'
Facility Carried: TR 01 FAS 138
Structure Type: CONCRETE T-BEAM
Features Intersected: CLARENDON RIVER
Surface: Bituminous
Maintenance/Ownership: Town

Road Widths	Travellane	26	
Roadway		22	
Lane Count		2	
Base			
Subbase			
Curves			
Grades			
Guardrails			
Rumblestrips			
Historic Projects			
Maintenance Garage			
Speed Zone			
Functional Class		5	
National Highway System			
Limited Access Highway			
Customer Service Level			
Traffic Counters			R324
AADT	2021	513	973
	2020	453	859
	2019	535	1014
	2018	530	1000
	2017	540	1000
Crash Locations	(Incomplete) 2022		
	2021		
	2020		
	2019		
	2018		

Historic Projects Unknown, Retreatment, Resurface, Bituminous Mix, Skiny Mix, Bituminous Seal Bituminous Concrete, Cold Plane and Expressways, Reclaimed Base and Bituminous Concrete, Concrete, Gravel, Plant Mix	Functional Class 1- Interstate System, 2- Other Freeways and Expressways, 3- Principal Arterial, 4- Minor Arterial, 5- Major Collector, 6- Minor Collector	Curves Left (degrees), Right (degrees) Grades (percent) grade up, (percent) grade down Road Widths (ft)	Traffic Counters Continuous (CTC), Weigh-In-Motion (WIM), Short-Term, Scheduled, Short-Term, Unscheduled (counter ID) Crash Locations Fatal, Injury, Property Damage Only, Unknown Crash Type High Crash Locations (HCL's) Sections (& Intersections) HCL No. 1-100 (1-10), 101-200 (11-20), 201-300 (21-30), 301-400 (31-40), 401-800 (41-113)	Mileage by Functional Class By Sheet 0138 5 - Major collector 5.930	Mileage by Town By Sheet TINMOUTH - S01381124 Ghost Section - (VT-133, MM 2.367 to 2.508) 5.93 of 5.93	DISTRICT 3	TOWN TINMOUTH	Date: 10/02/22	ROUTE Maj-0138 ETE mileage: 8.17 to 14.1
				Page Total Mileage: 5.930 mi		Page Total Mileage: 5.930 mi		1 of 1 TWN mileage: 0.0 to 5.93	

For More Information Contact - Vermont Agency of Transportation, Policy, Planning and Intermodal Development Division - Mapping Section, 219 North Main Street, Barre, VT 05641 Telephone: 802-828-2600.