




# Route Log and Progress Chart


**DRAFT**

Please Note: Errors and Omissions May Exist.  
Contact the VTrans Mapping Section with questions or concerns.

DISTRICT	TOWN	ROUTE
4	WINDSOR	Maj-0148

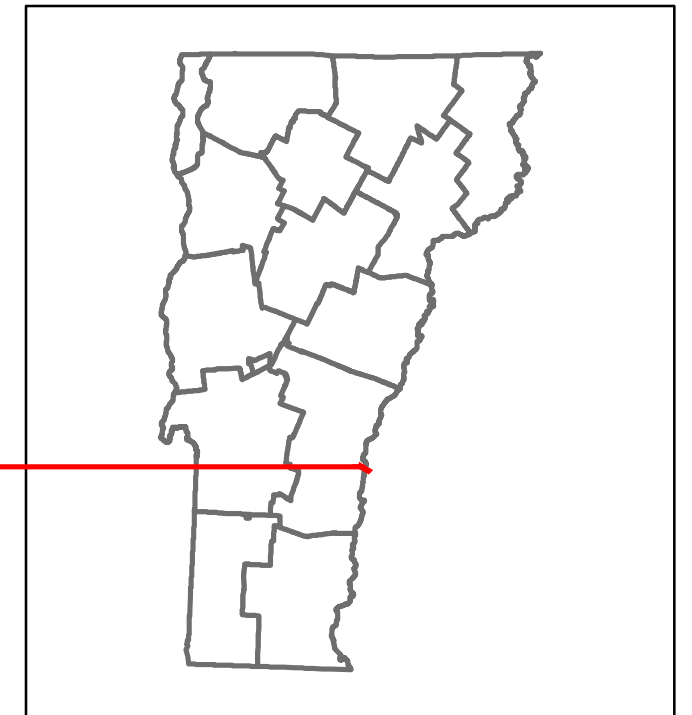

**Maj-0148**

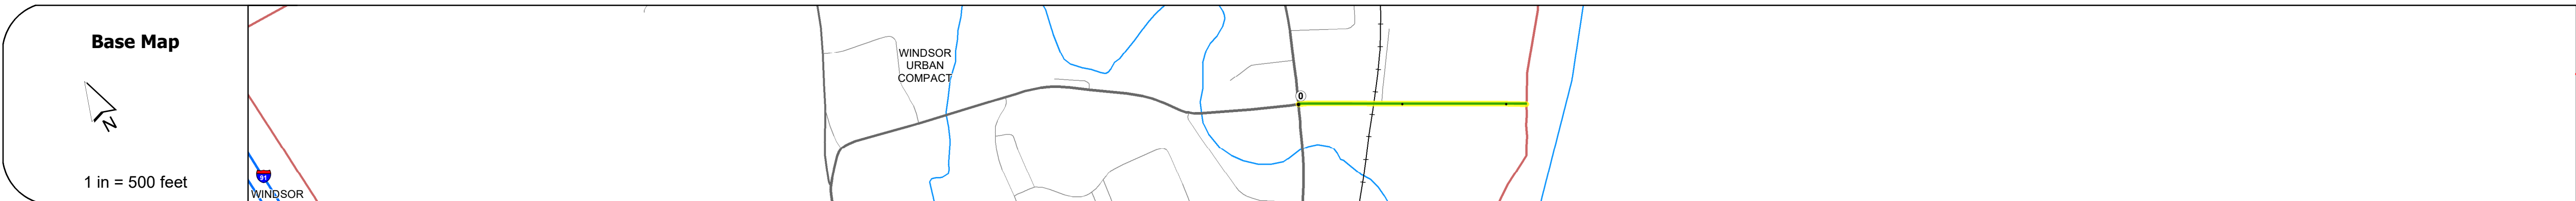

STRUCTURE DESCRIPTIONS	
Bridge 33:	Girder and floorbeam system - 1930 Structure No. 200148003314232 Length: 52 Facility Carried: RAILROAD Structure Type: 2 RIVETED GIR F BEAM Features Intersected: N.E.C.R.R. OVER TH NO 4 Maintenance/Ownership: Unknown
Unknown 28:	Unknown Structure No. 101423502814231 Structure Type: Unknown Features Intersected: CONNECTICUT RIVER Maintenance/Ownership: State

<b>Road Widths</b>	Travellane: 24 Roadway: 24 Lane Count: 2 Base: Subbase:
--------------------	---

<b>Curves</b>	
---------------	--

<b>Grades</b>	
---------------	--

<b>Guardrails</b>	
-------------------	--

<b>Rumblestrips</b>	
---------------------	--

<b>Historic Projects</b>	1967 Unknown 0 Unknown
--------------------------	---------------------------

<b>Maintenance Garage</b>	
---------------------------	--

<b>Speed Zone</b>	
-------------------	--

<b>Functional Class</b>	5
-------------------------	---

<b>National Highway System</b>	
--------------------------------	--

<b>Limited Access Highway</b>	
-------------------------------	--

<b>Customer Service Level</b>	
-------------------------------	--

<b>Traffic Counters</b>	Y236
-------------------------	------

<b>AADT</b>	2021: 2971 2020: 2622 2019: 3093 2018: 3100 2017: 3100
-------------	--

<b>Crash Locations</b>	(Incomplete) 2022 2021 2020 2019 2018
------------------------	---

<b>Historic Projects</b> Unknown, Retreatment, Resurface, Bituminous Mix, Skiny Mix, Bituminous Seal Bituminous Concrete, Surface Treated Gravel, Cold Plane and Bituminous Concrete, Reclaimed Base and Bituminous Concrete, Concrete	<b>Functional Class</b> 1- Interstate System, 2- Other Freeways and Expressways, 3- Principal Arterial, 4- Minor Arterial, 5- Major Collector, 6- Minor Collector	<b>Curves</b> Left (degrees), Right (degrees) <b>Grades</b> (percent) grade up, (percent) grade down <b>Road Widths</b> (ft)	<b>Traffic Counters</b> Continuous (CTC), Weigh-In-Motion (WIM), Short-Term, Scheduled, Short-Term, Unscheduled (counter ID) <b>Crash Locations</b> Fatal, Injury, Property Damage Only, Unknown Crash Type <b>High Crash Locations (HCL's)</b> Sections (& Intersections) 1-100 (1-10), 101-200 (11-20), 201-300 (21-30), 301-400 (31-40), 401-800 (41-113)	<b>Mileage by Functional Class By Sheet</b> 0148 5 - Major collector 0.220 <b>Mileage by Town By Sheet</b> WINDSOR - S01481423 0.22 of 0.22	<b>DISTRICT</b> 4	<b>TOWN</b> WINDSOR	<b>Date:</b> 10/03/22 <b>Page:</b> 1 of 1 <b>TWN mileage:</b> 0.0 to 0.22 <b>ETE mileage:</b> 0.0 to 0.22	<b>ROUTE</b> Maj-0148
--	--	---	--	--	----------------------	------------------------	--	--------------------------