




Route Log and Progress Chart


DRAFT

Please Note: Errors and Omissions May Exist.
Contact the VTrans Mapping Section with questions or concerns.

DISTRICT	TOWN	ROUTE
4	POMFRET	Maj-0166

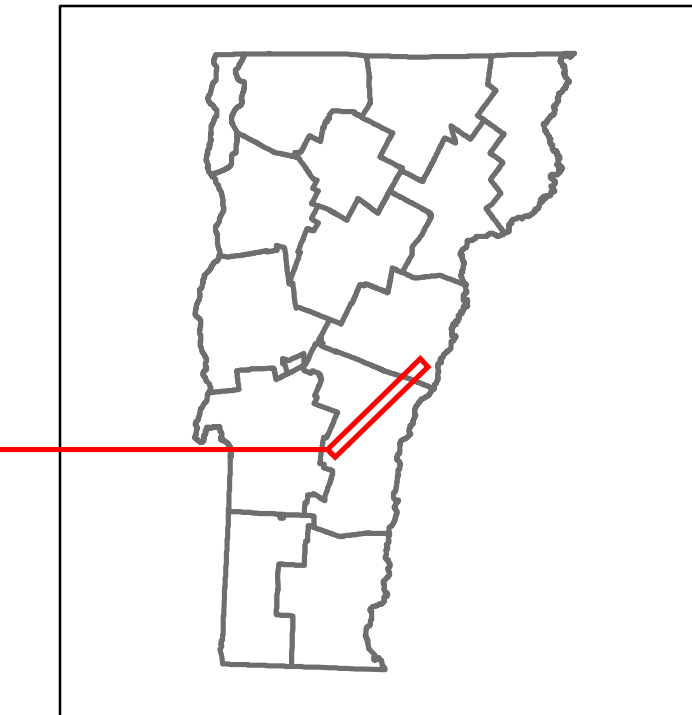

Maj-0166

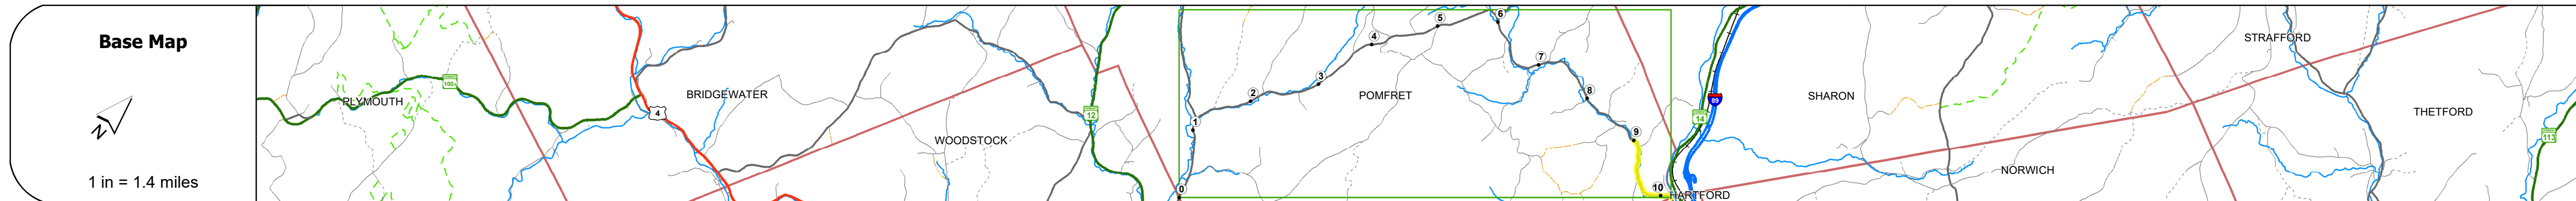

STRUCTURE DESCRIPTIONS	
Bridge 15:	Slab - 1983 Structure No. 200166001514132 Length: 42' Height: 5.33' Width: 3.4' Facility Carried: TR 01 FAS 166 Structure Type: CONCRETE SLAB Features Intersected: MILL BROOK Surface: Bituminous Maintenance/Ownership: Town

Road Widths	<table border="1"> <tr><td>Travellane</td><td>22</td></tr> <tr><td>Roadway</td><td>24</td></tr> <tr><td>Lane Count</td><td>2</td></tr> <tr><td>Base</td><td>19" Gravel</td></tr> <tr><td>Subbase</td><td></td></tr> </table>	Travellane	22	Roadway	24	Lane Count	2	Base	19" Gravel	Subbase	
Travellane	22										
Roadway	24										
Lane Count	2										
Base	19" Gravel										
Subbase											

Curves	7
---------------	---

Grades	
---------------	--

Guardrails	
-------------------	--

Rumblestrips	
---------------------	--

Historic Projects	<table border="1"> <tr><td>1983 BRS 0166(3)S</td><td></td></tr> <tr><td>1978 Unknown</td><td></td></tr> <tr><td>0 Unknown</td><td></td></tr> </table>	1983 BRS 0166(3)S		1978 Unknown		0 Unknown	
1983 BRS 0166(3)S							
1978 Unknown							
0 Unknown							

Maintenance Garage	
---------------------------	--

Speed Zone	
-------------------	--

Functional Class	5
-------------------------	---

National Highway System	
--------------------------------	--

Limited Access Highway	
-------------------------------	--

Customer Service Level	
-------------------------------	--

Traffic Counters	
-------------------------	--

AA DT	<table border="1"> <tr><td>2021</td><td>511</td></tr> <tr><td>2020</td><td>451</td></tr> <tr><td>2019</td><td>532</td></tr> <tr><td>2018</td><td>380</td></tr> <tr><td>2017</td><td>390</td></tr> </table>	2021	511	2020	451	2019	532	2018	380	2017	390
2021	511										
2020	451										
2019	532										
2018	380										
2017	390										

Crash Locations	<table border="1"> <tr><td>(Incomplete) 2022</td><td></td></tr> <tr><td>2021</td><td></td></tr> <tr><td>2020</td><td></td></tr> <tr><td>2019</td><td></td></tr> <tr><td>2018</td><td></td></tr> </table>	(Incomplete) 2022		2021		2020		2019		2018	
(Incomplete) 2022											
2021											
2020											
2019											
2018											

Historic Projects <ul style="list-style-type: none"> Unknown Bituminous Concrete Retreatment Resurface Bituminous Mix Skippy Mix Bituminous Seal 	Functional Class <ul style="list-style-type: none"> 1 - Interstate System 2 - Other Freeways and Expressways 3 - Principal Arterial 4 - Minor Arterial 5 - Major Collector 6 - Minor Collector 	Curves <ul style="list-style-type: none"> Left (degrees) Right (degrees) 	Grades <ul style="list-style-type: none"> Left (percent) Right (percent) 	Traffic Counters <ul style="list-style-type: none"> Continuous (CTC) Weight-In-Motion (WIM) Short-Term, Scheduled Short-Term, Unscheduled 	Crash Locations <ul style="list-style-type: none"> Fatal Injury Property Damage Only Unknown Crash Type 	Mileage by Functional Class By Sheet 0166 5 - Major collector 1.150	Mileage by Town By Sheet POMFRET - S01661413 1.15 of 10.15	DISTRICT 4	TOWN POMFRET	Date: 10/02/22	ROUTE Maj-0166
						Page Total Mileage: 1.150 mi	Page Total Mileage: 1.15 mi	2 of 2 TWN mileage: 9.0 to 10.15	ETE mileage: 9.88 to 11.03		

For More Information Contact - Vermont Agency of Transportation, Policy, Planning and Intermodal Development Division - Mapping Section, 219 North Main Street, Barre, VT 05641 Telephone: 802-828-2600.