

Route Log and Progress Chart

High Crash Locations (HCL's)

1 - 100 (1 - 10) 301 - 400 (31 - 40)

Sections (& Intersections) HCL No. 201 - 300 (21 - 30)

△ Short-Term, Unscheduled

DRAFT Please Note: Errors and Omissions May Exist. Contact the VTrans Mapping Section with questions or concerns.

DISTRICT TOWN ROUTE SALISBURY Maj-0175

Page Total Mileage: 4.15 mi





1 of 1


TWN mileage:

0.0 to 4.15

SALISBURY

ETE mileage:

5.16 to 9.31

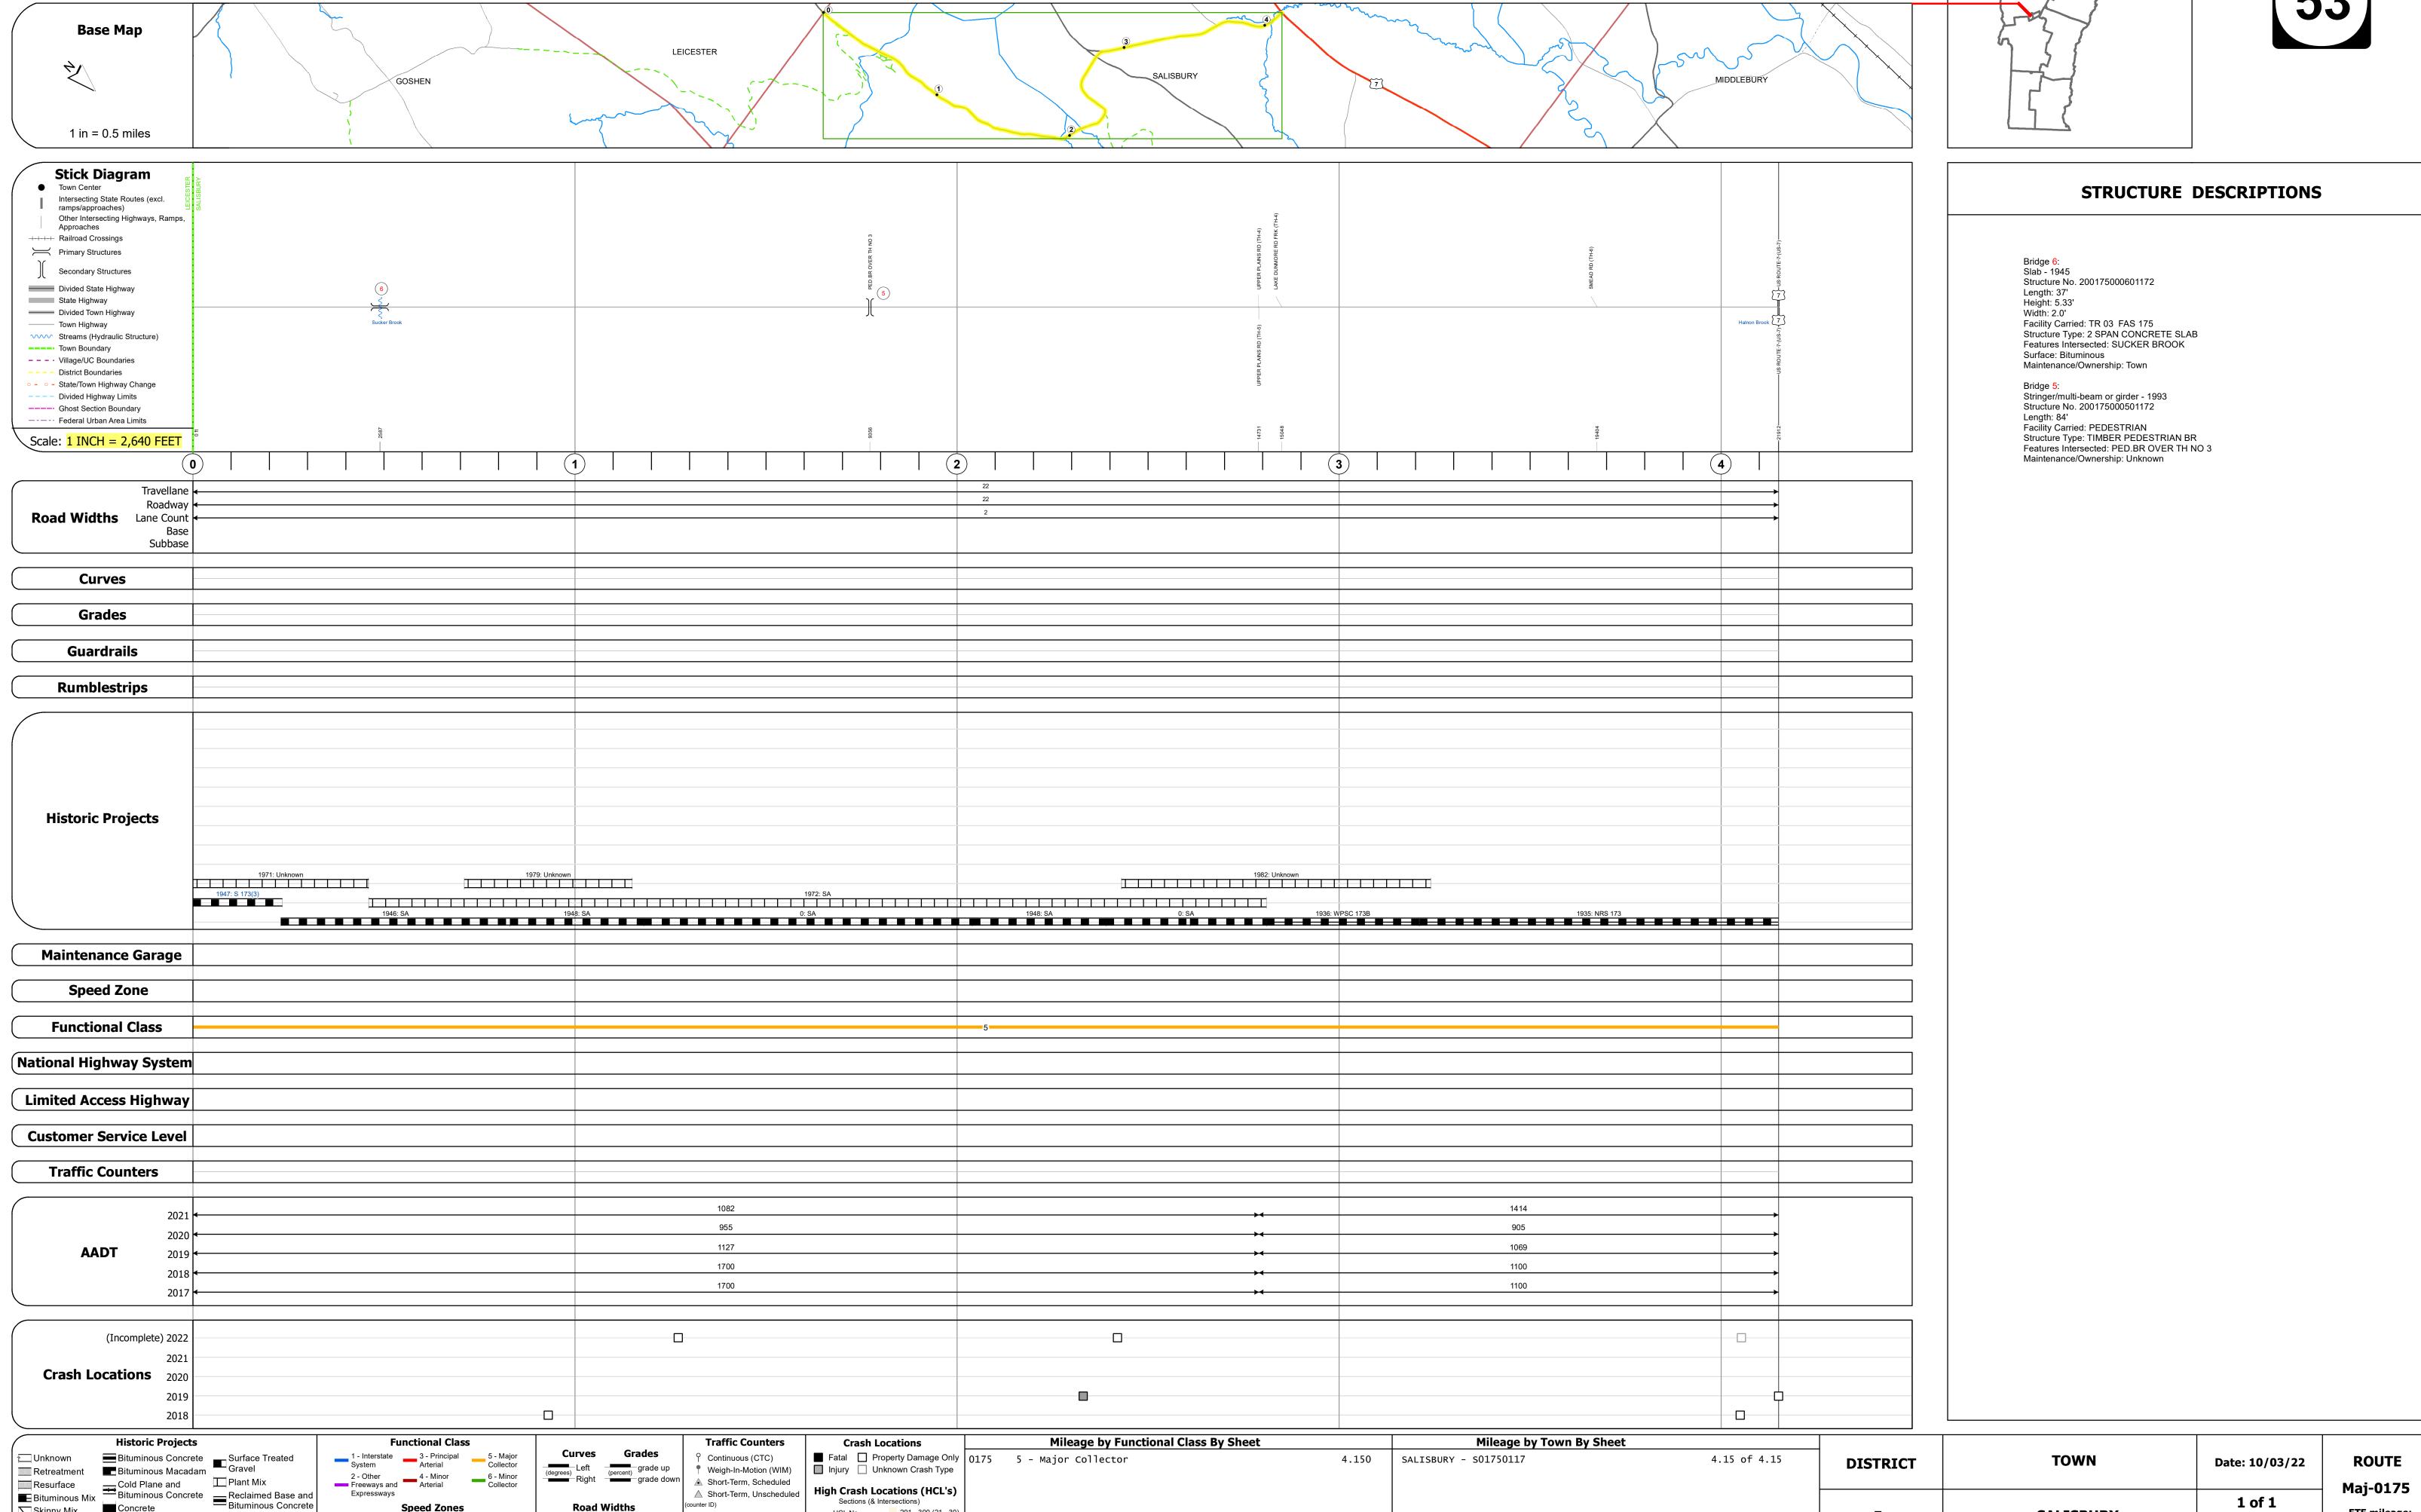

Page Total Mileage: 4.150 mi

Skinny Mix Concrete

Bituminous Seal Gravel