


Route Log and Progress Chart

HCL No. 201 - 300 (21 - 30)

1 - 100 (1 - 10) 301 - 400 (31 - 40)

DRAFT Please Note: Errors and Omissions May Exist.

DISTRICT TOWN ROUTE FAYSTON Maj-0185

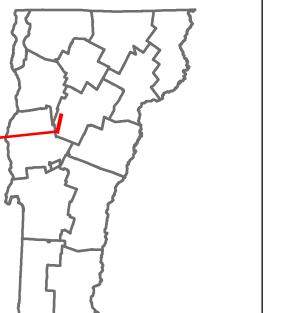


1 of 1

TWN mileage:

0.0 to 2.6

FAYSTON

ETE mileage: 2.95 to 5.55

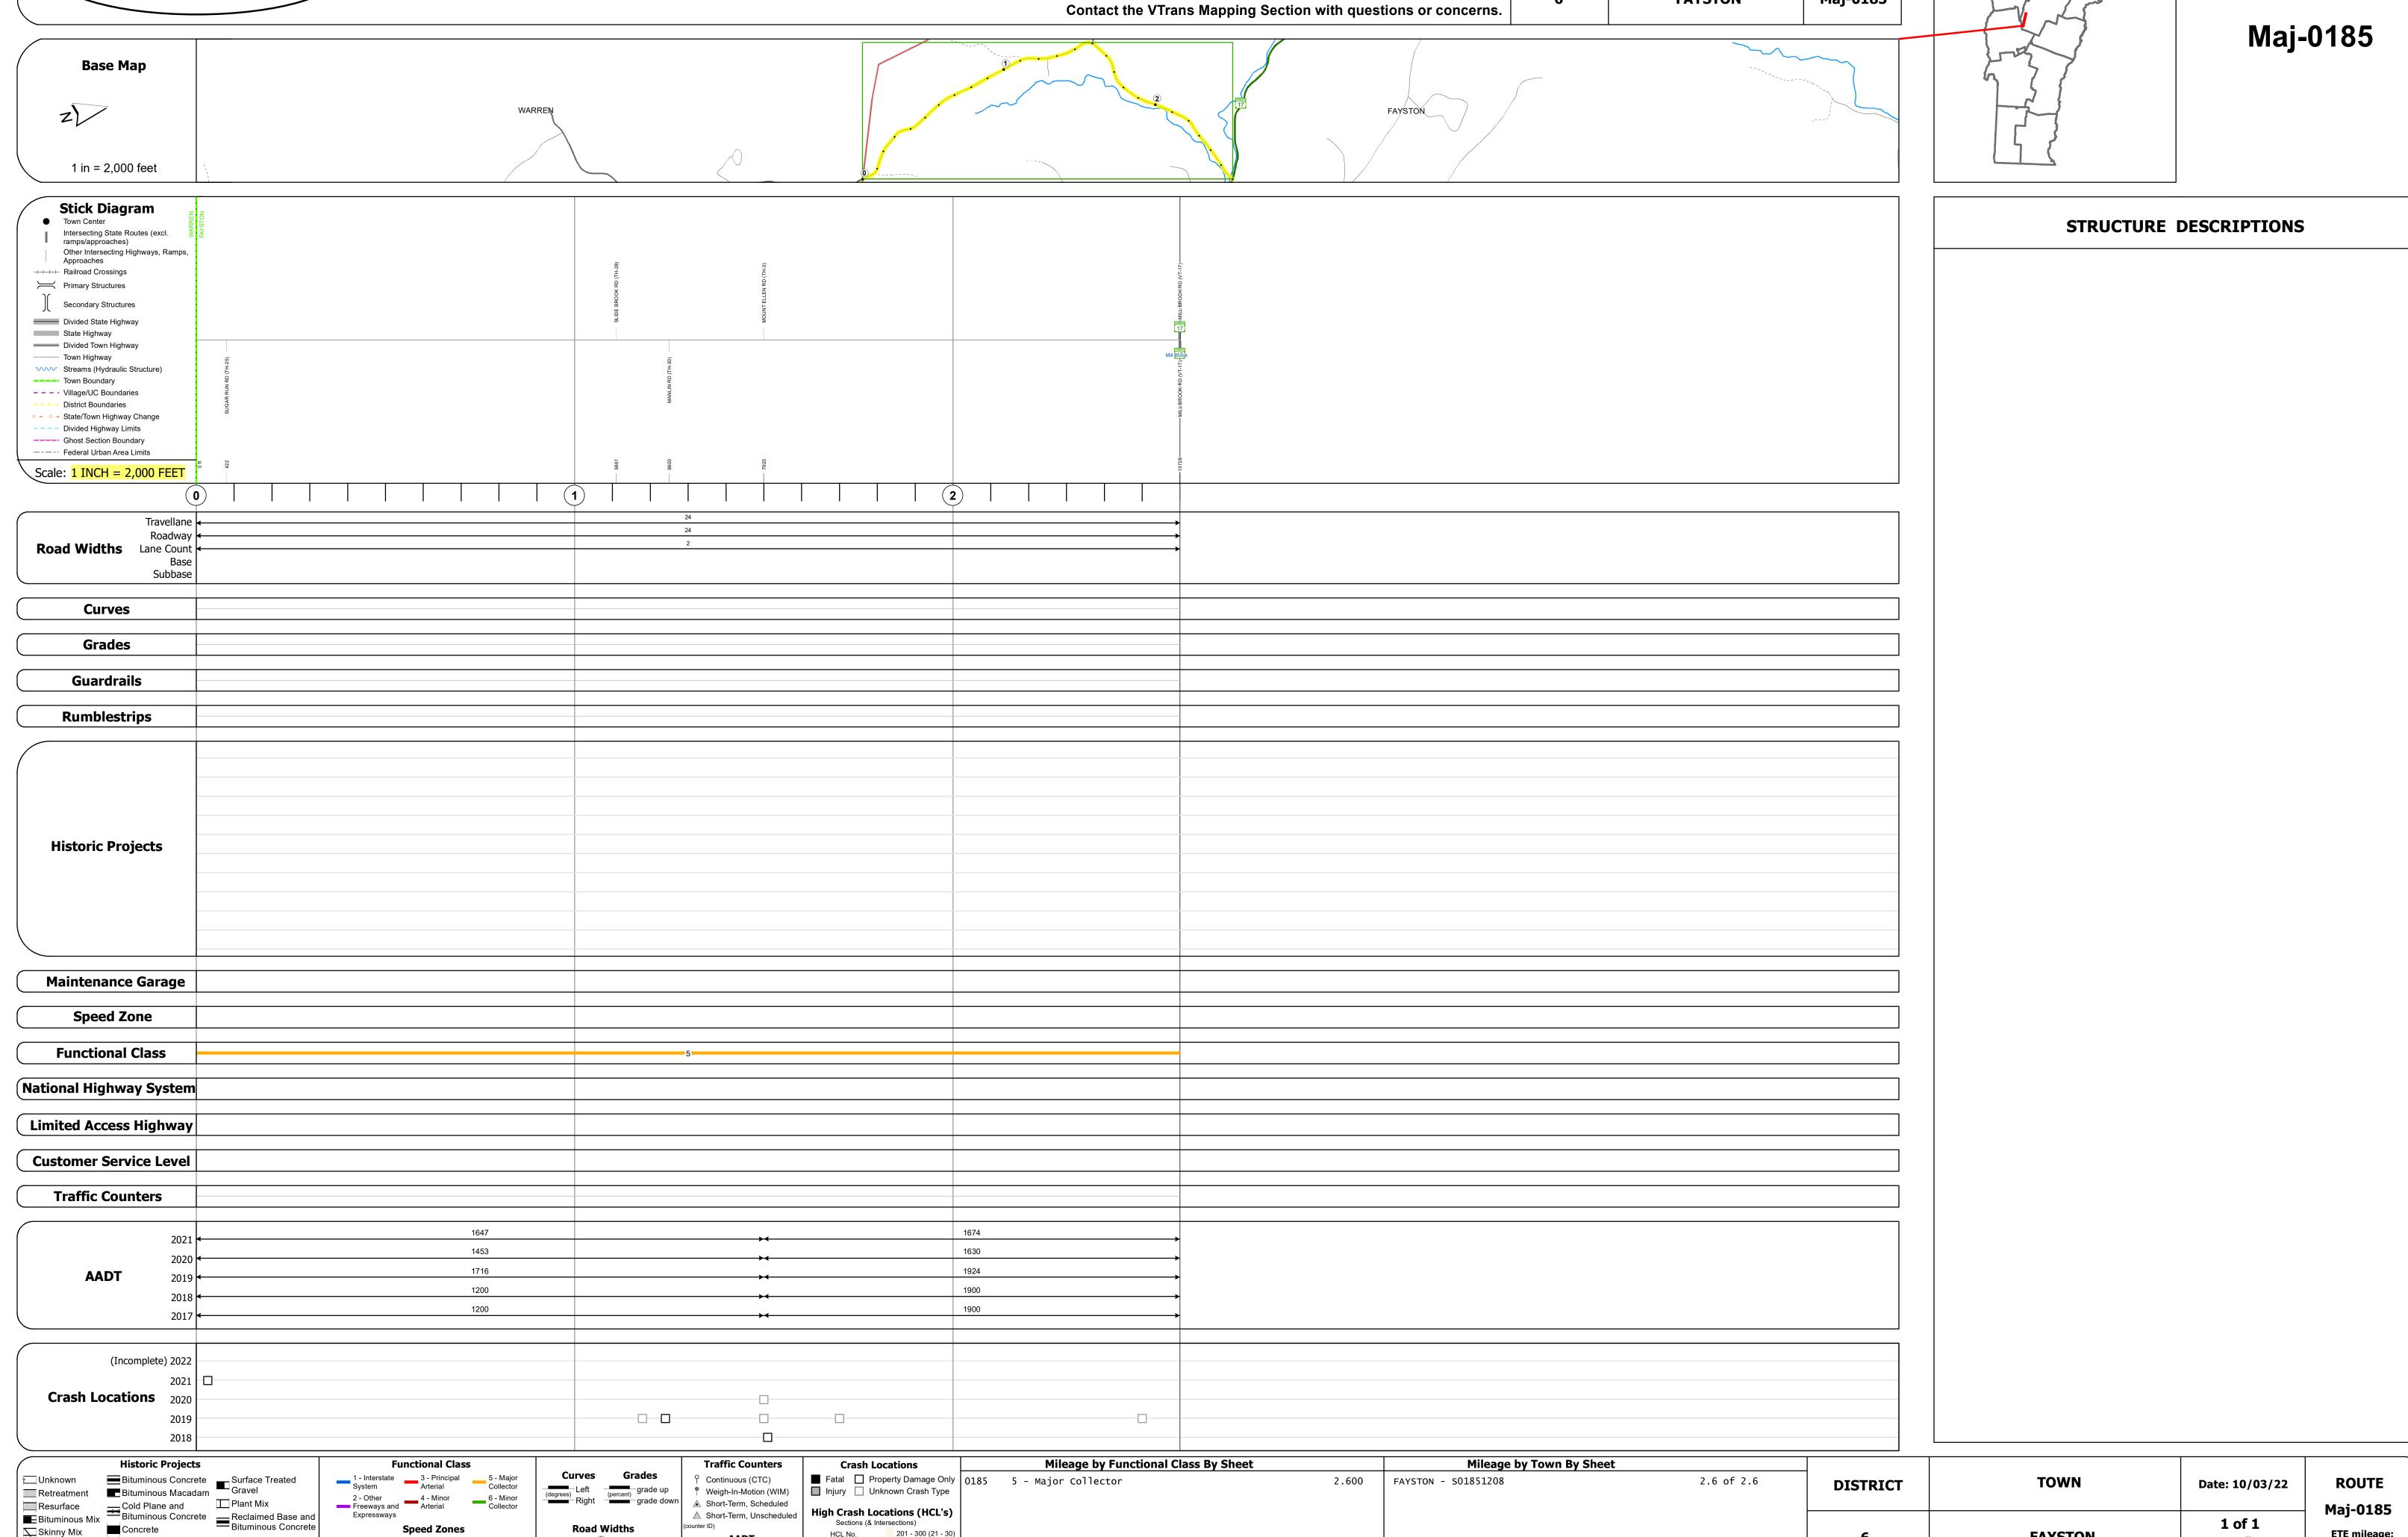

Page Total Mileage: 2.600 mi

Skinny Mix Concrete

Bituminous Seal Gravel