

Route Log and Progress Chart


Please Note: Errors and Omissions May Exist.


DRAFT

9.000 TOPSHAM - S01930912

Page Total Mileage: 9.000 mi

DISTRICT TOWN ROUTE TOPSHAM Maj-0193

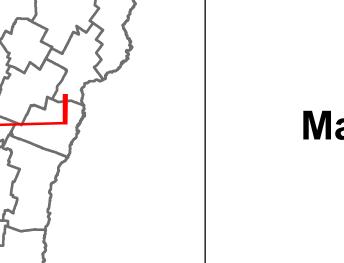

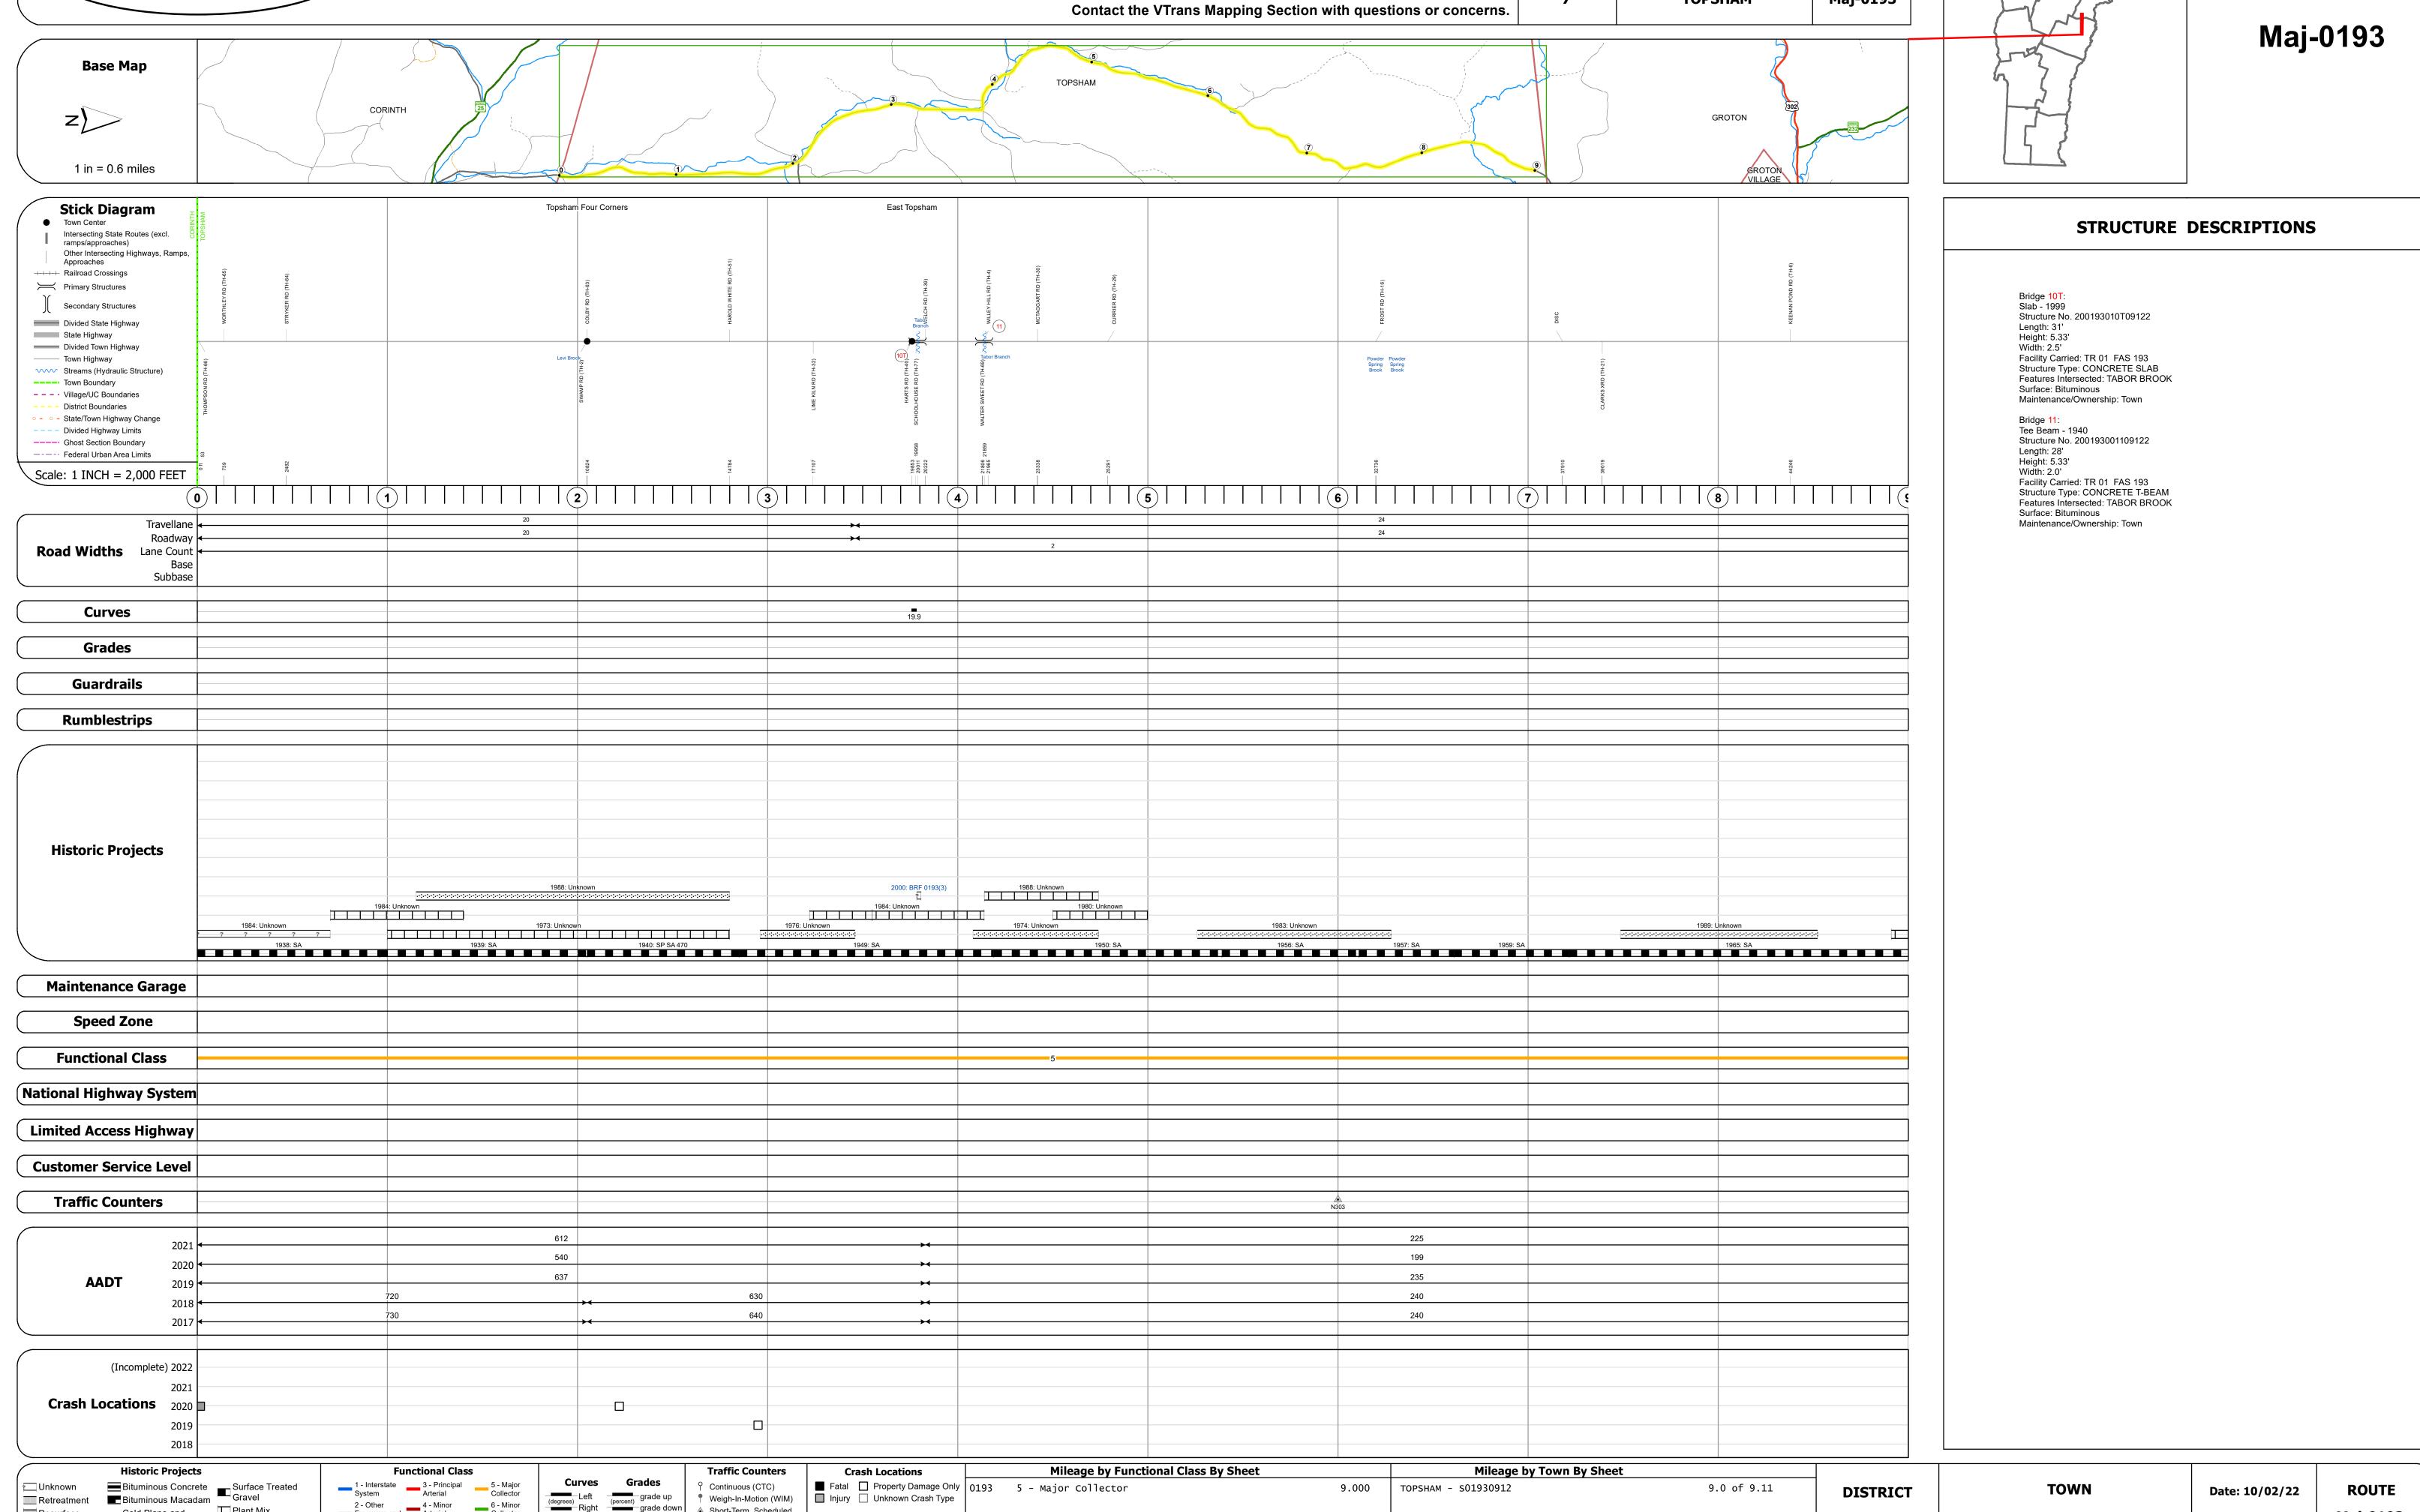

2 - Other 4 - Minor Freeways and Arterial

Cold Plane and
Bituminous Concrete
Bituminous Concrete
Bituminous Concrete
Bituminous Concrete

Skinny Mix Concrete

Bituminous Seal Gravel

Continuous (CTC)

▲ Short-Term, Scheduled

△ Short-Term, Unscheduled

 Weigh-In-Motion (WIM)
 □ Injury
 □ Unknown Crash Type

High Crash Locations (HCL's)

1 - 100 (1 - 10) 301 - 400 (31 - 40)

Sections (& Intersections) HCL No. 201 - 300 (21 - 30)

Left (percent) grade up grade down

DISTRICT

9.0 of 9.11

Date: 10/02/22

TOWN

TOPSHAM

ROUTE