

## **Route Log and Progress Chart**

**High Crash Locations (HCL's)** 

HCL No. 201 - 300 (21 - 30)

1 - 100 (1 - 10) 301 - 400 (31 - 40)

Sections (& Intersections)

△ Short-Term, Unscheduled

**DRAFT** Please Note: Errors and Omissions May Exist. Contact the VTrans Mapping Section with questions or concerns.

**DISTRICT TOWN ROUTE** LYNDON Maj-0260

Page Total Mileage: 1.042 mi



Maj-0260

Maj-0260

ETE mileage:


0.0 to 1.042

1 of 1

TWN mileage:

0.0 to 1.042

LYNDON

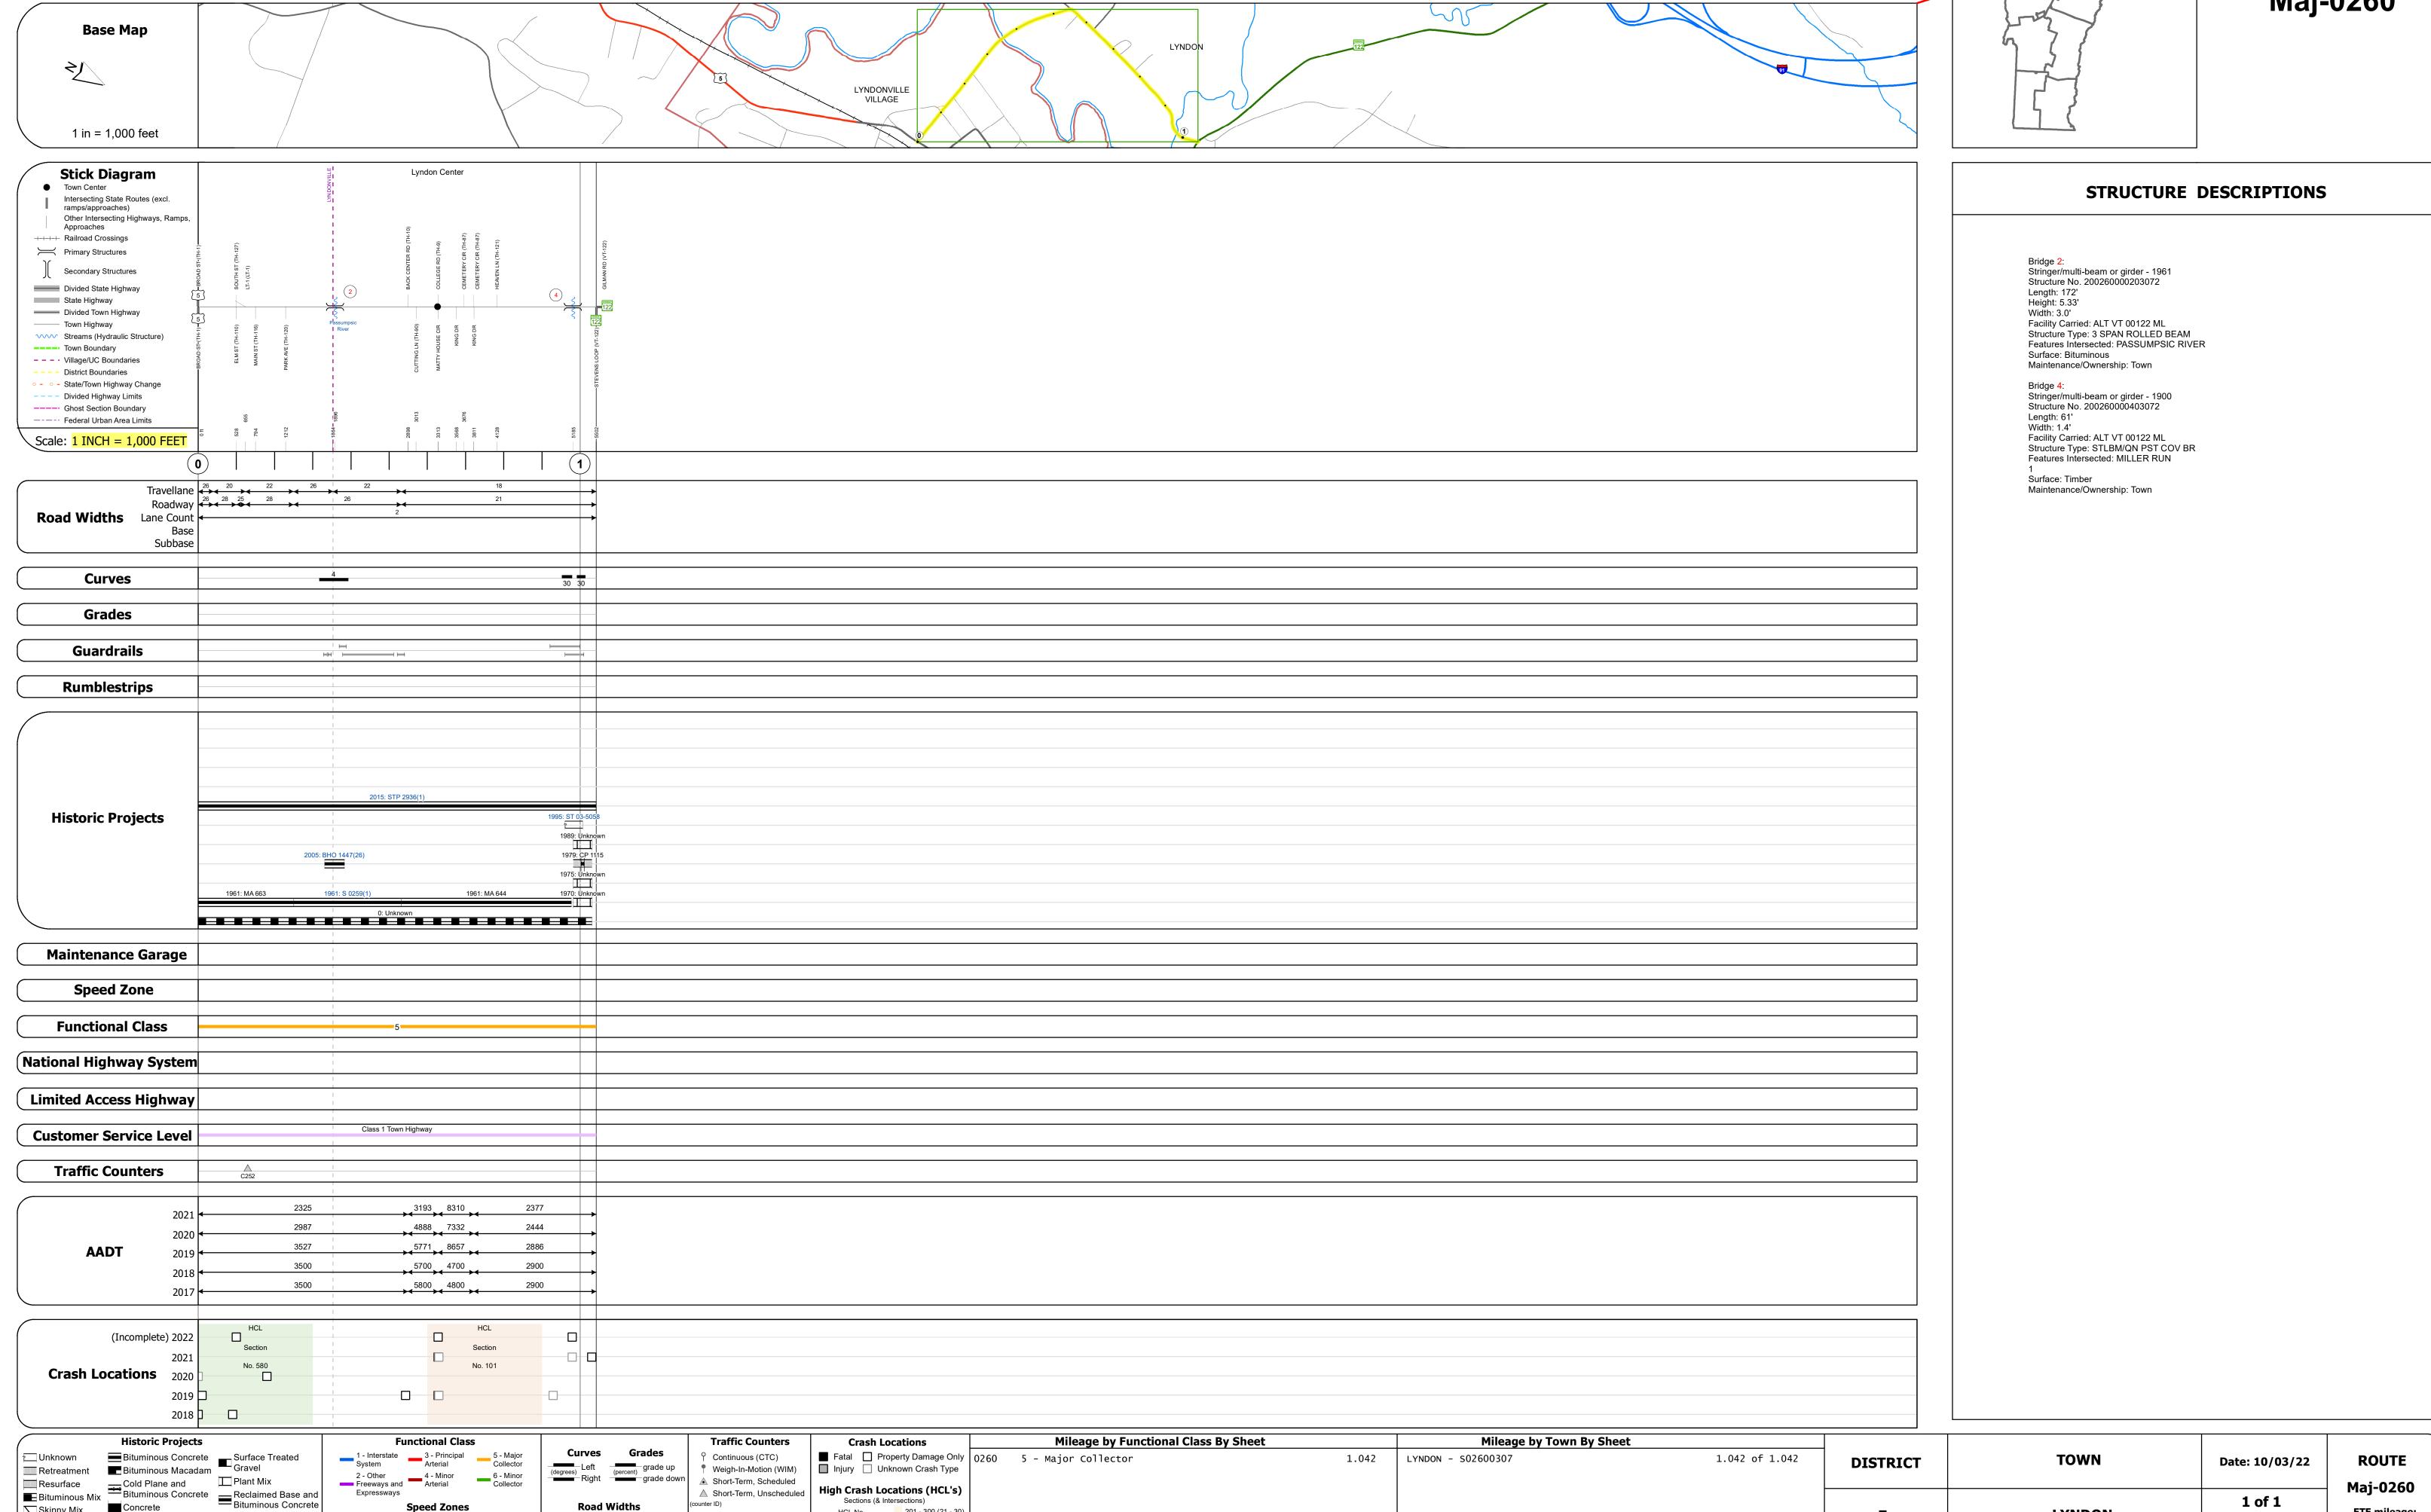

Page Total Mileage: 1.042 mi

■ Bituminous Mix

Skinny Mix Concrete

ःः Bituminous Seal **L** Gravel