



DISTRICT	TOWN	ROUTE
7	BURKE	Maj-0267

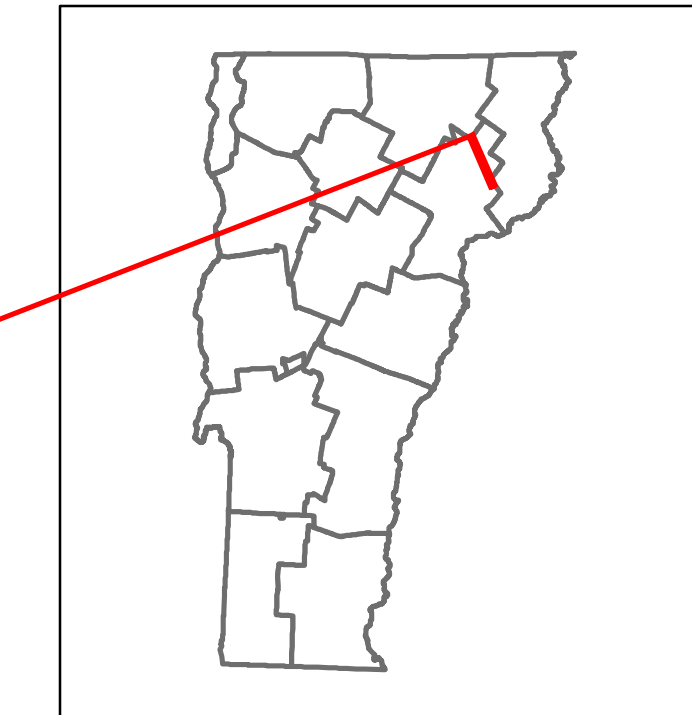

Maj-0267

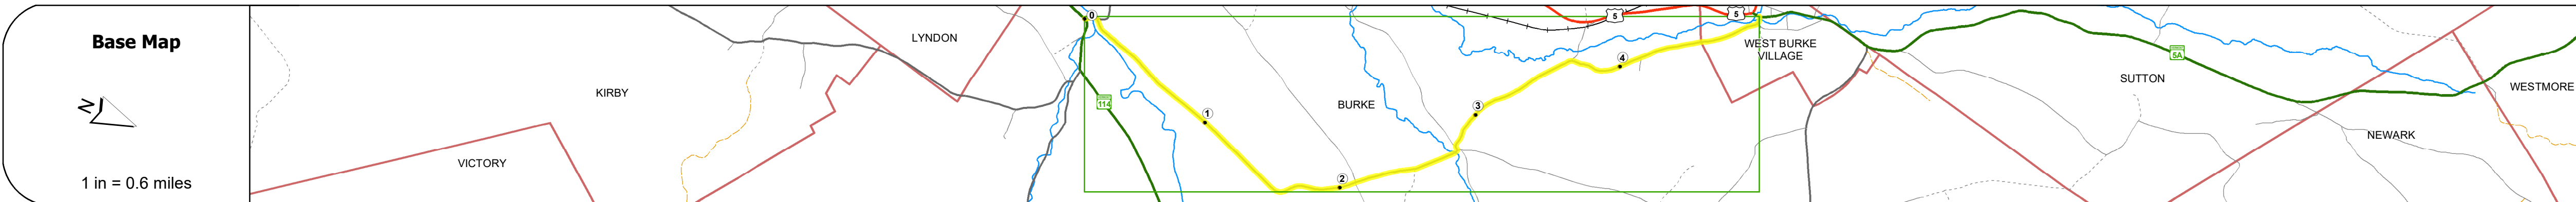

STRUCTURE DESCRIPTIONS

Bridge 19:
Stringer/multi-beam or girder - 1939
Structure No. 200267001903022
Length: 59'
Height: 5.33'
Width: 2.6'
Facility Carried: TR 06 FAS 267
Structure Type: ROLLED BEAM
Features Intersected: EAST BRANCH PASSUMPSIC R
Surface: Bituminous
Maintenance/Ownership: Town

Bridge 12:
Slab - 1929
Structure No. 100302001203021
Length: 34'
Height: 5.33'
Width: 2.6'
Facility Carried: C2002
Structure Type: PRESTRESSED SLAB
Features Intersected: EAST BR. PASSUMPSIC RIV.
Surface: Bituminous
Maintenance/Ownership: Town

Road Widths	Travellane	18	18	20	20
Roadway					
Lane Count			2		
Base					
Subbase					
Curves					
Grades					
Guardrails					
Rumblestrips					
Historic Projects					
Maintenance Garage					
Speed Zone					
Functional Class	5				
National Highway System					
Limited Access Highway					
Customer Service Level					
Traffic Counters	C21C C2E1		C308		C302
AADT	2021	891			612
	2020	786			540
	2019	928			637
	2018	930			630
	2017	940			640
Crash Locations					

Historic Projects <ul style="list-style-type: none"> Unknown Retreatment Resurface Bituminous Mix Skippy Mix Bituminous Seal 	Functional Class <ul style="list-style-type: none"> 1 - Interstate System 2 - Other Freeways and Expressways 3 - Principal Arterial 4 - Minor Arterial 5 - Major Collector 6 - Minor Collector 	Curves <ul style="list-style-type: none"> Left Right 	Grades <ul style="list-style-type: none"> grade up grade down 	Traffic Counters <ul style="list-style-type: none"> Continuous (CTC) Weight-In-Motion (WIM) Short-Term, Scheduled Short-Term, Unscheduled 	Crash Locations <ul style="list-style-type: none"> Fatal Injury Property Damage Only Unknown Crash Type 	Mileage by Functional Class By Sheet 0267 5 - Major collector 4.950	Mileage by Town By Sheet BURKE - S02670302 4.95 of 4.95	DISTRICT 7	TOWN BURKE	Date: 10/02/22	ROUTE Maj-0267
Speed Zones 25 30 35 40 45 50 55 60 65						High Crash Locations (HCL's) HCL No. 201 - 300 (21 - 30) 1 - 100 (1 - 10) 301 - 400 (31 - 40) 101 - 200 (11 - 20) 401 - 800 (41 - 113)	Page Total Mileage: 4.950 mi	Page Total Mileage: 4.95 mi	1 of 1 TWN mileage: 0.0 to 4.95	ETE mileage: 0.0 to 4.95	