




Route Log and Progress Chart


DRAFT

Please Note: Errors and Omissions May Exist.
Contact the VTrans Mapping Section with questions or concerns.

DISTRICT	TOWN	ROUTE
2	MARLBORO	Min-0528

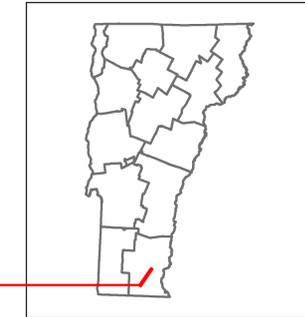

Min-0528

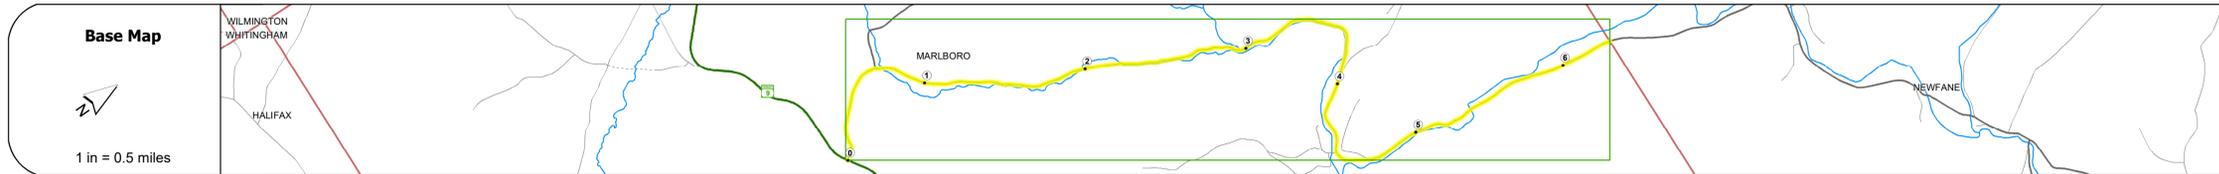

Road Widths	Travellane	22
Roadway	22	
Lane Count	2	
Base		
Subbase		
Curves		
Grades		
Guardrails		
Rumblestrips		
Historic Projects		
Maintenance Garage		
Speed Zone		
Functional Class	6	
National Highway System		
Limited Access Highway		
Customer Service Level		
Traffic Counters		
AADT	2021	
	2020	
	2019	
	2018	
	2017	
Crash Locations	(Incomplete) 2022	
	2021	
	2020	
	2019	
	2018	

STRUCTURE DESCRIPTIONS

- Bridge 8:**
Stringer/multi-beam or girder - 1939
Structure No. 101311000813111
Length: 64'
Height: 5.33'
Width: 2.2'
Facility Carried: C2001
Structure Type: ROLLED BEAM
Features Intersected: MARLBORO BR. ROCK R.
Surface: Bituminous
Maintenance/Ownership: Town
- Bridge 9:**
Stringer/multi-beam or girder - 1941
Structure No. 101311000913111
Length: 73'
Height: 5.33'
Width: 2.3'
Facility Carried: C2001
Structure Type: ROLLED BEAM
Features Intersected: MARLBORO BRANCH ROCK RIV
Surface: Bituminous
Maintenance/Ownership: Town
- Bridge 10:**
Stringer/multi-beam or girder - 1939
Structure No. 101311001013111
Length: 69'
Height: 5.33'
Width: 2.0'
Facility Carried: C2001
Structure Type: ROLLED BEAM
Features Intersected: WORDEN BROOK
Surface: Bituminous
Maintenance/Ownership: Town
- Bridge 6:**
Tie Beam - 1939
Structure No. 101311000613111
Length: 38'
Height: 5.33'
Width: 2.2'
Facility Carried: C2001
Structure Type: CONCRETE T-BEAM
Features Intersected: ADAMS BROOK
Surface: Bituminous
Maintenance/Ownership: Town
- Bridge 7:**
Stringer/multi-beam or girder - 1930
Structure No. 101311000713111
Length: 62'
Height: 5.33'
Width: 2.0'
Facility Carried: C2001
Structure Type: ROLLED BEAM
Features Intersected: MARLBORO BR. ROCK R.
Surface: Bituminous
Maintenance/Ownership: Town
- Bridge 5:**
Slab - 1939
Structure No. 101311000513111
Length: 23'
Height: 5.33'
Width: 2.4'
Facility Carried: C2001
Structure Type: CONCRETE SLAB
Features Intersected: GULF BROOK
Surface: Bituminous
Maintenance/Ownership: Town

Historic Projects <ul style="list-style-type: none"> Unknown Retreatment Resurface Bituminous Mix Skinny Mix Bituminous Seal 	Functional Class <ul style="list-style-type: none"> 1 - Interstate System 2 - Other Freeways and Expressways 3 - Principal Arterial 4 - Minor Arterial 5 - Major Collector 6 - Minor Collector 	Curves <ul style="list-style-type: none"> Left (degrees) Right (degrees) 	Grades <ul style="list-style-type: none"> Left (percent) Right (percent) 	Traffic Counters <ul style="list-style-type: none"> Continuous (CTC) Weigh-In-Motion (WIM) Short-Term, Scheduled Short-Term, Unscheduled 	Crash Locations <ul style="list-style-type: none"> Fatal Injury Property Damage Only Unknown Crash Type 	Mileage by Functional Class By Sheet 0528 6 - minor collector 6.320	Mileage by Town By Sheet MARLBORO - S05281311 6.32 of 6.32	DISTRICT 2	TOWN MARLBORO	Date: 10/02/22	ROUTE Min-0528
Speed Zones 25 30 35 40 45 50 55 60 65						Page Total Mileage: 6.320 mi		Page Total Mileage: 6.32 mi		1 of 1 TWN mileage: 0.0 to 6.32	ETE mileage: 0.0 to 6.32

For More Information Contact - Vermont Agency of Transportation, Policy, Planning and Intermodal Development Division - Mapping Section, 219 North Main Street, Barre, VT 05641 Telephone: 802-828-2600.