

Route Log and Progress Chart

High Crash Locations (HCL's)

HCL No. 201 - 300 (21 - 30)

1 - 100 (1 - 10) 301 - 400 (31 - 40)


△ Short-Term, Unscheduled

Please Note: Errors and Omissions May Exist. Contact the VTrans Mapping Section with questions or concerns.

DRAFT

DISTRICT TOWN ROUTE BROOKLINE Min-0538

Page Total Mileage: 7.59 mi

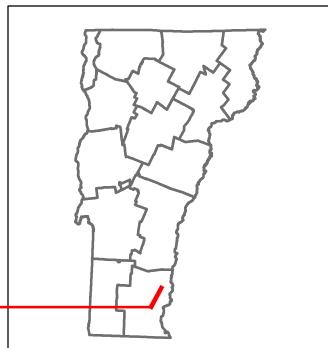

1 of 1


TWN mileage:

0.0 to 7.59

BROOKLINE

ETE mileage:

0.53 to 8.12

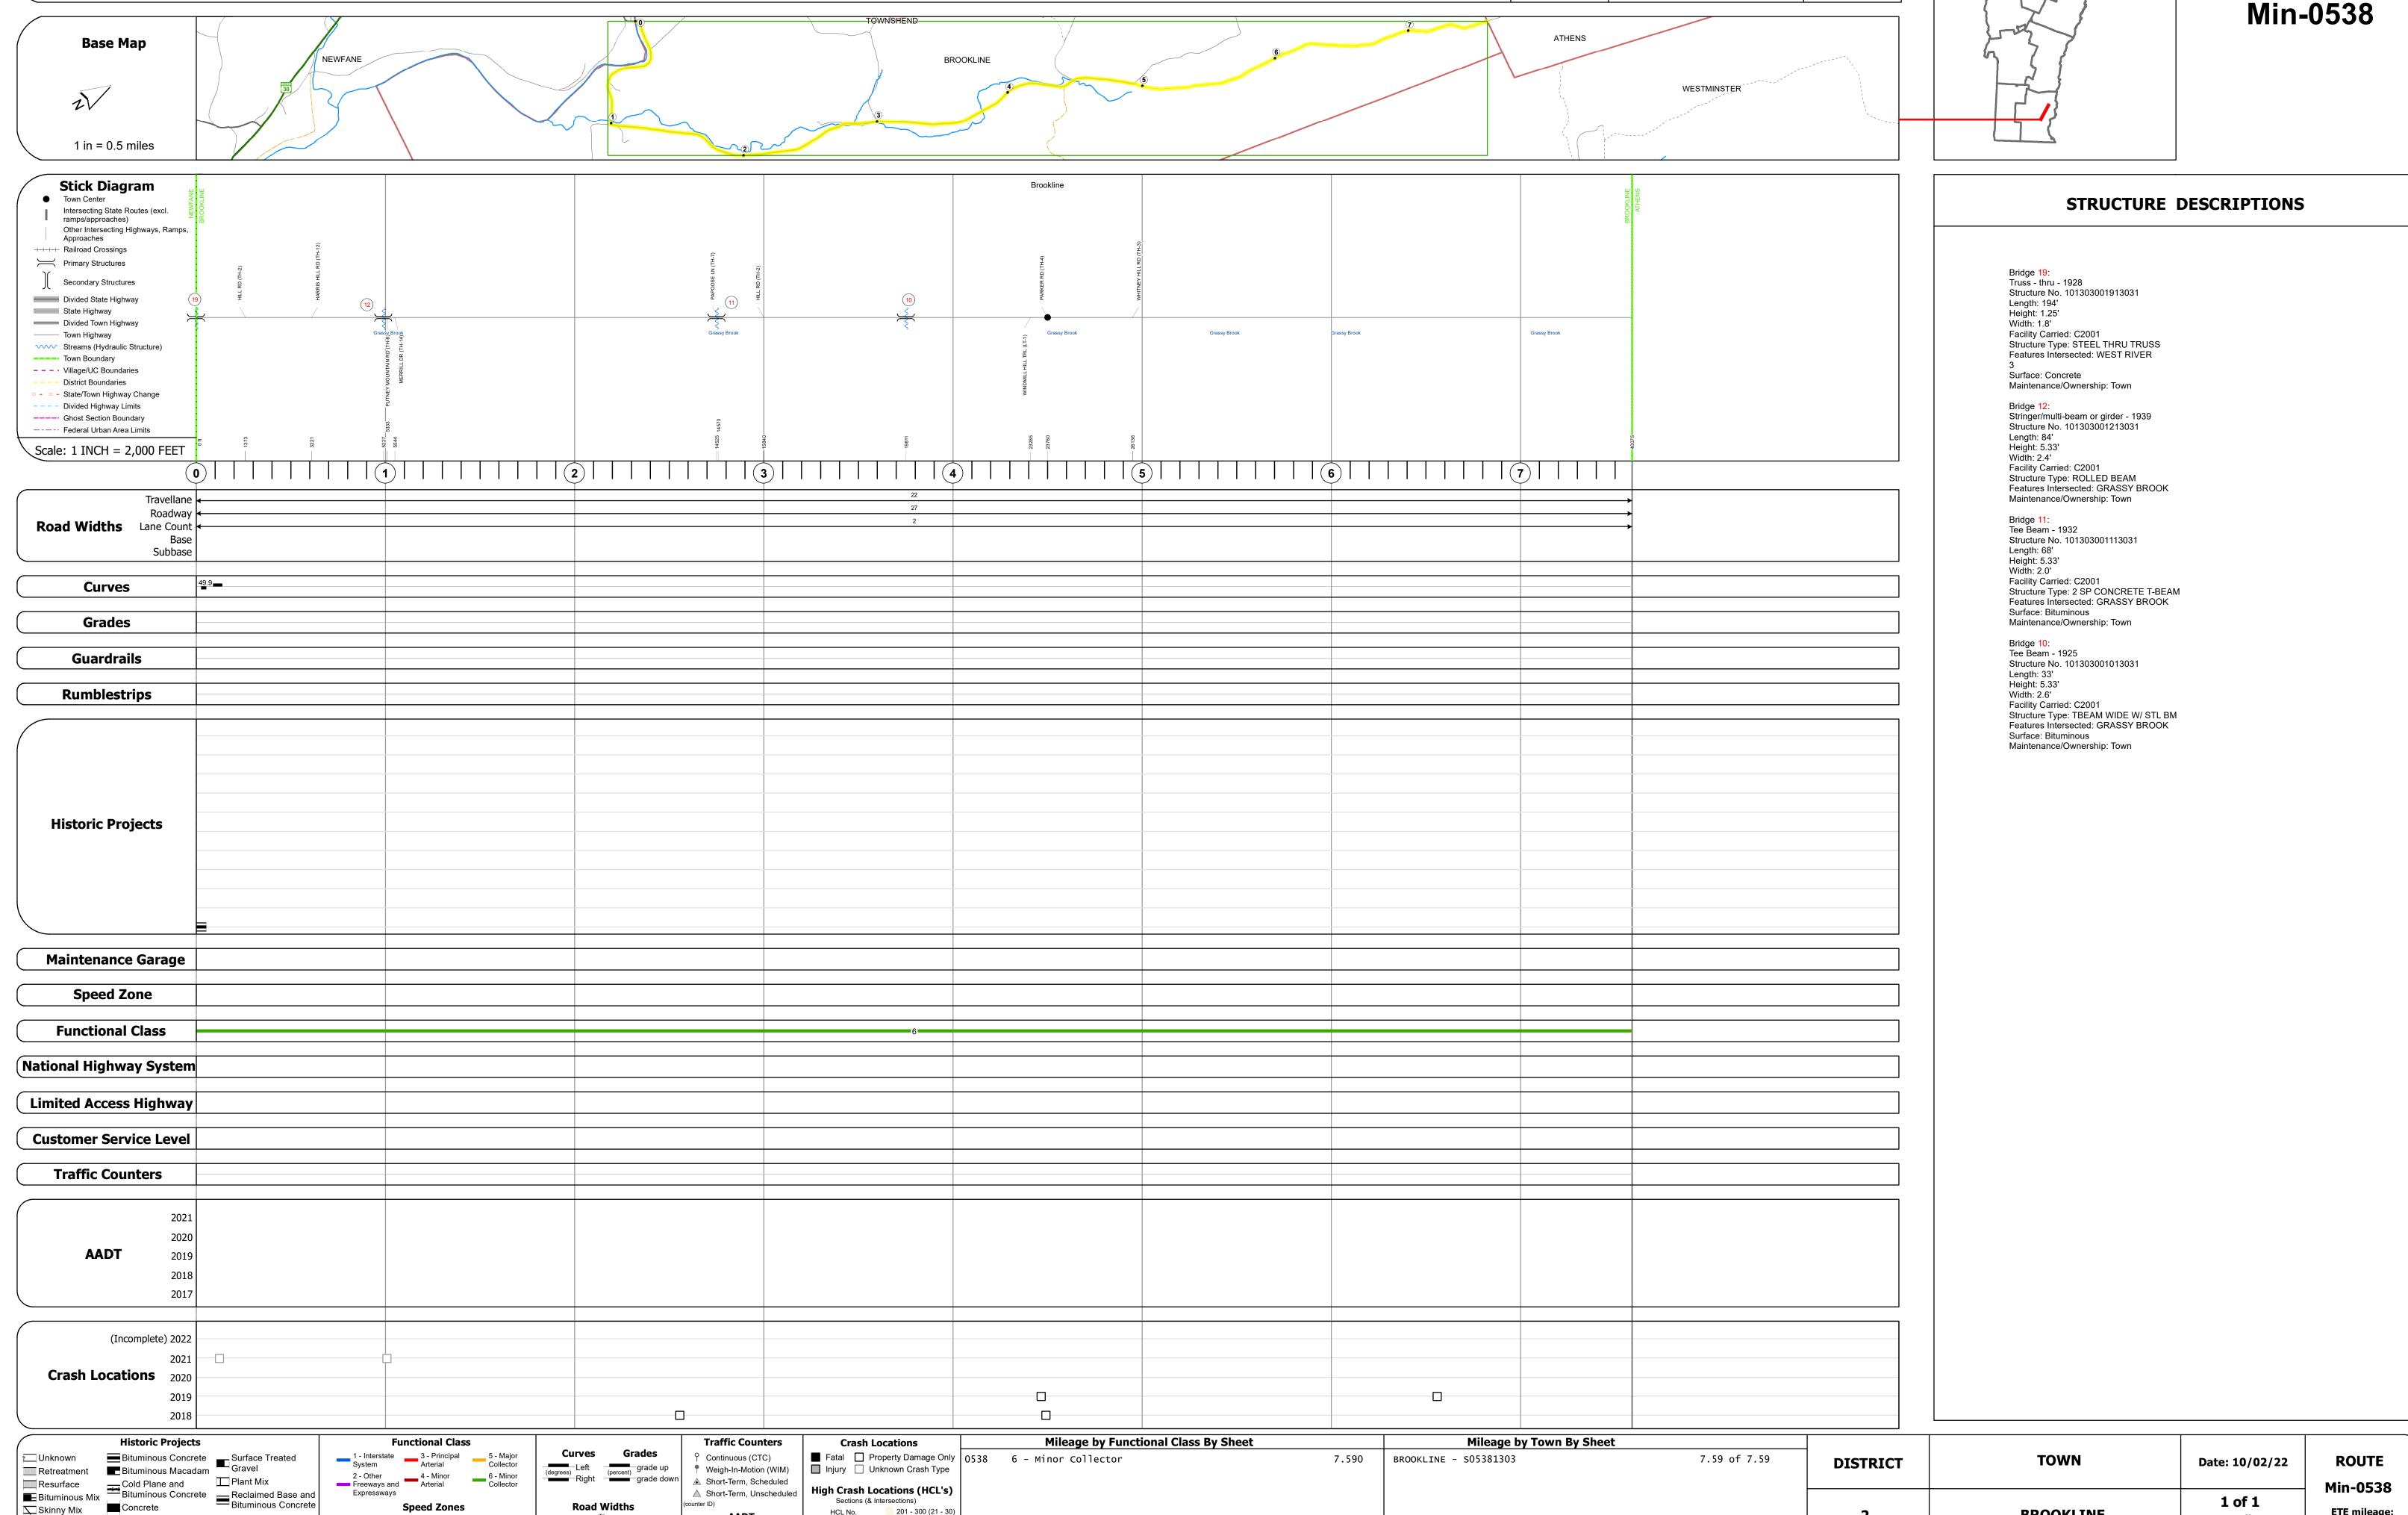

Page Total Mileage: 7.590 mi

Skinny Mix Concrete

Bituminous Seal Gravel