

Route Log and Progress Chart

DRAFT Please Note: Errors and Omissions May Exist. Contact the VTrans Mapping Section with questions or concerns.

DISTRICT TOWN ROUTE KILLINGTON Min-0604

Page Total Mileage: 4.41 mi



Min-0604

Min-0604

ETE mileage:


0.0 to 4.41

1 of 1

TWN mileage:

0.0 to 4.41

KILLINGTON

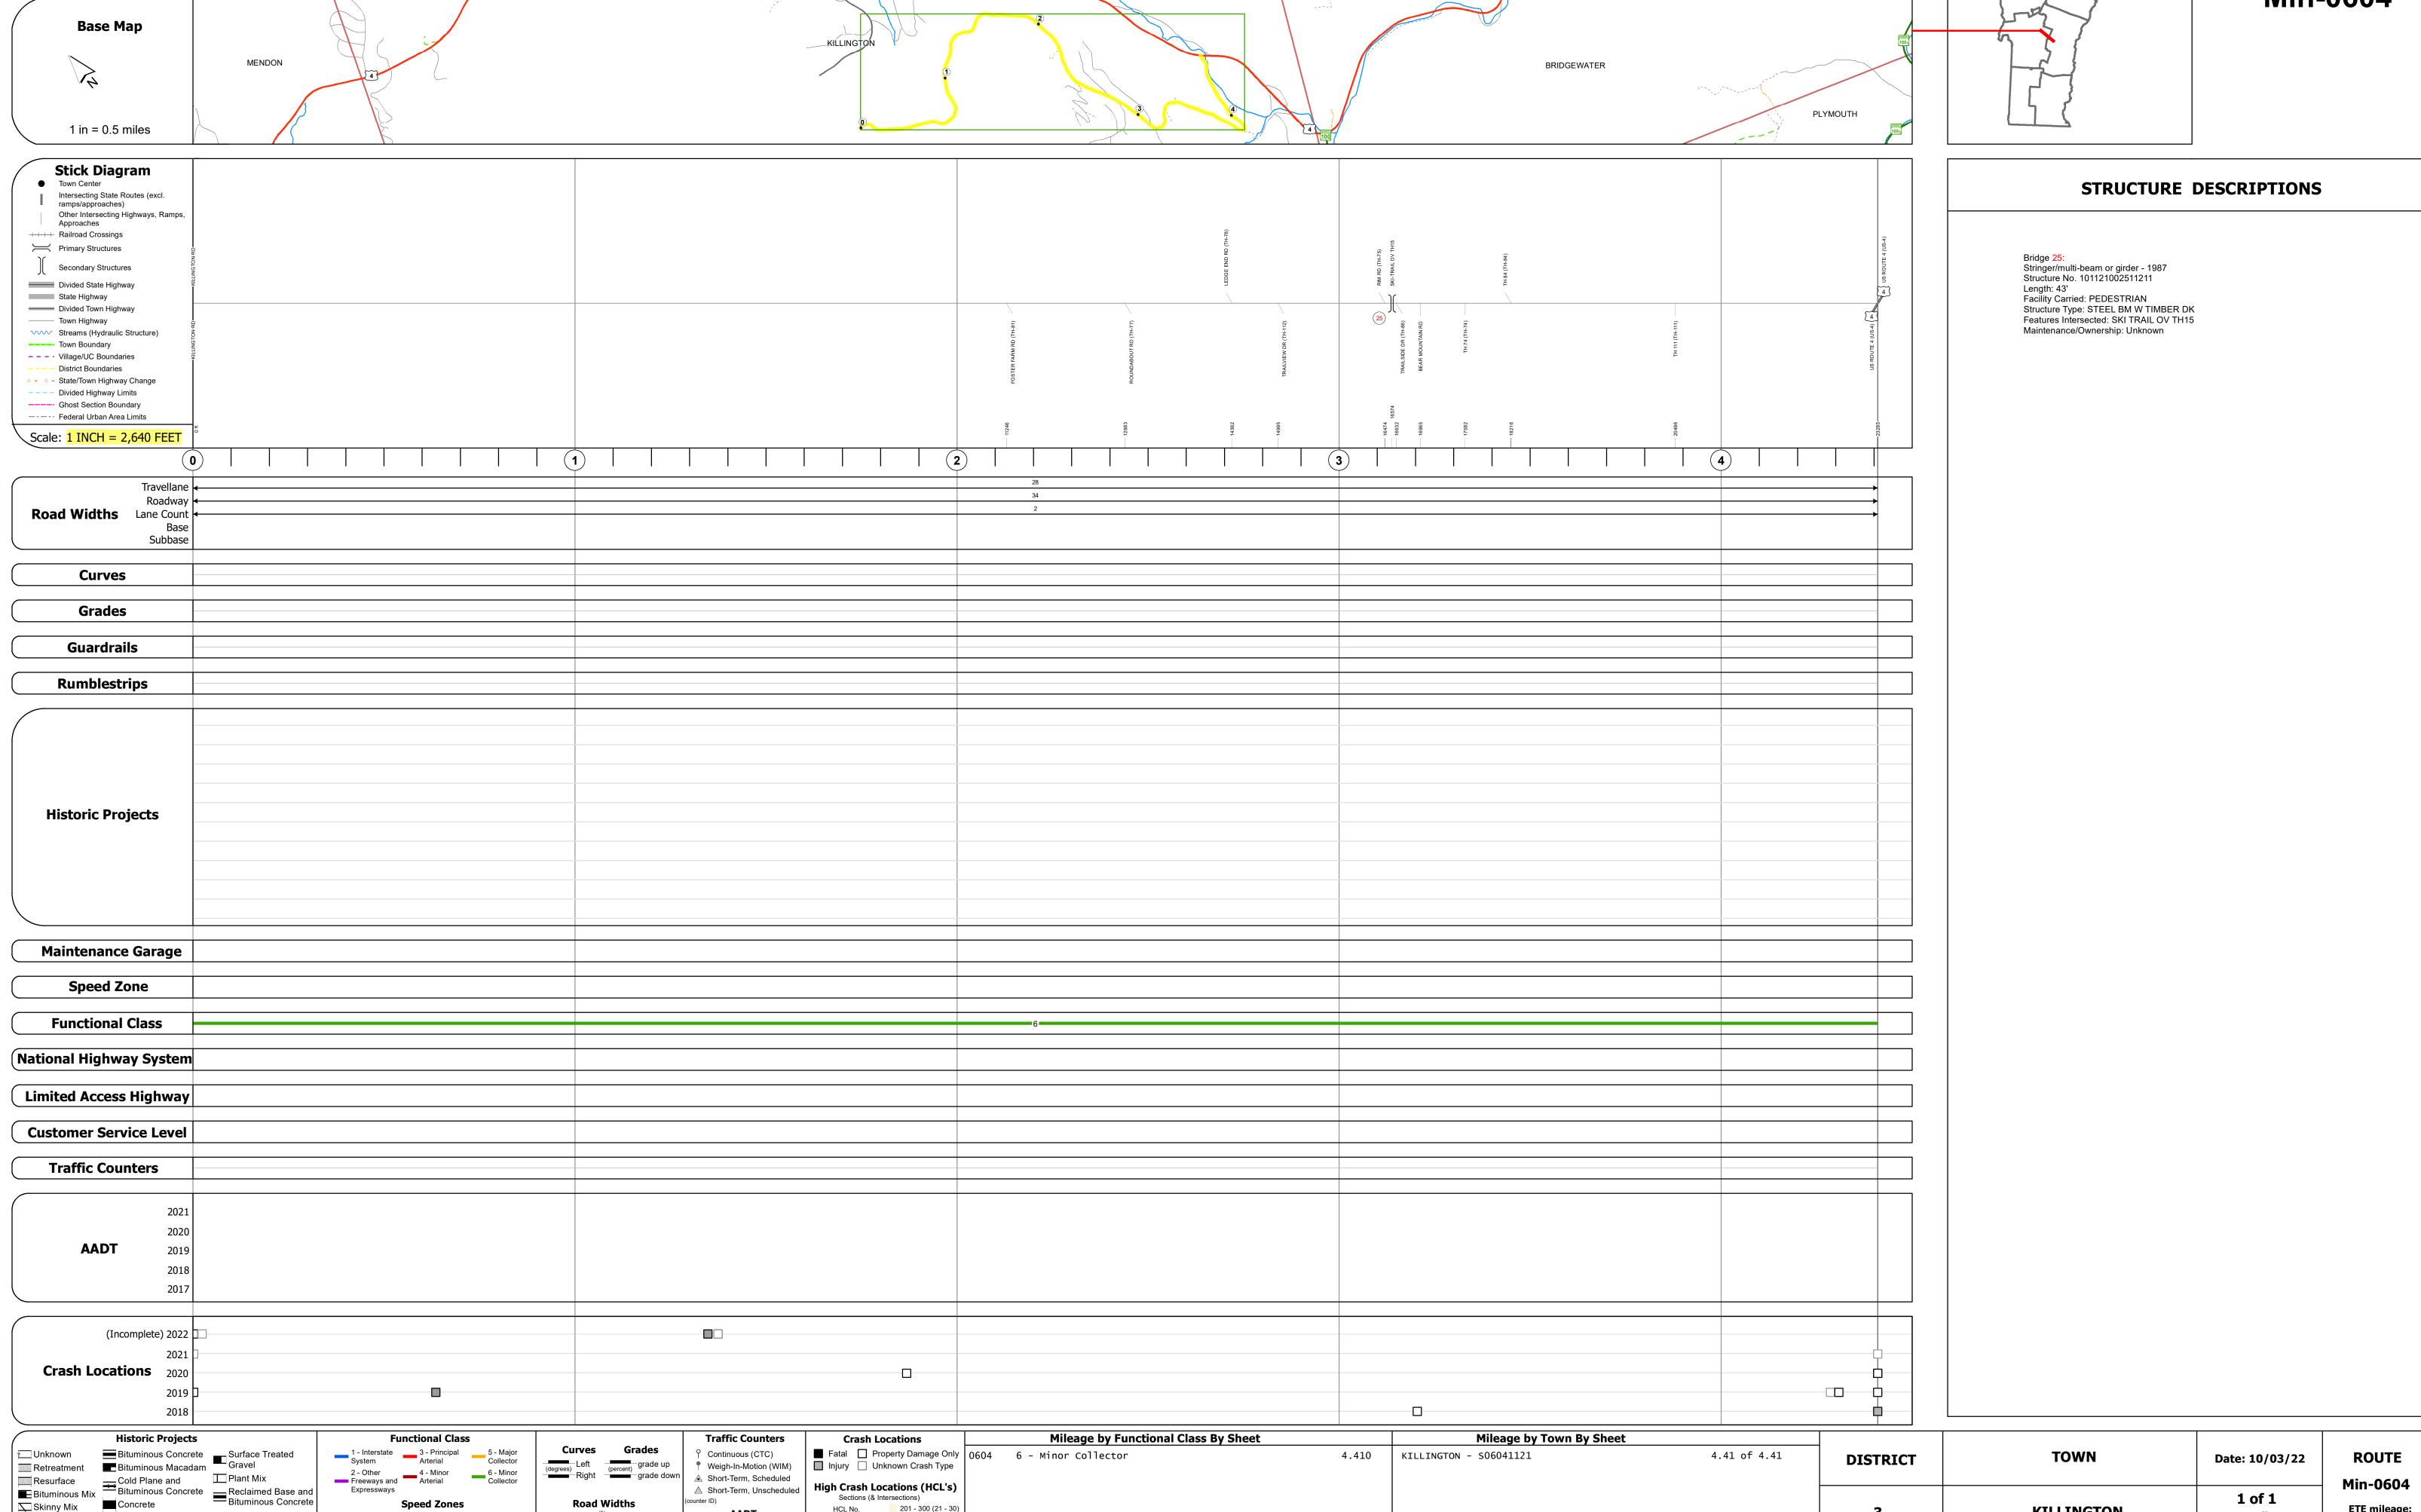

Page Total Mileage: 4.410 mi

Skinny Mix Concrete

Bituminous Seal Gravel

▲ Short-Term, Scheduled

△ Short-Term, Unscheduled

High Crash Locations (HCL's)

HCL No. 201 - 300 (21 - 30)

1 - 100 (1 - 10) 301 - 400 (31 - 40)