

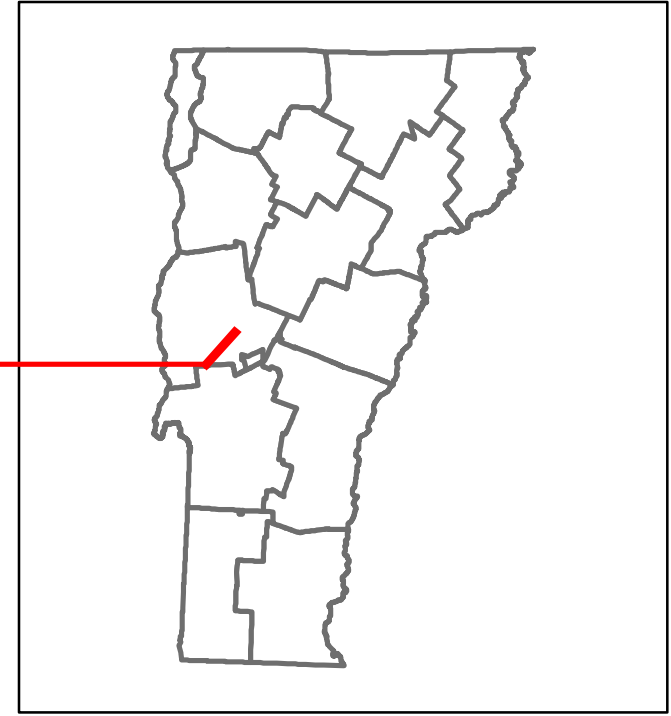


DISTRICT	TOWN	ROUTE
5	SALISBURY	Min-0628

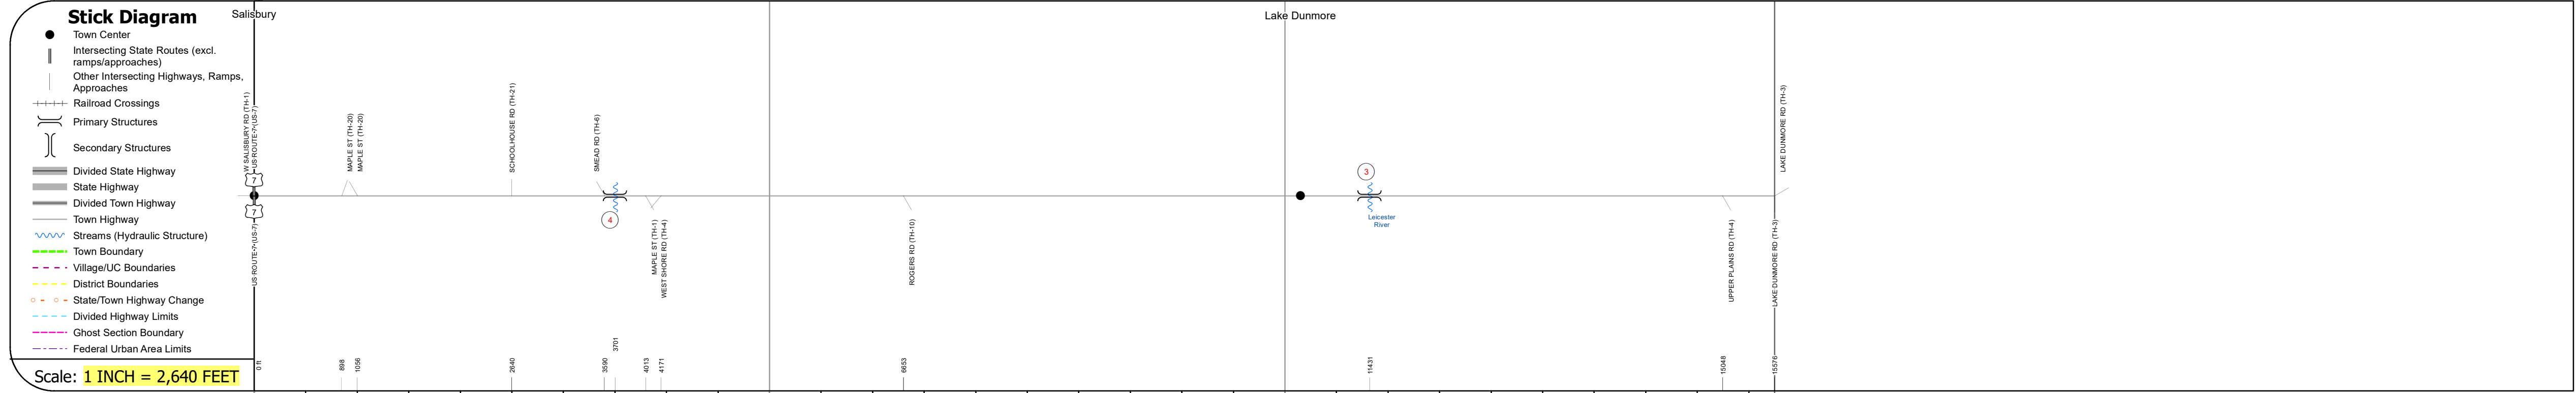

Min-0628

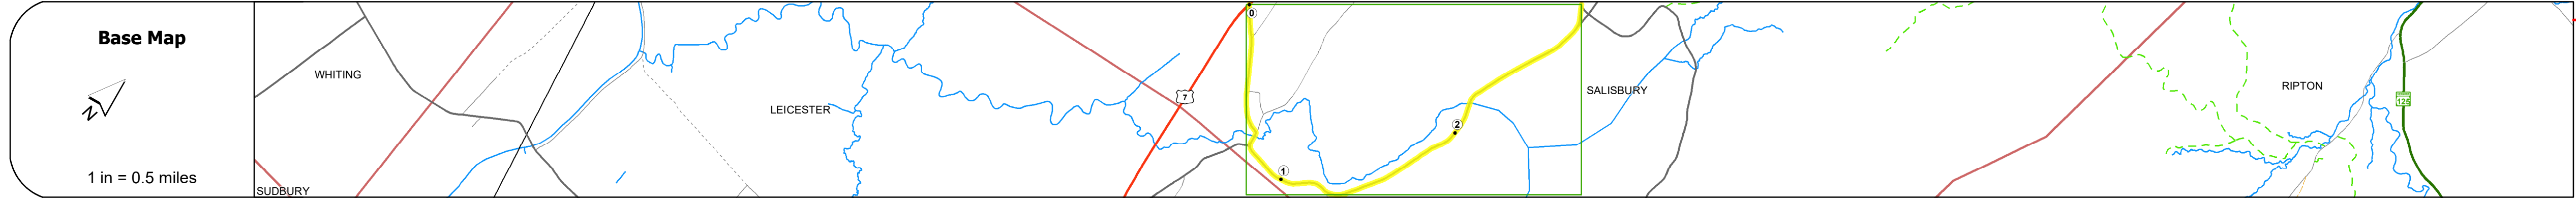

STRUCTURE DESCRIPTIONS

Bridge 4:
Culvert (Arch) - 2016
Structure No. 100117000401171
Length: 42'
Height: 5.33'
Width: 2.6'
Facility Carried: C2001
Structure Type: PC SEG ARCH CULVERT
Features Intersected: LEICESTER RIVER
Maintenance/Ownership: Town

Bridge 3:
Slab - 1928
Structure No. 100117000301171
Length: 23'
Height: 5.33'
Width: 2.1'
Facility Carried: C2004
Structure Type: CONCRETE SLAB
Features Intersected: LEICESTER RIVER
Surface: Bituminous
Maintenance/Ownership: Town

Road Widths	Travellane	21
Roadway		21
Lane Count		2
Base		
Subbase		

Curves	
---------------	--

Grades	
---------------	--

Guardrails	
-------------------	--

Rumblestrips	
---------------------	--

Historic Projects	
--------------------------	--

Maintenance Garage	
---------------------------	--

Speed Zone	
-------------------	--

Functional Class	6
-------------------------	---

National Highway System	
--------------------------------	--

Limited Access Highway	
-------------------------------	--

Customer Service Level	
-------------------------------	--

Traffic Counters	
-------------------------	--

AADT	2021	
	2020	
	2019	
	2018	
	2017	

Crash Locations	(Incomplete) 2022	
	2021	
	2020	
	2019	
	2018	

Historic Projects Bituminous Concrete, Bituminous Macadam, Resurface, Bituminous Mix, Skiny Mix, Concrete, Gravel, Cold Plane and, Reclaimed Base and, Bituminous Concrete, Plant Mix, Reclaimed Base and, Bituminous Concrete, Gravel.	Functional Class 1 - Interstate System, 2 - Other Freeways and Expressways, 3 - Principal Arterial, 4 - Minor Arterial, 5 - Major Collector, 6 - Minor Collector.	Curves Left (degrees), Right (degrees), Grades (percent) grade up, (percent) grade down.	Traffic Counters Continuous (CTC), Weigh-In-Motion (WIM), Short-Term, Scheduled, Short-Term, Unscheduled.	Crash Locations Fatal, Injury, Property Damage Only, Unknown Crash Type, High Crash Locations (HCL's).	Mileage by Functional Class By Sheet 0628 6 - minor collector 2.950	Mileage by Town By Sheet SALISBURY - S06280117 2.95 of 2.95	DISTRICT 5	TOWN SALISBURY	Date: 10/03/22	ROUTE Min-0628
					Page Total Mileage: 2.95 mi	Page Total Mileage: 2.95 mi	1 of 1 TWN mileage: 0.0 to 2.95	ETE mileage: 0.0 to 2.95		