




# Route Log and Progress Chart

**DRAFT**

Please Note: Errors and Omissions May Exist.  
Contact the VTrans Mapping Section with questions or concerns.


DISTRICT	TOWN	ROUTE
7	LYNDON	Min-0750

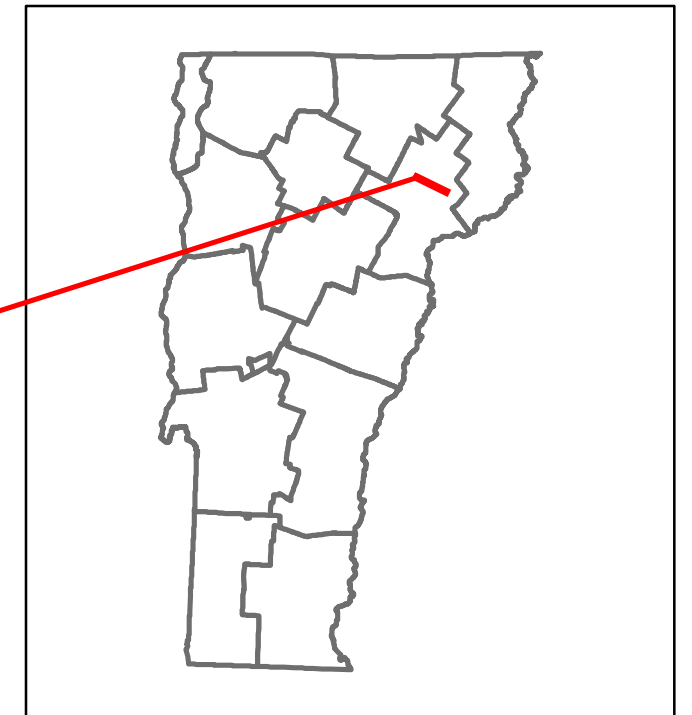

**Min-0750**

**Base Map**

1 in = 2,000 feet

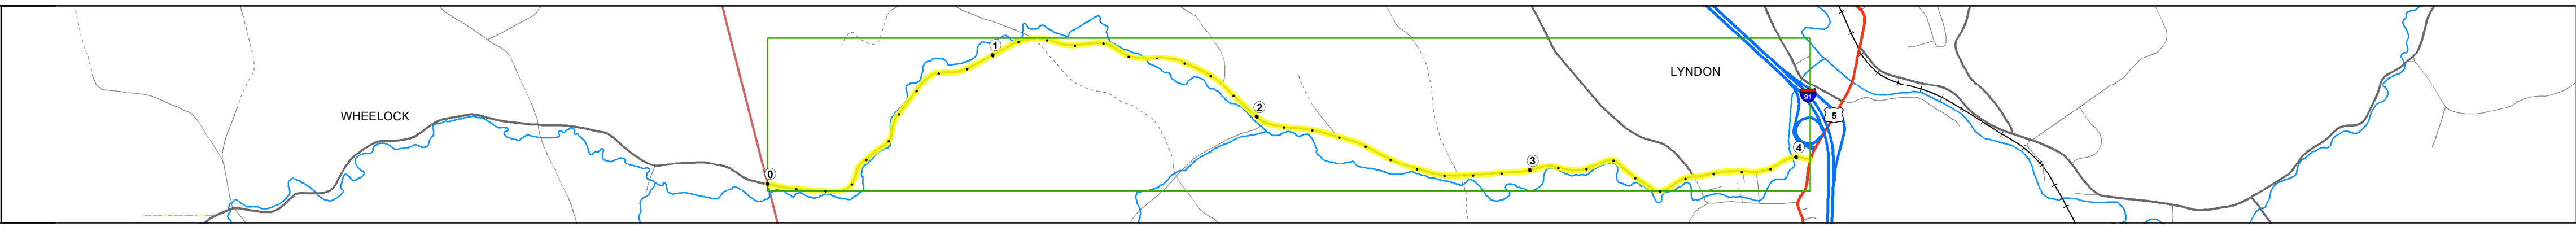

**Stick Diagram**

- Town Center
- Intersecting State Routes (excl. ramps/approaches)
- Other Intersecting Highways, Ramps, Approaches
- Railroad Crossings
- Primary Structures
- Secondary Structures
- Divided State Highway
- State Highway
- Divided Town Highway
- Town Highway
- Streams (Hydraulic Structure)
- Town Boundary
- Village/IC Boundaries
- District Boundaries
- State/Town Highway Change
- Divided Highway Limits
- Ghost Section Boundary
- Federal Urban Area Limits

Scale: 1 INCH = 2,000 FEET



**STRUCTURE DESCRIPTIONS**

**Bridge 56:**  
Stringer/multi-beam or girder - 1940  
Structure No. 100307005603071  
Length: 48'  
Height: 5.33'  
Width: 2.1'  
Facility Carried: C2001  
Structure Type: ROLLED BEAM  
Features Intersected: SO, WHEELLOCK BRANCH  
Surface: Bituminous  
Maintenance/Ownership: Town

**Bridge 12:**  
Slab - 1949  
Structure No. 100307001203071  
Length: 23'  
Height: 5.33'  
Width: 2.5'  
Facility Carried: C2001  
Structure Type: CONCRETE SLAB  
Features Intersected: SO, WHEELLOCK BRANCH  
Surface: Bituminous  
Maintenance/Ownership: Town

**Bridge 15:**  
Culvert - 1973  
Structure No. 100307001503071  
Length: 30'  
Height: 5.33'  
Facility Carried: C2001  
Structure Type: TWIN CELL RC BOX  
Features Intersected: SO WHEELLOCK BRANCH  
Maintenance/Ownership: Town

<b>Road Widths</b>	Travellane	20
	Roadway	22
	Lane Count	2
	Base	
	Subbase	
<b>Curves</b>		
<b>Grades</b>		
<b>Guardrails</b>		
<b>Rumblestrips</b>		
<b>Historic Projects</b>		
<b>Maintenance Garage</b>		
<b>Speed Zone</b>		
<b>Functional Class</b>	6	
<b>National Highway System</b>		
<b>Limited Access Highway</b>		
<b>Customer Service Level</b>		
<b>Traffic Counters</b>		
<b>AAADT</b>	2021	
	2020	
	2019	
	2018	
	2017	
<b>Crash Locations</b>	(Incomplete) 2022	
	2021	
	2020	
	2019	
	2018	

<p><b>Historic Projects</b></p> <ul style="list-style-type: none"> <li>Unknown</li> <li>Retreatment</li> <li>Resurface</li> <li>Bituminous Mix</li> <li>Skinny Mix</li> <li>Bituminous Seal</li> </ul> <p>Indicated plans available - <a href="http://vtransmap01.aot.state.vt.us/p/dcr/D/webstore/">http://vtransmap01.aot.state.vt.us/p/dcr/D/webstore/</a></p>	<p><b>Functional Class</b></p> <ul style="list-style-type: none"> <li>1 - Interstate System</li> <li>2 - Other Freeways and Expressways</li> <li>3 - Principal Arterial</li> <li>4 - Minor Arterial</li> <li>5 - Major Collector</li> <li>6 - Minor Collector</li> </ul> <p><b>Speed Zones</b></p> <p>25 30 35 40 45 50 55 60 65</p>	<p><b>Curves</b></p> <ul style="list-style-type: none"> <li>Left (degrees)</li> <li>Right (degrees)</li> </ul> <p><b>Grades</b></p> <ul style="list-style-type: none"> <li>Left (percent) grade up</li> <li>Right (percent) grade down</li> </ul> <p><b>Road Widths</b></p> <p>(ft)</p>	<p><b>Traffic Counters</b></p> <ul style="list-style-type: none"> <li>Continuous (CTC)</li> <li>Weigh-In-Motion (WIM)</li> <li>Short-Term, Scheduled</li> <li>Short-Term, Unscheduled</li> </ul> <p><b>AAADT</b></p> <p>(AADT)</p>	<p><b>Crash Locations</b></p> <ul style="list-style-type: none"> <li>Fatal</li> <li>Injury</li> <li>Property Damage Only</li> <li>Unknown Crash Type</li> </ul> <p><b>High Crash Locations (HCL's)</b></p> <p>Sections (&amp; Intersections)</p> <p>HCL No. 1 - 100 (1 - 10) 201 - 300 (21 - 30) 301 - 400 (31 - 40) 401 - 800 (41 - 113)</p>	<p><b>Mileage by Functional Class By Sheet</b></p> <p>0750 6 - minor collector 4.050</p> <p><b>Mileage by Town By Sheet</b></p> <p>LYNDON - S07500307 4.05 of 4.05</p> <p><b>Page Total Mileage: 4.05 mi</b></p>	<p><b>DISTRICT</b></p> <p>7</p>	<p><b>TOWN</b></p> <p>LYNDON</p>	<p><b>Date:</b> 10/03/22</p> <p><b>1 of 1</b></p> <p>TWN mileage: 0.0 to 4.05</p>	<p><b>ROUTE</b></p> <p>Min-0750</p> <p>ETE mileage: 11.35 to 15.4</p>
---	--	---	--	---	--	---------------------------------	----------------------------------	---	---

For More Information Contact - Vermont Agency of Transportation, Policy, Planning and Intermodal Development Division - Mapping Section, 219 North Main Street, Barre, VT 05641 Telephone: 802-828-2600.