

Route Log and Progress Chart

High Crash Locations (HCL's)

1 - 100 (1 - 10) 301 - 400 (31 - 40)

Sections (& Intersections) HCL No. 201 - 300 (21 - 30)

△ Short-Term, Unscheduled

DRAFT Please Note: Errors and Omissions May Exist. Contact the VTrans Mapping Section with questions or concerns.

DISTRICT TOWN ROUTE WHEELOCK Min-0750



Min-0750

1 of 1


TWN mileage:

0.0 to 6.15

4.87 to 5.39 5.72 to 11.35

WHEELOCK

Page Total Mileage: 6.15 mi

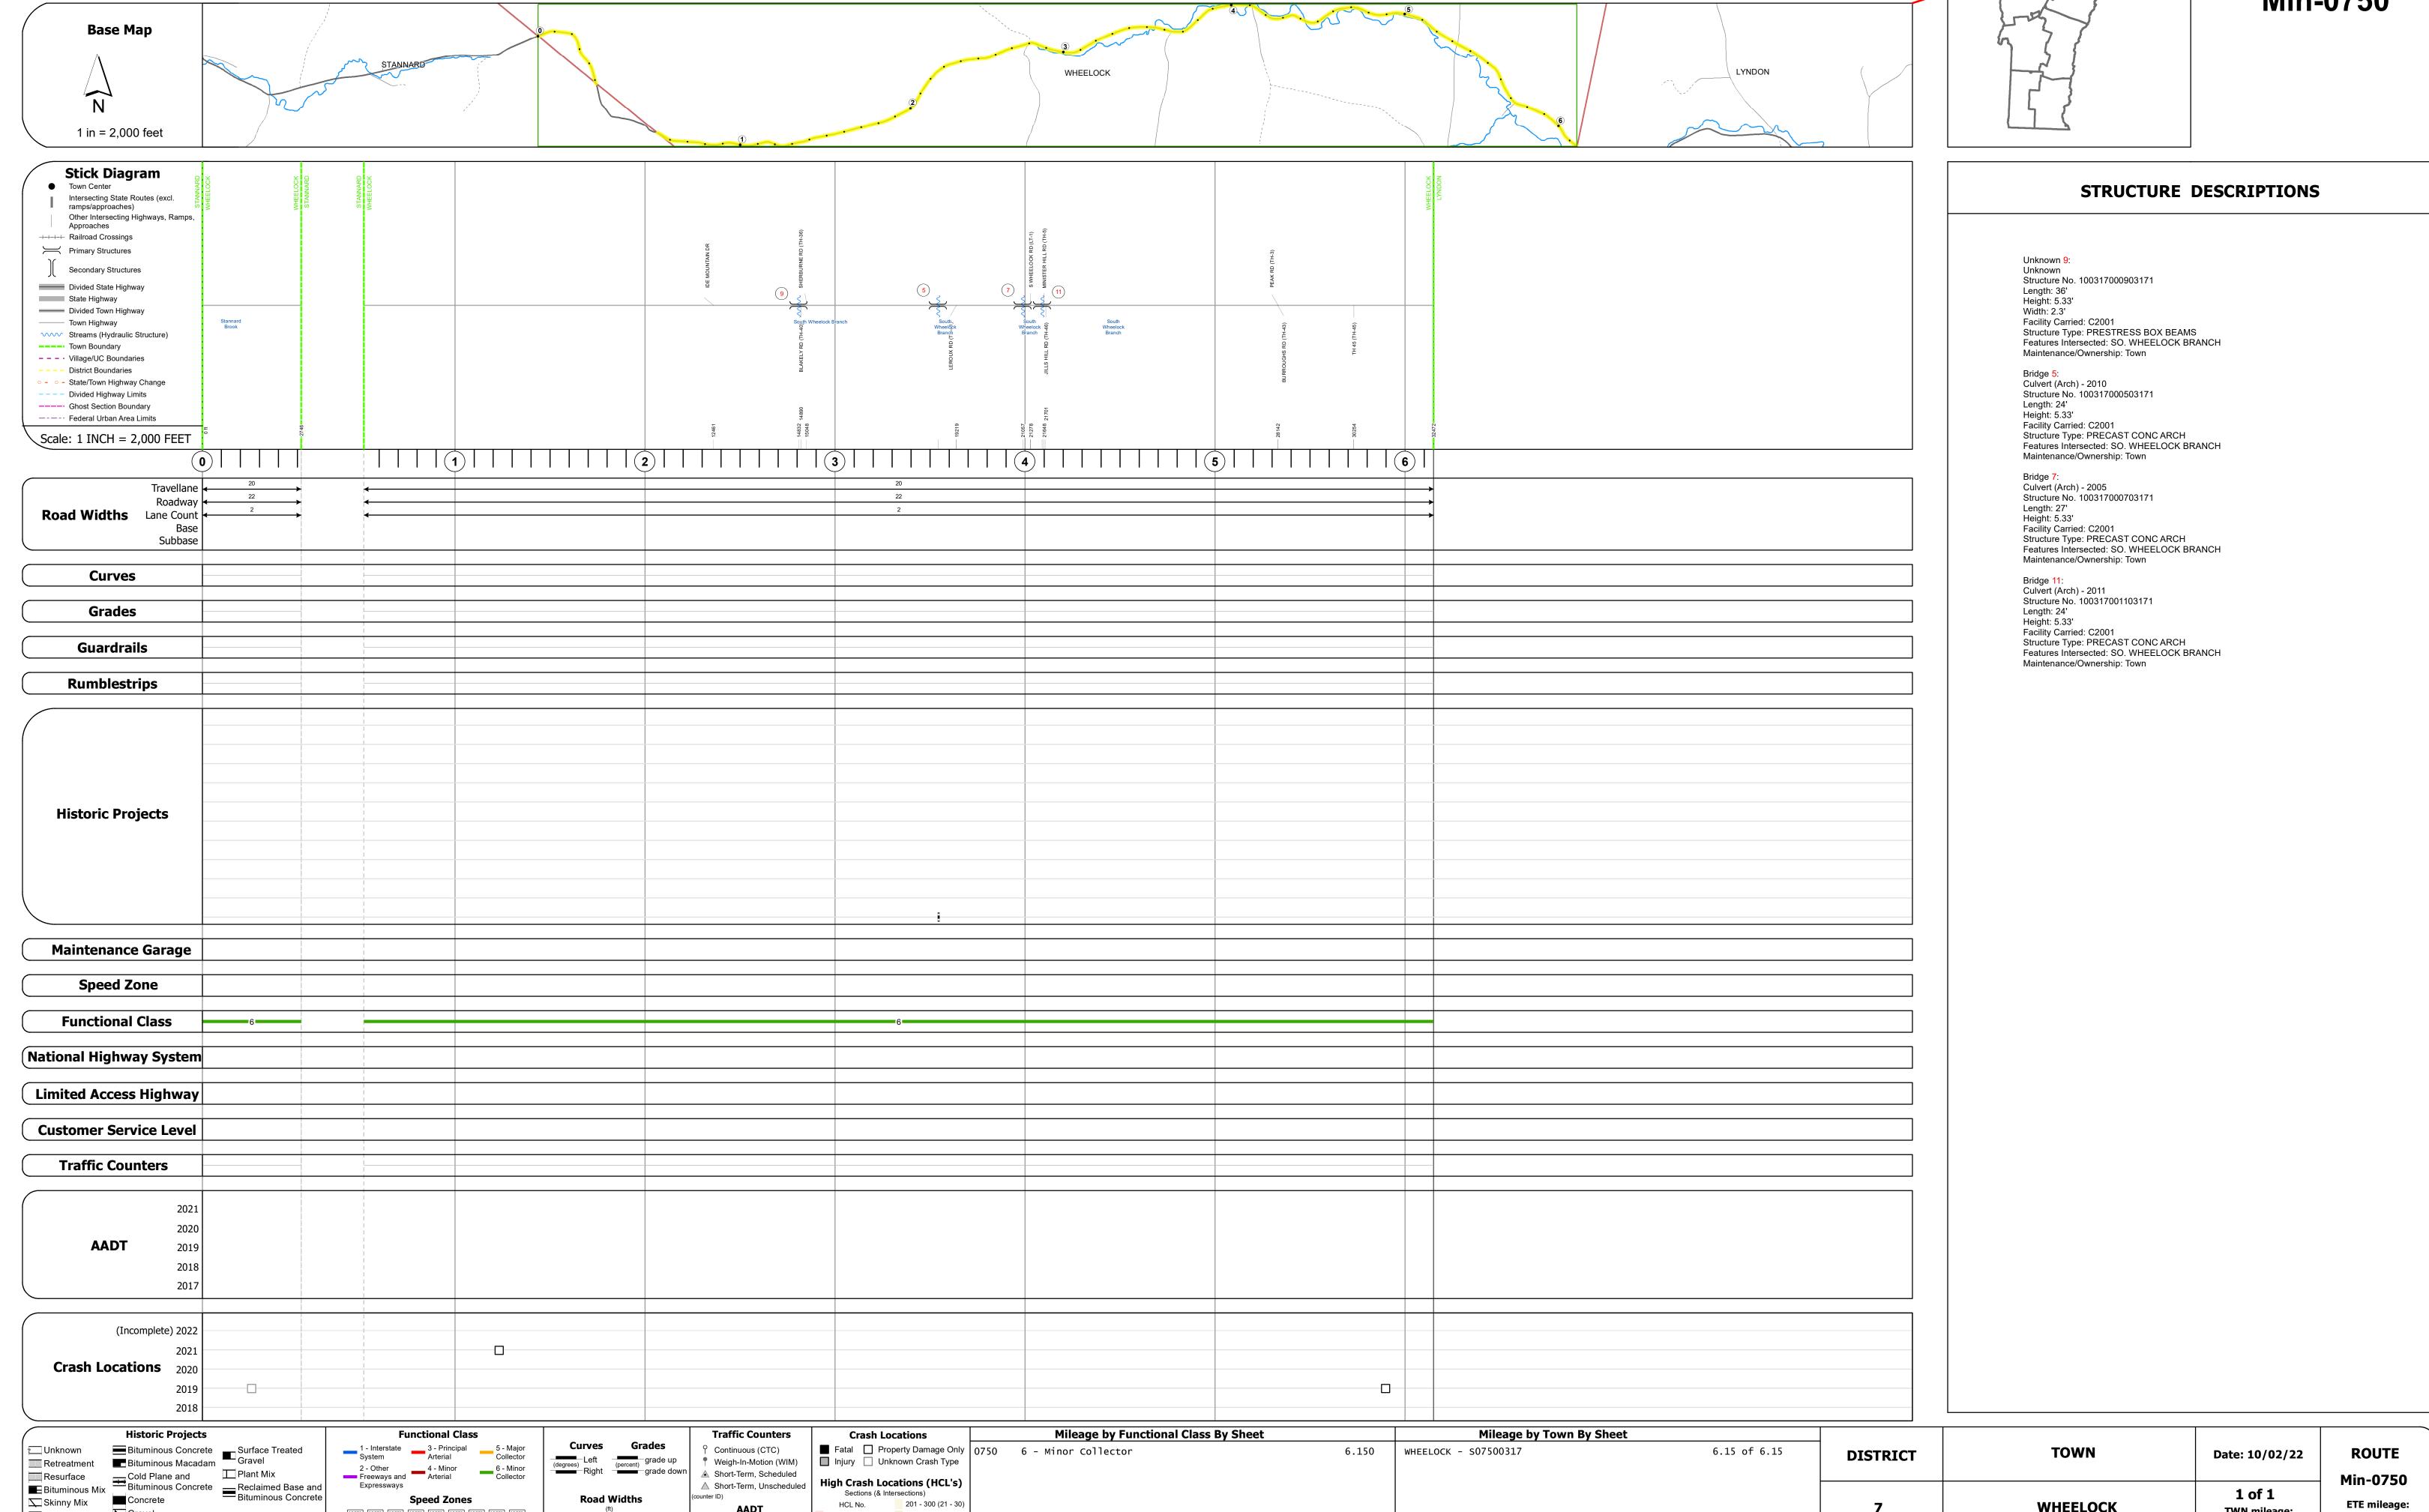

Page Total Mileage: 6.150 mi

ःः Bituminous Seal **L** Gravel