




Route Log and Progress Chart


DRAFT

Please Note: Errors and Omissions May Exist.
Contact the VTrans Mapping Section with questions or concerns.

DISTRICT	TOWN	ROUTE
9	BARTON	Min-0776

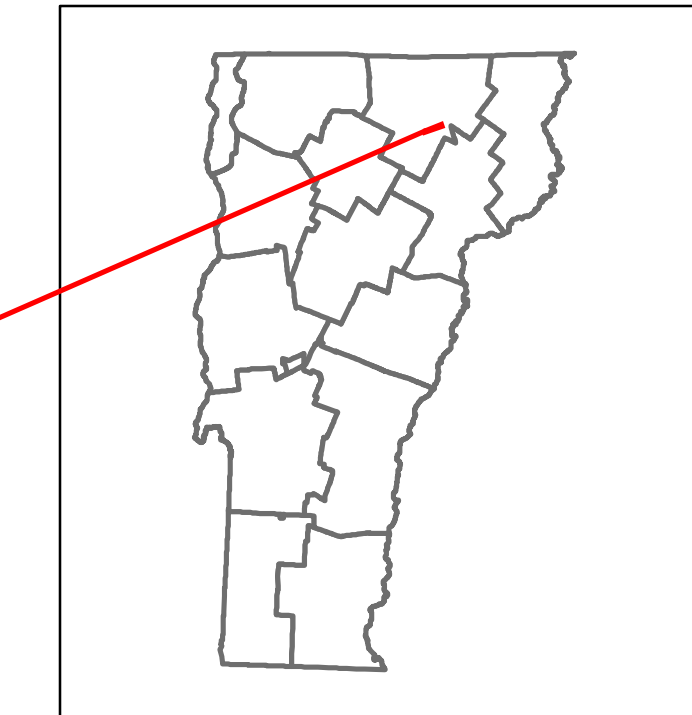

Min-0776

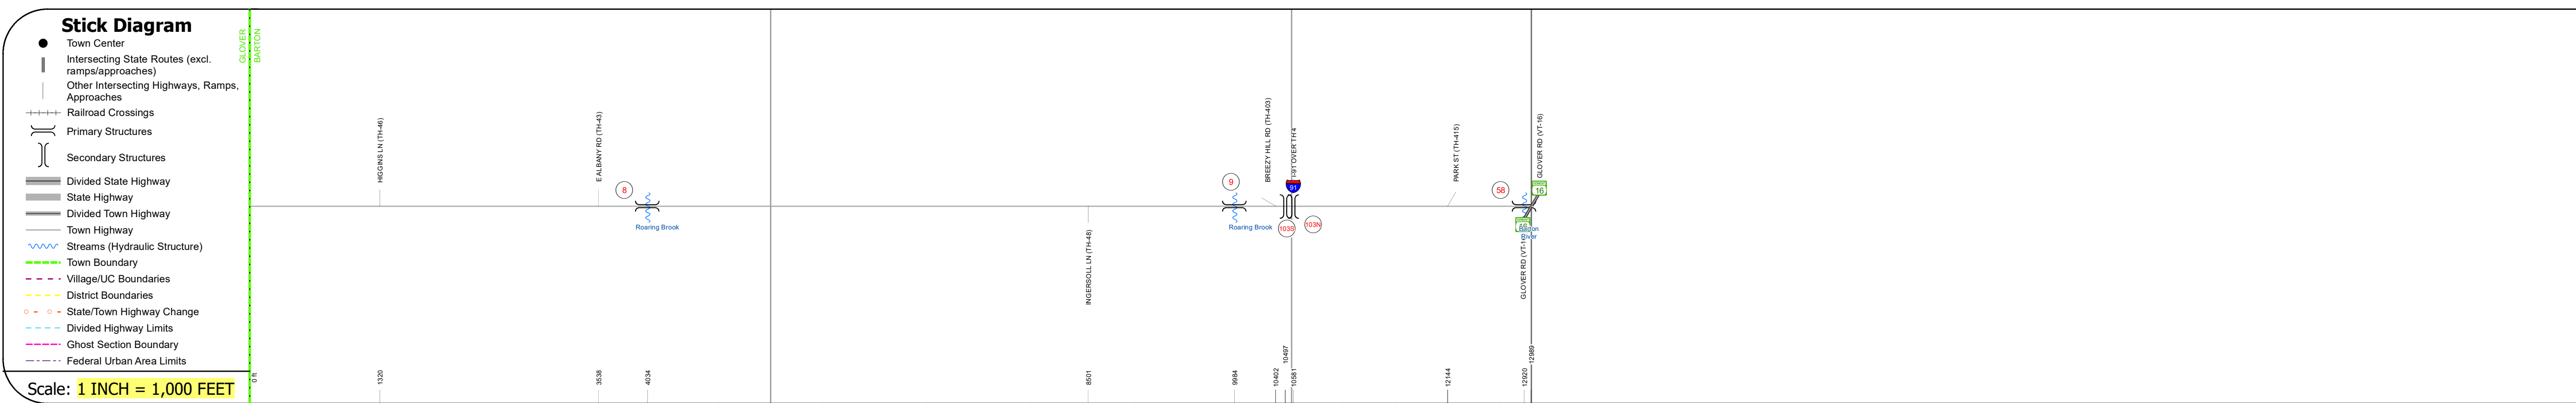

STRUCTURE DESCRIPTIONS

Bridge 8:
Tee Beam - 2015
Structure No. 10100200810021
Length: 48'
Height: 5.33'
Width: 2.6'
Facility Carried: C2002
Structure Type: NEXT BEAM
Features Intersected: ROARING BROOK
Surface: Bituminous
Maintenance/Ownership: Town

Bridge 9:
Tee Beam - 1928
Structure No. 10100200910021
Length: 40'
Height: 5.33'
Width: 2.0'
Facility Carried: C2002
Structure Type: CONCRETE T-BEAM
Features Intersected: ROARING BROOK
Surface: Bituminous
Maintenance/Ownership: Town

Unknown 103S:
Unknown
Structure No. 200091103S10022
Structure Type: Unknown
Features Intersected: 1 91 OVER TH 4
Maintenance/Ownership: State

Unknown 103N:
Unknown
Structure No. 200091103N10022
Structure Type: Unknown
Features Intersected: 1 91 OVER TH 4
Maintenance/Ownership: State

Bridge 58:
Slab - 2017
Structure No. 101002005810021
Length: 68'
Height: 5.33'
Width: 2.5'
Facility Carried: C2004
Structure Type: PRESTRESSED SLAB
Features Intersected: BARTON RIVER
Surface: Bituminous
Maintenance/Ownership: Town

Road Widths	Travellane	22
	Roadway	22
	Lane Count	2
	Base	
	Subbase	
Curves		
Grades		
Guardrails		
Rumblestrips		
Historic Projects	2015: BRO 1449(31)	2017: BO 1449(33)
Maintenance Garage		
Speed Zone		
Functional Class	6	
National Highway System		
Limited Access Highway		
Customer Service Level		
Traffic Counters		
AADT	2021	
	2020	
	2019	
	2018	
	2017	
Crash Locations	(Incomplete) 2022	
	2021	
	2020	
	2019	
	2018	

Historic Projects Unknown, Retreatment, Resurface, Bituminous Mix, Skiny Mix, Bituminous Seal, Bituminous Concrete, Cold Plane and Reclaimed Base and Concrete, Surface Treated Gravel, Plant Mix, Reclaimed Base and Bituminous Concrete	Functional Class 1 - Interstate System, 2 - Other Freeways and Expressways, 3 - Principal Arterial, 4 - Minor Arterial, 5 - Major Collector, 6 - Minor Collector	Curves Left (degrees), Right (degrees) Grades Left (percent), Right (percent), grade up, grade down	Traffic Counters Continuous (CTC), Weigh-In-Motion (WIM), Short-Term, Scheduled, Short-Term, Unscheduled (counter ID)	Crash Locations Fatal, Injury, Property Damage Only, Unknown Crash Type High Crash Locations (HCL's) Sections (& Intersections)	Mileage by Functional Class By Sheet 0776 6 - minor collector 2.460	Mileage by Town By Sheet BARTON - S07761002 2.46 of 2.46	DISTRICT 9	TOWN BARTON	Date: 10/03/22	ROUTE Min-0776 ETE mileage: 0.28 to 2.74
Page Total Mileage: 2.460 mi						Page Total Mileage: 2.46 mi				

For More Information Contact - Vermont Agency of Transportation, Policy, Planning and Intermodal Development Division - Mapping Section, 219 North Main Street, Barre, VT 05641 Telephone: 802-828-2600.