

Route Log and Progress Chart

DRAFT Please Note: Errors and Omissions May Exist. Contact the VTrans Mapping Section with questions or concerns.

DISTRICT TOWN ROUTE BENNINGTON Min-1018

Page Total Mileage: 0.46 mi



Min-1018

1 of 1


TWN mileage:

0.0 to 0.46

ETE mileage:

0.0 to 0.46

BENNINGTON

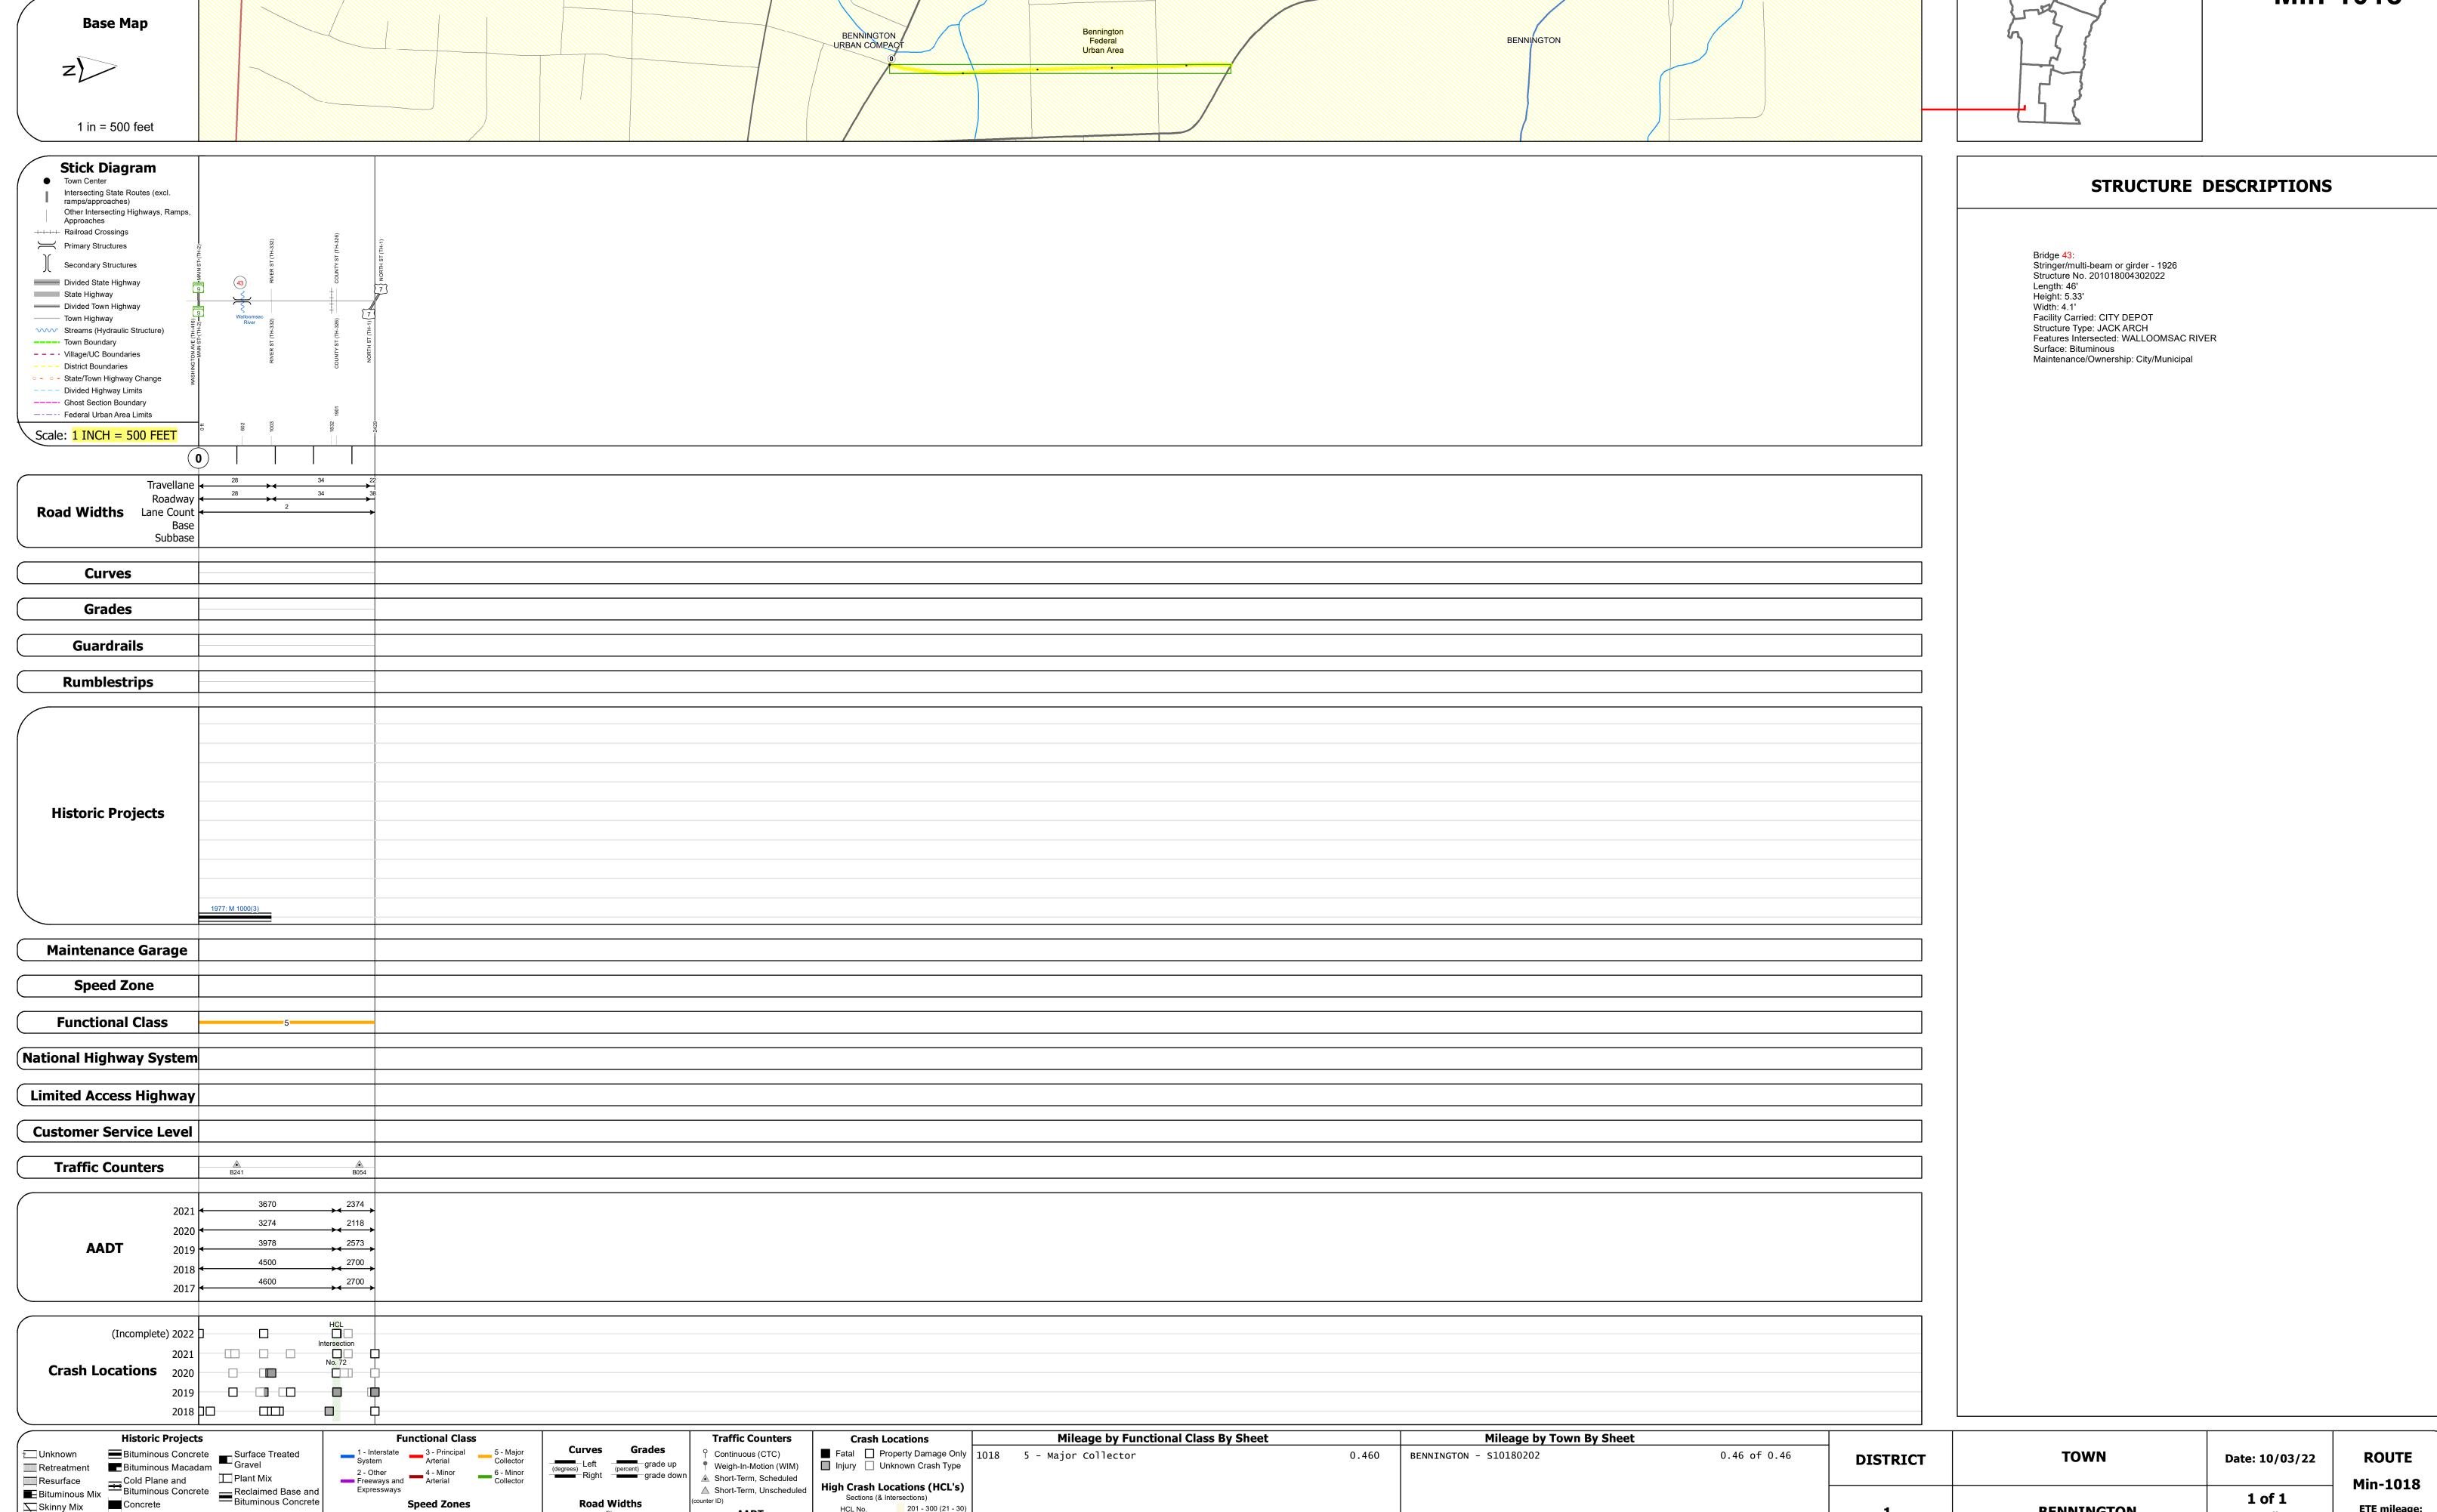

Page Total Mileage: 0.460 mi

Skinny Mix Concrete

△ Short-Term, Unscheduled

HCL No. 201 - 300 (21 - 30)

1 - 100 (1 - 10) 301 - 400 (31 - 40)