

Route Log and Progress Chart

HCL No. 201 - 300 (21 - 30)


1 - 100 (1 - 10) 301 - 400 (31 - 40)

DRAFT Please Note: Errors and Omissions May Exist. Contact the VTrans Mapping Section with questions or concerns.

DISTRICT TOWN ROUTE BENNINGTON Min-1021

Page Total Mileage: 0.68 mi



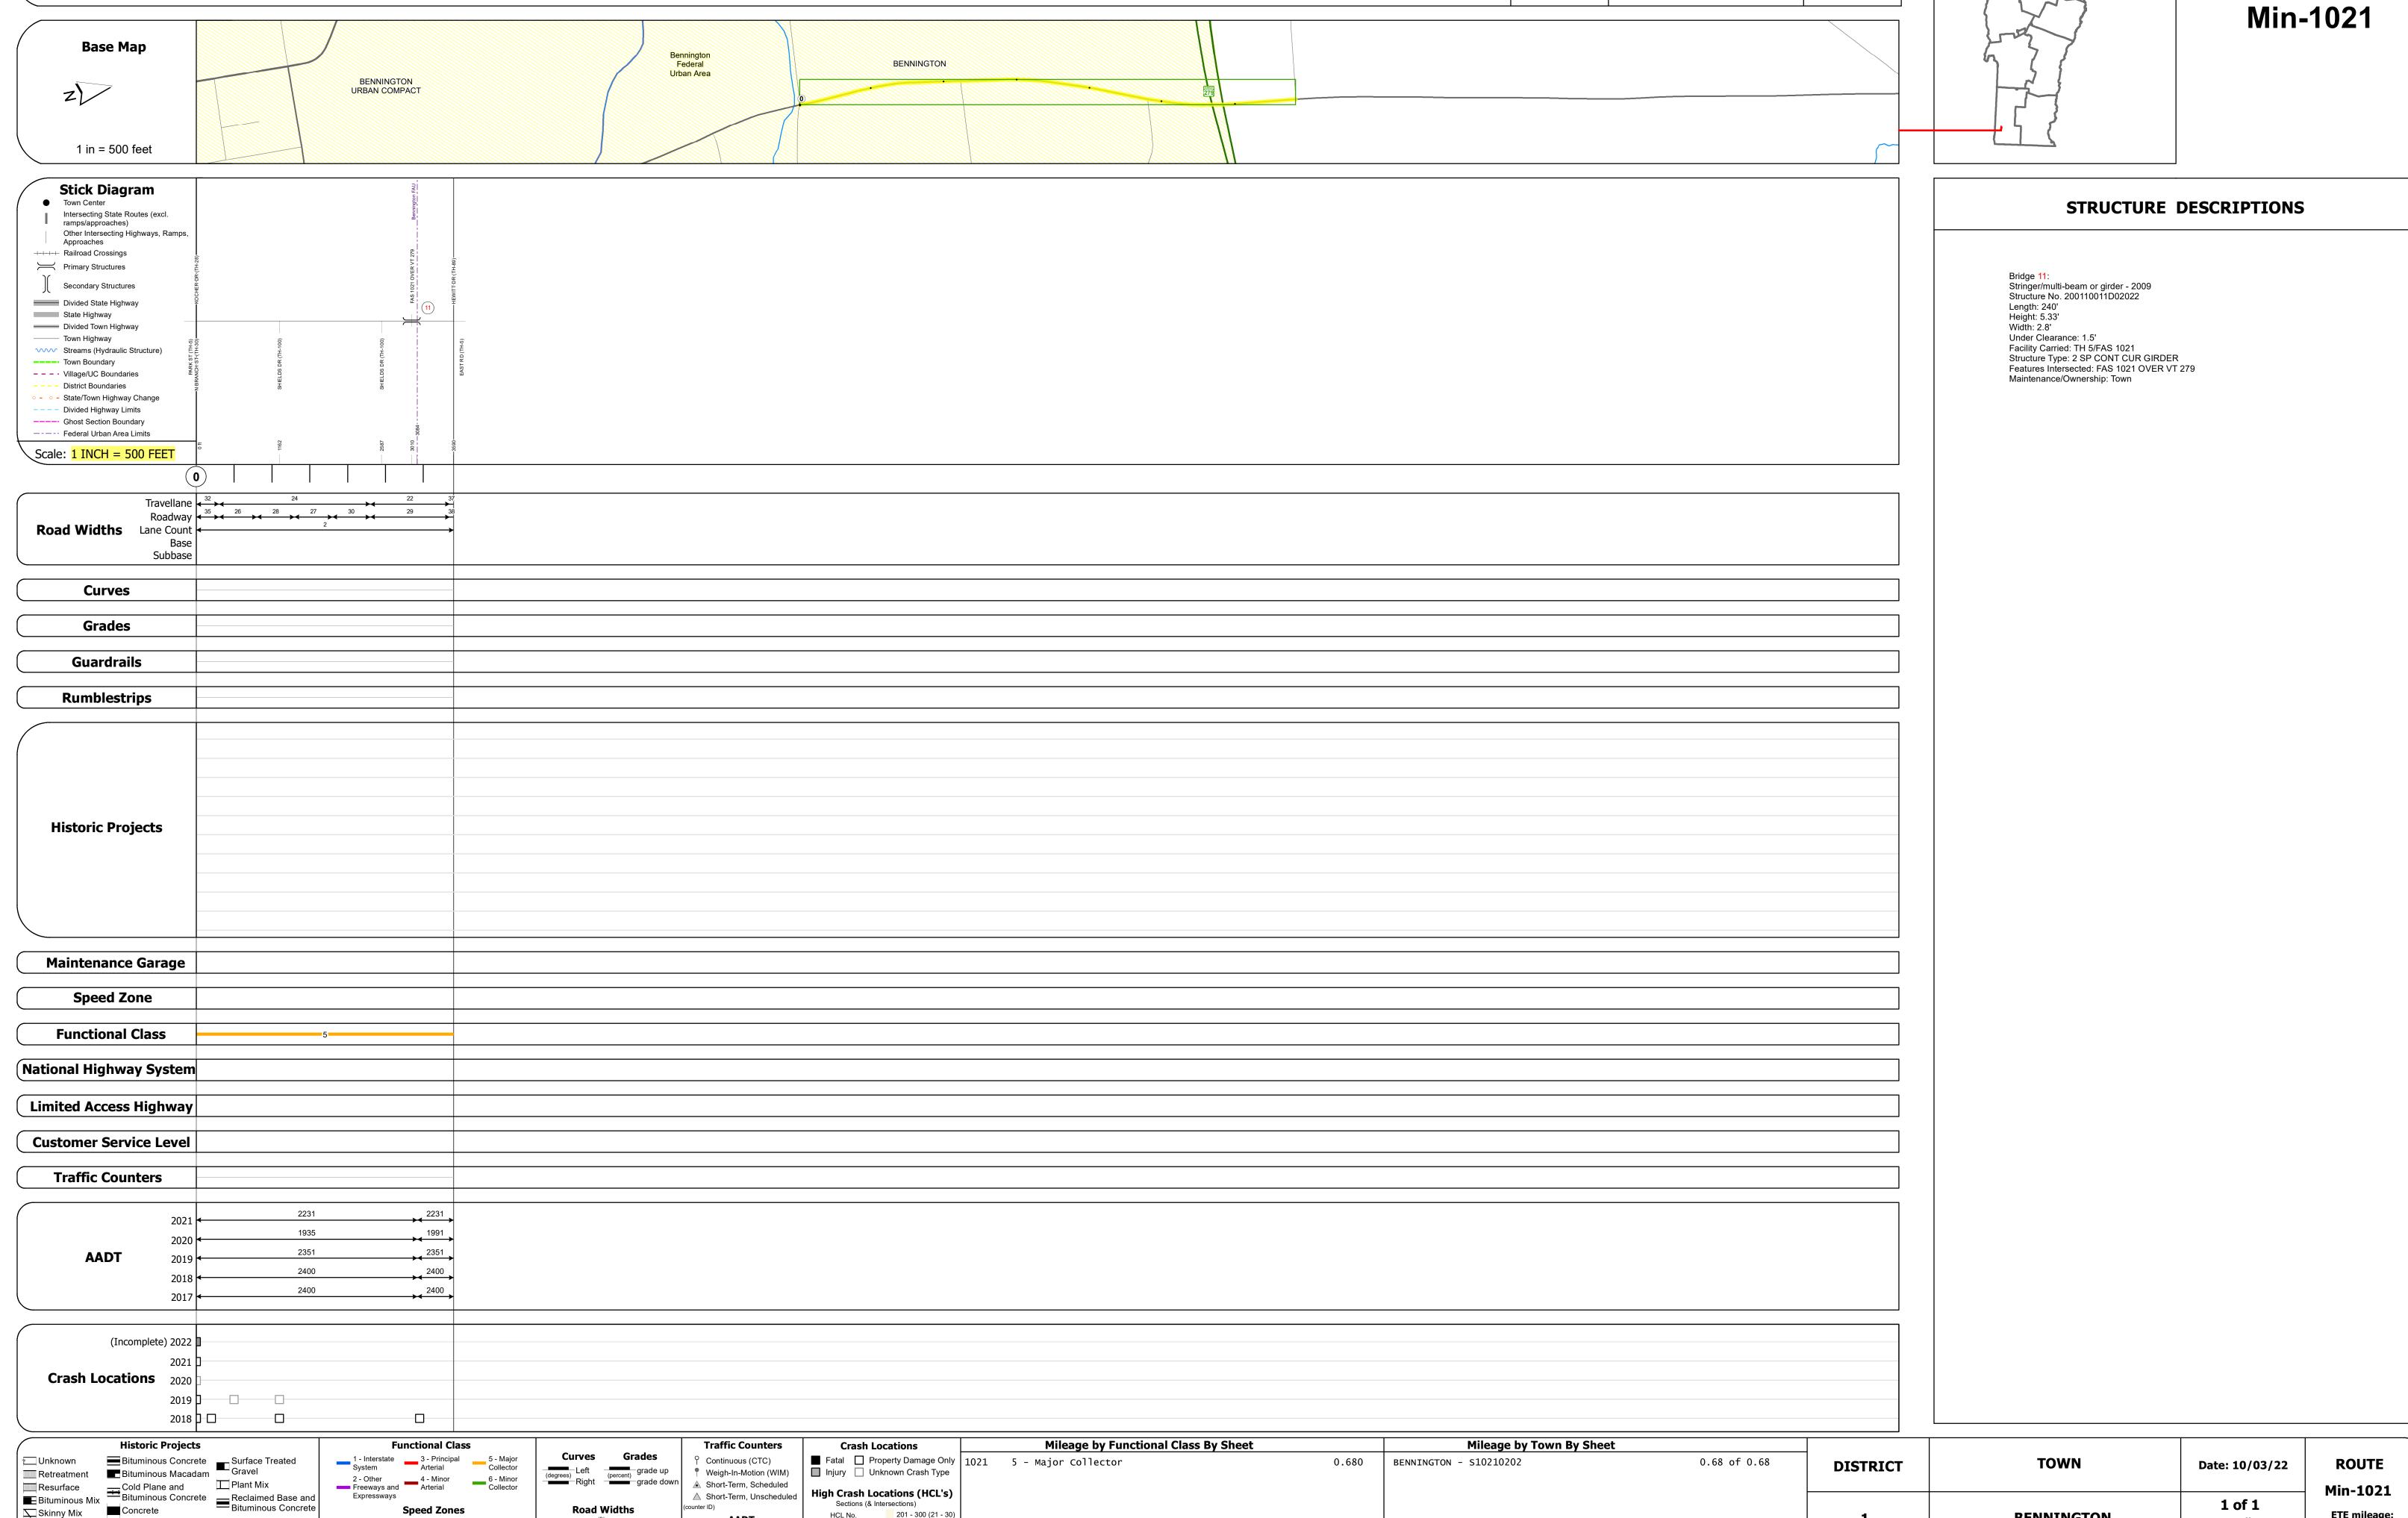

Page Total Mileage: 0.680 mi

Skinny Mix Concrete

TWN mileage:

0.0 to 0.68