




Route Log and Progress Chart


DRAFT

Please Note: Errors and Omissions May Exist.
Contact the VTrans Mapping Section with questions or concerns.

DISTRICT	TOWN	ROUTE
1	BENNINGTON	Min-1050

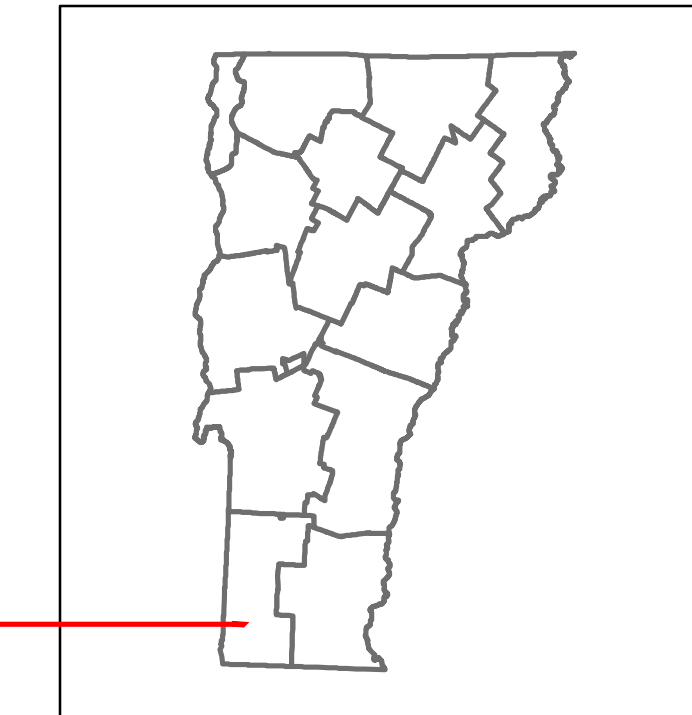

Min-1050

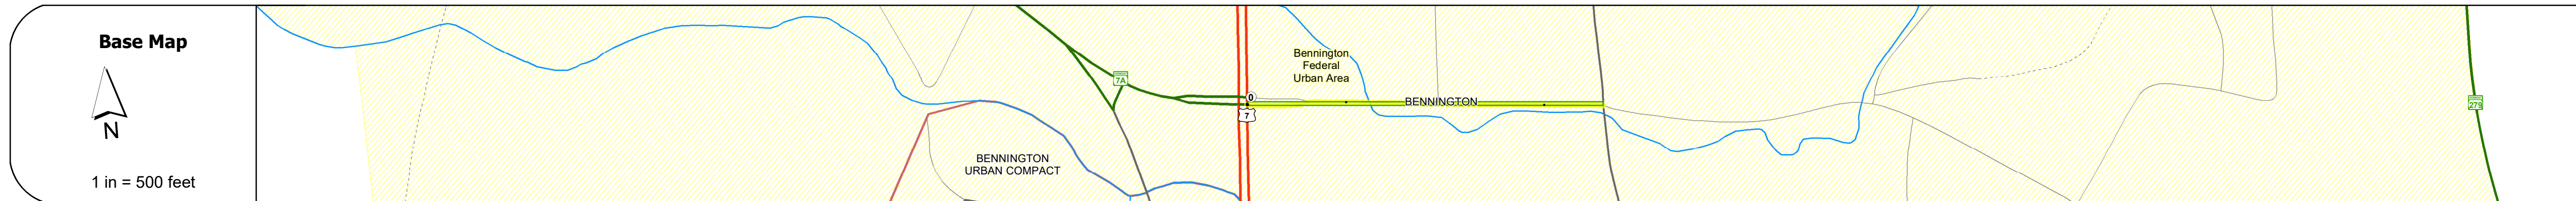

STRUCTURE DESCRIPTIONS	
Bridge 56:	Culvert - 1974
	Structure No. 20105000560202
	Length: 29'
	Height: 5.33'
	Facility Carried: KOCHER DRIVE TH28
	Structure Type: TWIN CELL RC BOX
	Features Intersected: FURNACE BROOK
	Maintenance/Ownership: City/Municipal

Road Widths	Travellane	Roadway	Lane Count	Base	Subbase
	18	21	26	1	2

Curves	
---------------	--

Grades	
---------------	--

Guardrails	
-------------------	--

Rumblestrips	
---------------------	--

Historic Projects
1886: Unknown
1973: DP-1/4 (6219-1/2) 2 TH

Maintenance Garage	
---------------------------	--

Speed Zone	
-------------------	--

Functional Class	5
-------------------------	---

National Highway System	
--------------------------------	--

Limited Access Highway	
-------------------------------	--

Customer Service Level	
-------------------------------	--

Traffic Counters	22770-E, 8258
-------------------------	---------------

Year	Left	Right
2021	7558	
2020	6742	
2019	8192	
2018	6900	7600
2017	7000	7700

Year	Crash Locations
(Incomplete) 2022	Intersection
2021	No. 107
2020	
2019	
2018	

Historic Projects Unknown, Bituminous Concrete, Retreatment, Bituminous Macadam, Resurface, Cold Plane and Bituminous Concrete, Bituminous Mix, Concrete, Skiny Mix, Bituminous Seal, Concrete, Surface Treated Gravel, Plant Mix, Reclaimed Base and Bituminous Concrete	Functional Class 1 - Interstate System, 2 - Other Freeways and Expressways, 3 - Principal Arterial, 4 - Minor Arterial, 5 - Major Collector, 6 - Minor Collector	Curves Left (degrees), Right (degrees)	Grades (degrees) Left, (degrees) Right, grade up, grade down	Traffic Counters Continuous (CTC), Weigh-In-Motion (WIM), Short-Term, Scheduled, Short-Term, Unscheduled (counter ID)	Crash Locations Fatal, Injury, Property Damage Only, Unknown Crash Type, High Crash Locations (HCL's) Sections (& Intersections)	Mileage by Functional Class By Sheet 1050 5 - Major collector 0.360	Mileage by Town By Sheet BENNINGTON - S10500202 0.36 of 0.36	DISTRICT 1	TOWN BENNINGTON	Date: 10/03/22	ROUTE Min-1050 ETE mileage: 0.0 to 0.36
Speed Zones 25, 30, 35, 40, 45, 50, 55, 60, 65						Page Total Mileage: 0.360 mi		Page Total Mileage: 0.36 mi			

For More Information Contact - Vermont Agency of Transportation, Policy, Planning and Intermodal Development Division - Mapping Section, 219 North Main Street, Barre, VT 05641 Telephone: 802-828-2600.