

Route Log and Progress Chart

Sections (& Intersections)

HCL No. 201 - 300 (21 - 30)

1 - 100 (1 - 10) 301 - 400 (31 - 40)

DRAFT Please Note: Errors and Omissions May Exist. Contact the VTrans Mapping Section with questions or concerns.

DISTRICT TOWN ROUTE BRATTLEBORO Min-2006

Page Total Mileage: 0.75 mi



Min-2006

1 of 1


TWN mileage:

0.0 to 0.75

BRATTLEBORO

ETE mileage:

0.0 to 0.75

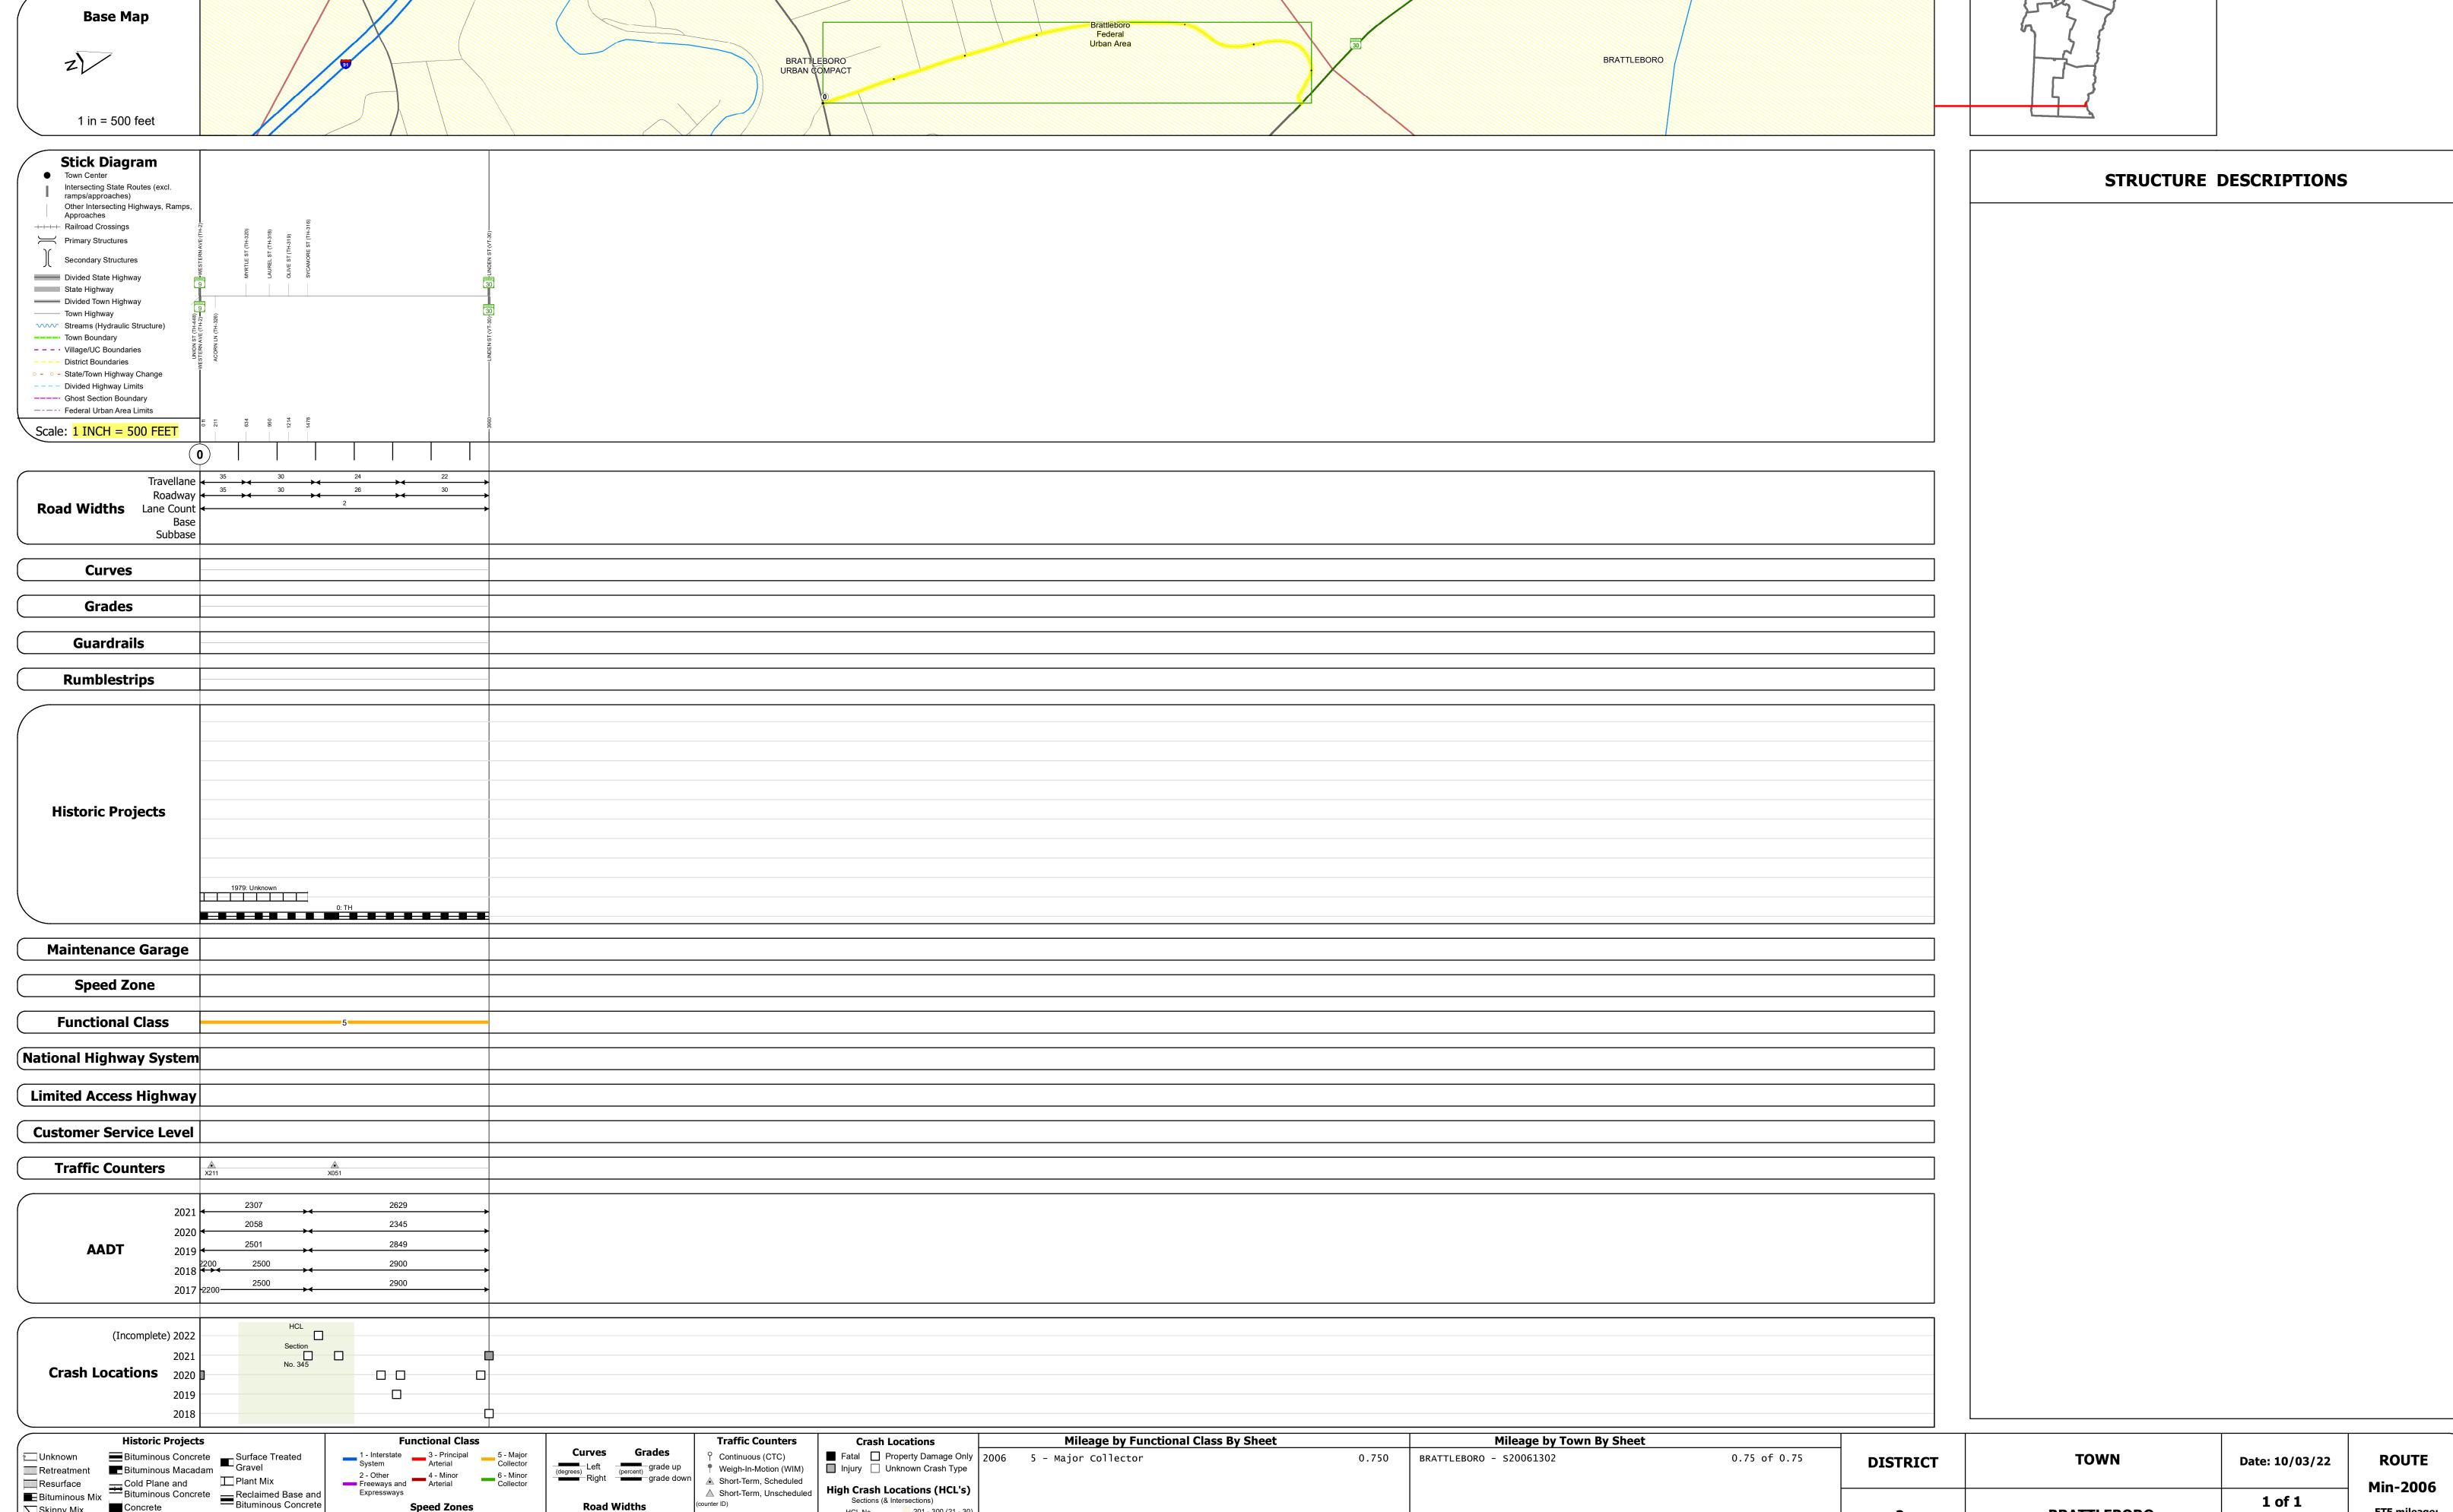

Page Total Mileage: 0.750 mi

Skinny Mix Concrete

ःः Bituminous Seal **L** Gravel