


Route Log and Progress Chart

1 - 100 (1 - 10) 301 - 400 (31 - 40)

DRAFT Please Note: Errors and Omissions May Exist.

DISTRICT TOWN ROUTE BRATTLEBORO Min-2042

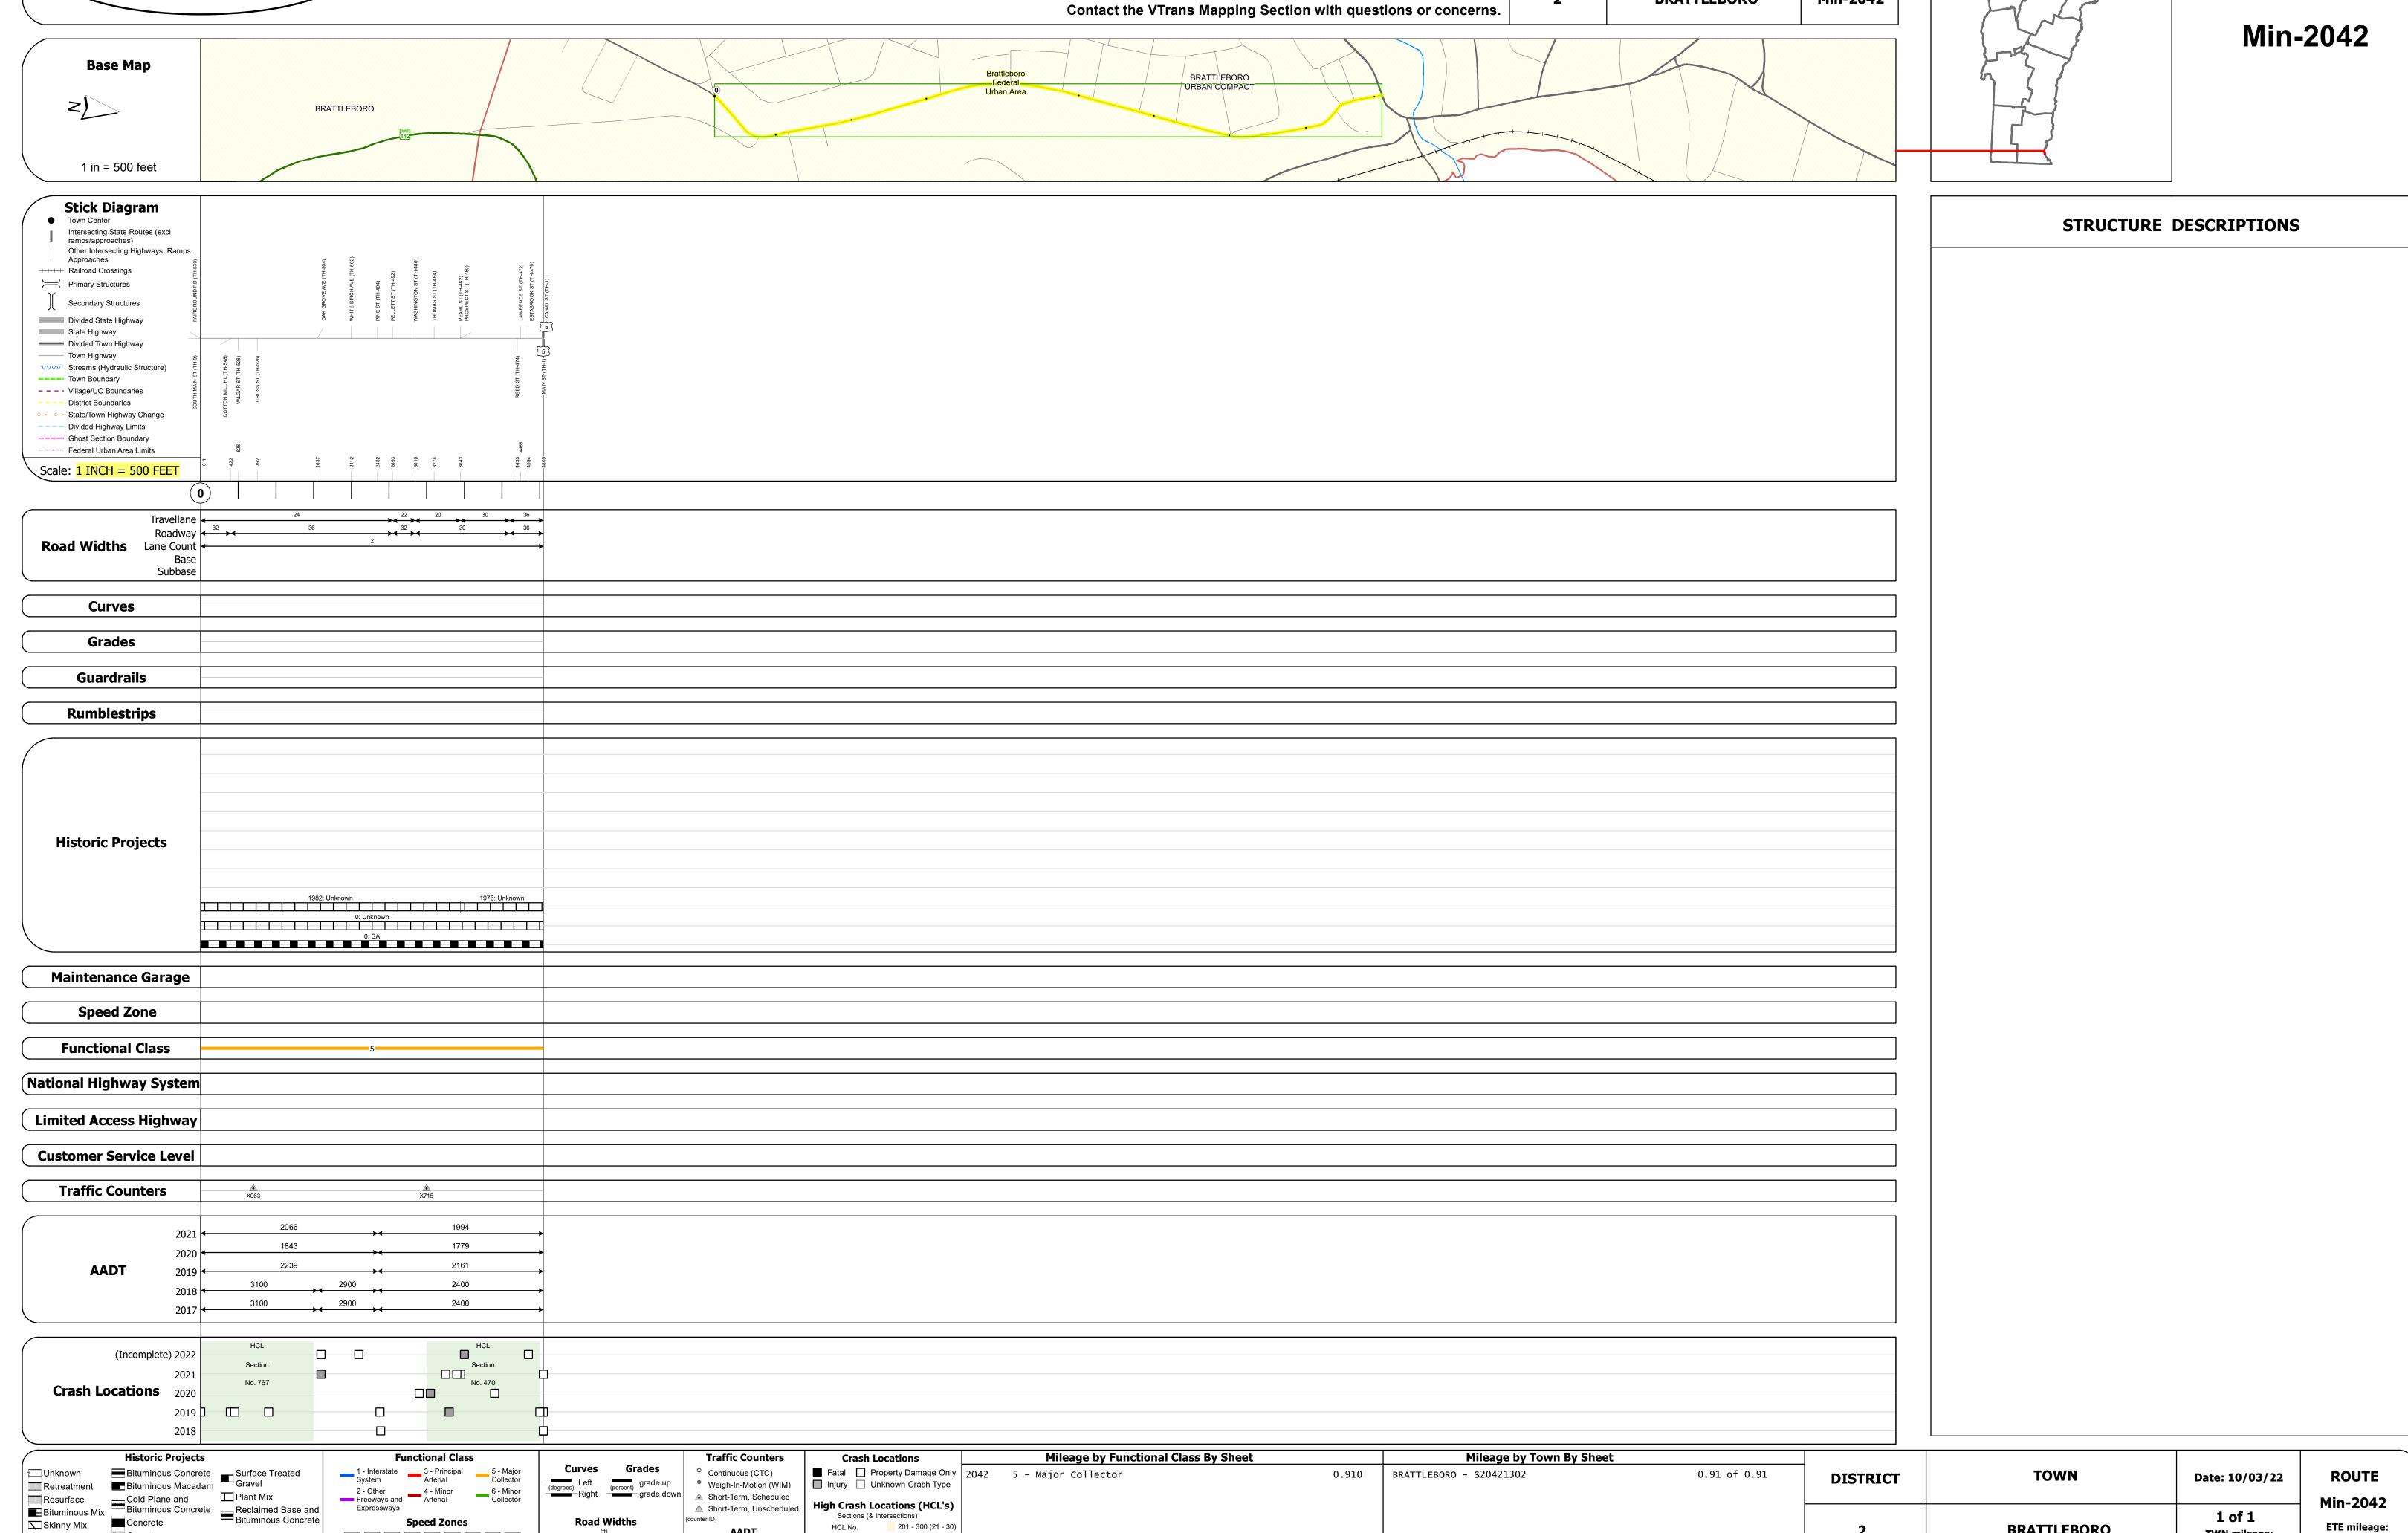

Page Total Mileage: 0.910 mi

ःः Bituminous Seal **L** Gravel

Page Total Mileage: 0.91 mi