




Route Log and Progress Chart

DRAFT


Please Note: Errors and Omissions May Exist.
Contact the VTrans Mapping Section with questions or concerns.

DISTRICT	TOWN	ROUTE
3	WEST RUTLAND	Urb-3409

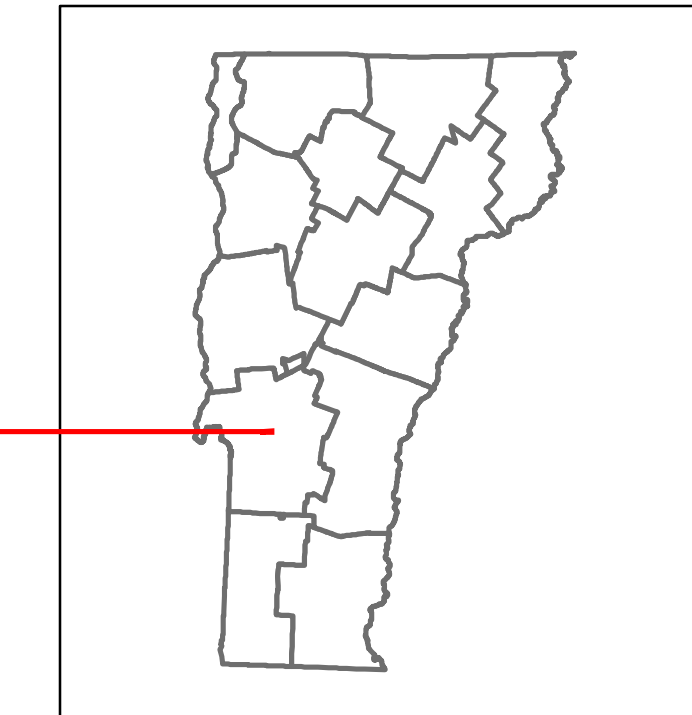

Urb-3409

Base Map

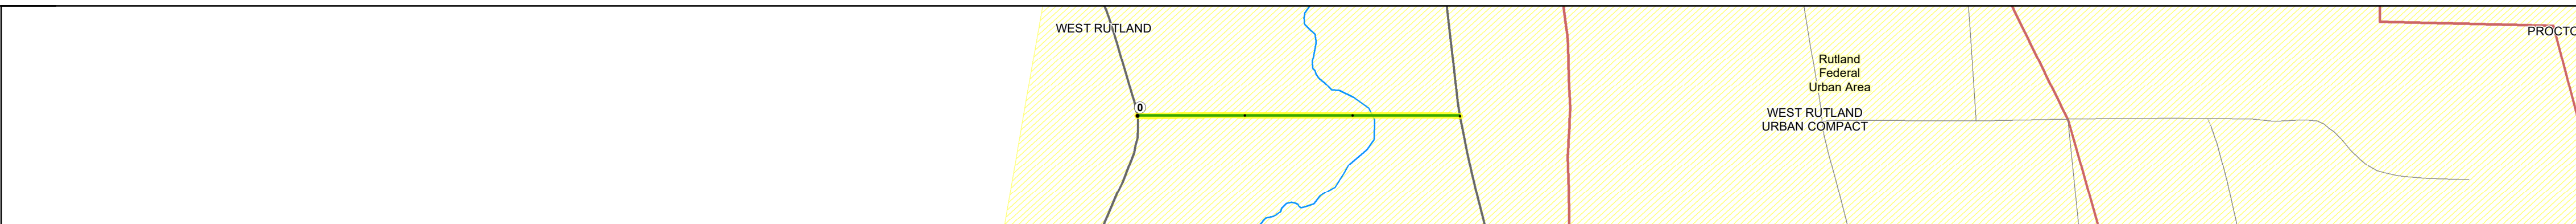

Stick Diagram

- Town Center
- Intersecting State Routes (excl. ramps/approaches)
- Other Intersecting Highways, Ramps, Approaches
- Railroad Crossings
- Primary Structures
- Secondary Structures
- Divided State Highway
- State Highway
- Divided Town Highway
- Town Highway
- Streams (Hydraulic Structure)
- Town Boundary
- Village/IC Boundaries
- District Boundaries
- State/Town Highway Change
- Divided Highway Limits
- Ghost Section Boundary
- Federal Urban Area Limits

Scale: **1 INCH = 500 FEET**



STRUCTURE DESCRIPTIONS

Bridge 13:
Slab - 1992
Structure No. 103408001311282
Length: 28'
Height: 5.33'
Width: 1.6'
Weight Limit: 12
Facility Carried: WATER STREET
Structure Type: GLUE LAM TIMBER SLAB
Features Intersected: CASTLETON RIVER
Surface: Bituminous
Maintenance/Ownership: Town

Road Widths

Travellane	27	27
Roadway	27	27
Lane Count	2	2
Base		
Subbase		

Curves

Grades

Guardrails

Rumblestrips

Historic Projects

Maintenance Garage

Speed Zone

Functional Class 5

National Highway System

Limited Access Highway

Customer Service Level

Traffic Counters

AADT

2021	277
2020	247
2019	300
2018	60
2017	60

Crash Locations

(Incomplete) 2022	
2021	
2020	
2019	
2018	

Historic Projects

- Unknown
- Retreatment
- Resurface
- Bituminous Mix
- Skinny Mix
- Bituminous Seal
- Bituminous Concrete
- Cold Plane and
- Reclaimed Base and
- Concrete
- Gravel
- Plant Mix
- Reclaimed Base and Bituminous Concrete

Functional Class

- 1 - Interstate System
- 2 - Other Freeways and Expressways
- 3 - Principal Arterial
- 4 - Minor Arterial
- 5 - Major Collector
- 6 - Minor Collector

Speed Zones

25	30	35	40	45	50	55	60	65
----	----	----	----	----	----	----	----	----

Curves

- Left (degrees)
- Right

Grades

- Left (percent) grade up
- Right (percent) grade down

Road Widths

(ft)

Traffic Counters

- Continuous (CTC)
- Weight-In-Motion (WIM)
- Short-Term, Scheduled
- Short-Term, Unscheduled

Crash Locations

- Fatal
- Injury
- Property Damage Only
- Unknown Crash Type

High Crash Locations (HCL's)

Sections (& Intersections)

HCL No.	201 - 300 (21 - 30)
1 - 100 (1 - 10)	301 - 400 (31 - 40)
101 - 200 (11 - 20)	401 - 800 (41 - 113)

Mileage by Functional Class By Sheet

3409	5 - Major collector	0.300
------	---------------------	-------

Mileage by Town By Sheet

WEST RUTLAND - S34091128	0.3 of 0.3
--------------------------	------------

Page Total Mileage: 0.300 mi

DISTRICT	TOWN	Date: 10/03/22	ROUTE
3	WEST RUTLAND	1 of 1 TWN mileage: 0.0 to 0.3	Urb-3409 ETE mileage: 0.0 to 0.3