

Route Log and Progress Chart

Sections (& Intersections) HCL No. 201 - 300 (21 - 30)

1 - 100 (1 - 10) 301 - 400 (31 - 40)

DRAFT Please Note: Errors and Omissions May Exist. Contact the VTrans Mapping Section with questions or concerns.

DISTRICT TOWN ROUTE BURLINGTON Urb-5014

Page Total Mileage: 1.04 mi




ETE mileage:

0.0 to 1.04

TWN mileage:

0.0 to 1.04

BURLINGTON

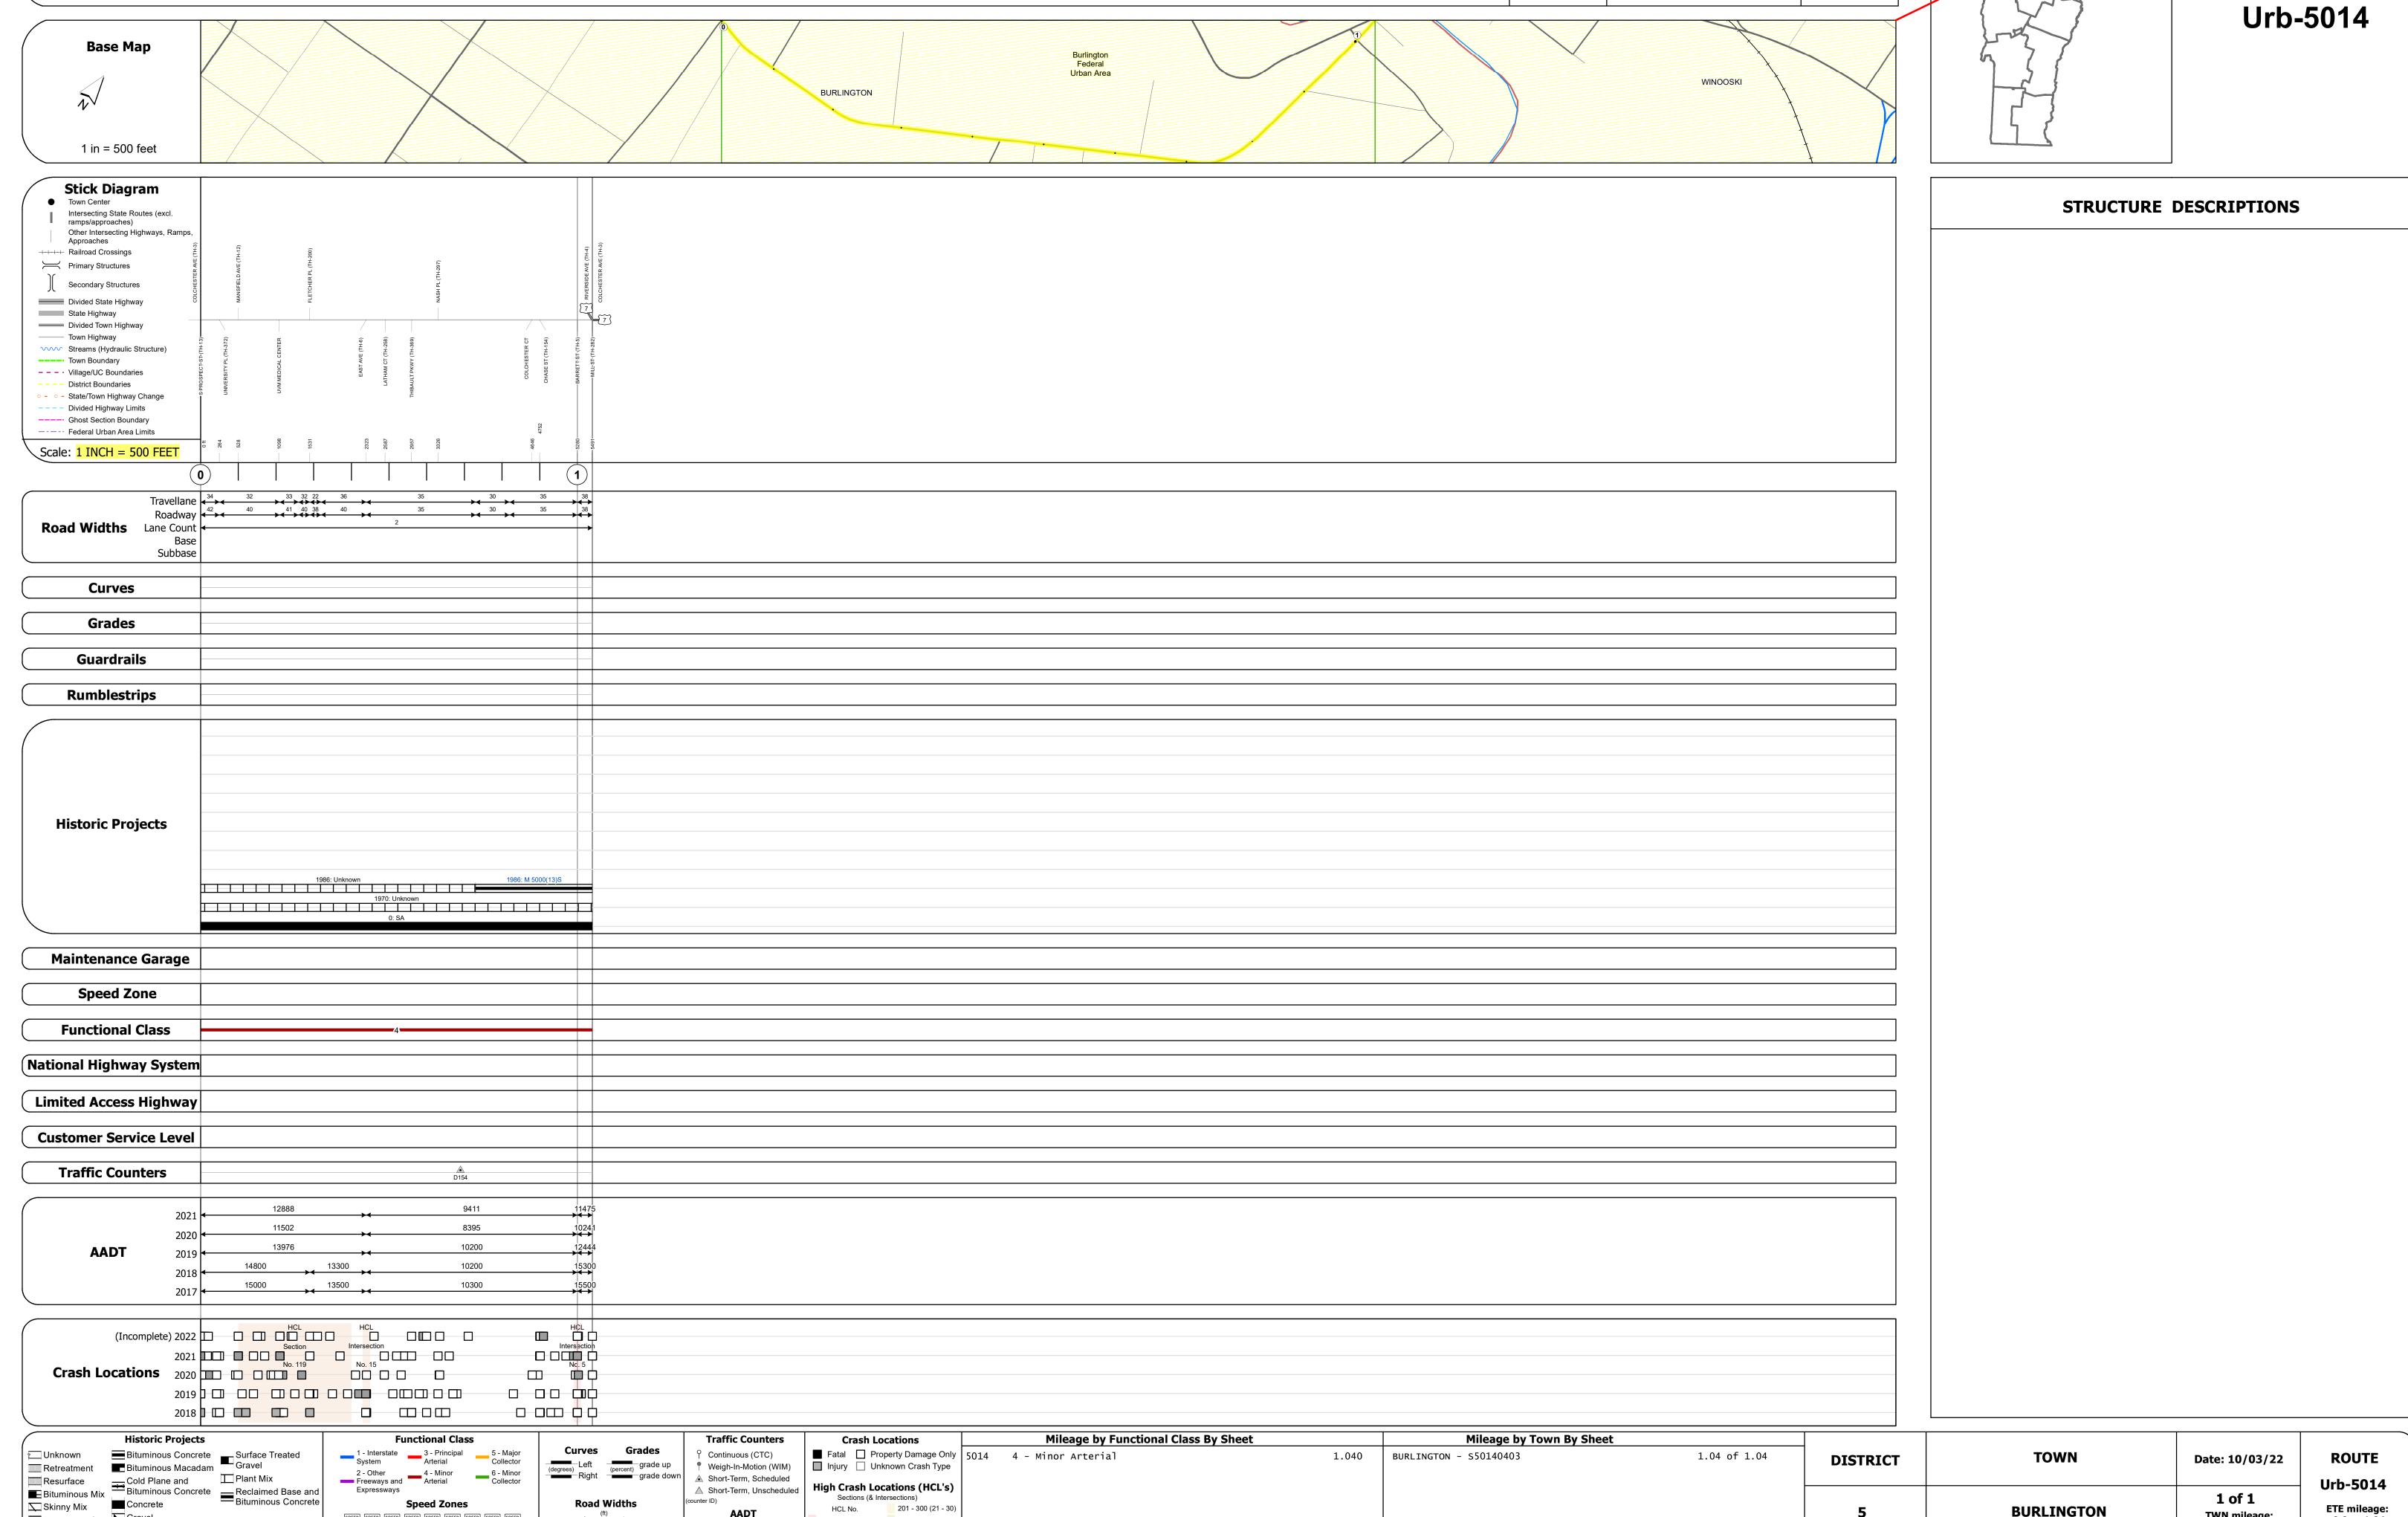

Page Total Mileage: 1.040 mi

SPEED SPEED

ःः Bituminous Seal **L** Gravel